
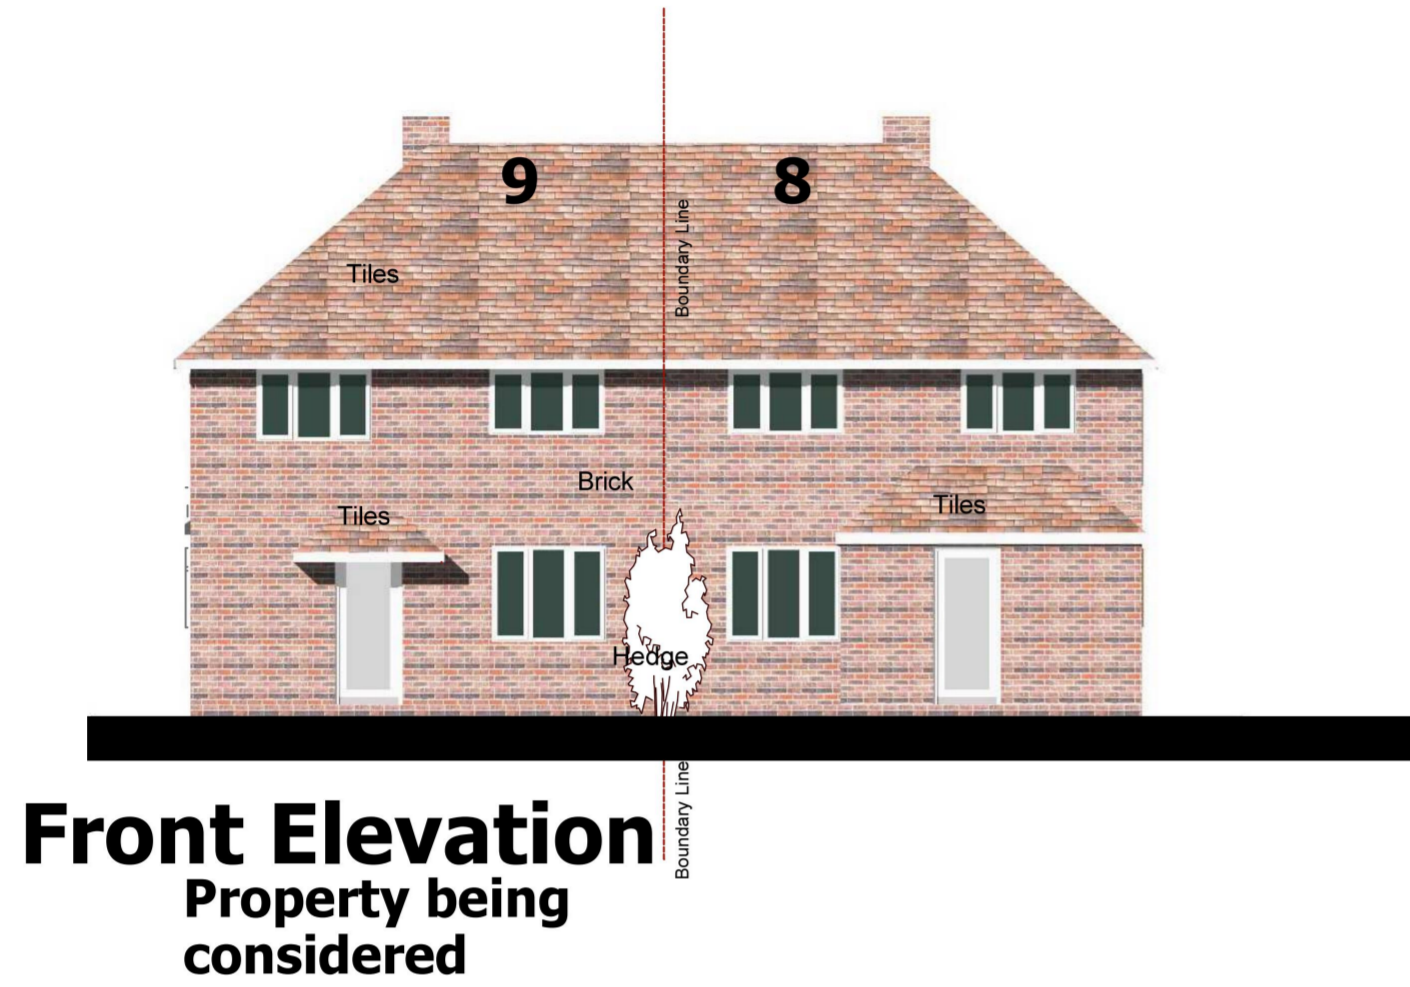



Key Plan

Please note this design is subject to planning permission & building control.
Only figure dimensions to be used.
© Intellectual property protected
© Copyright property protected


Rear Elevation

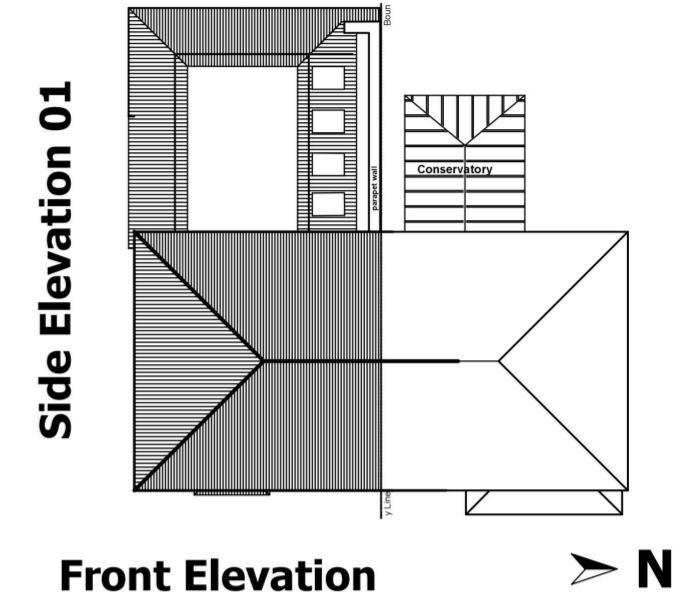

Front Elevation
Property being considered

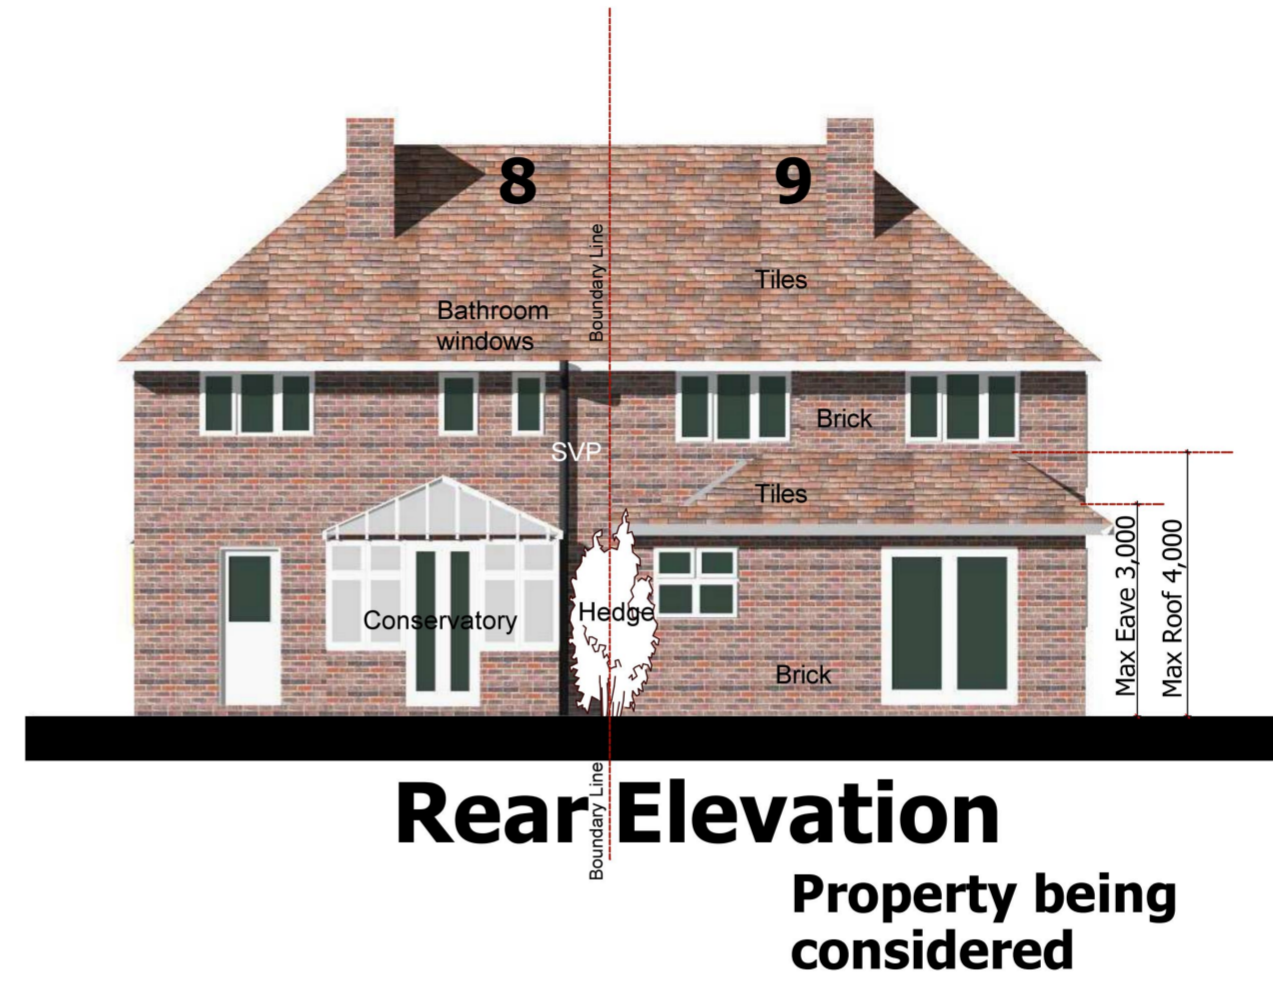


Rear Elevation
Property being considered

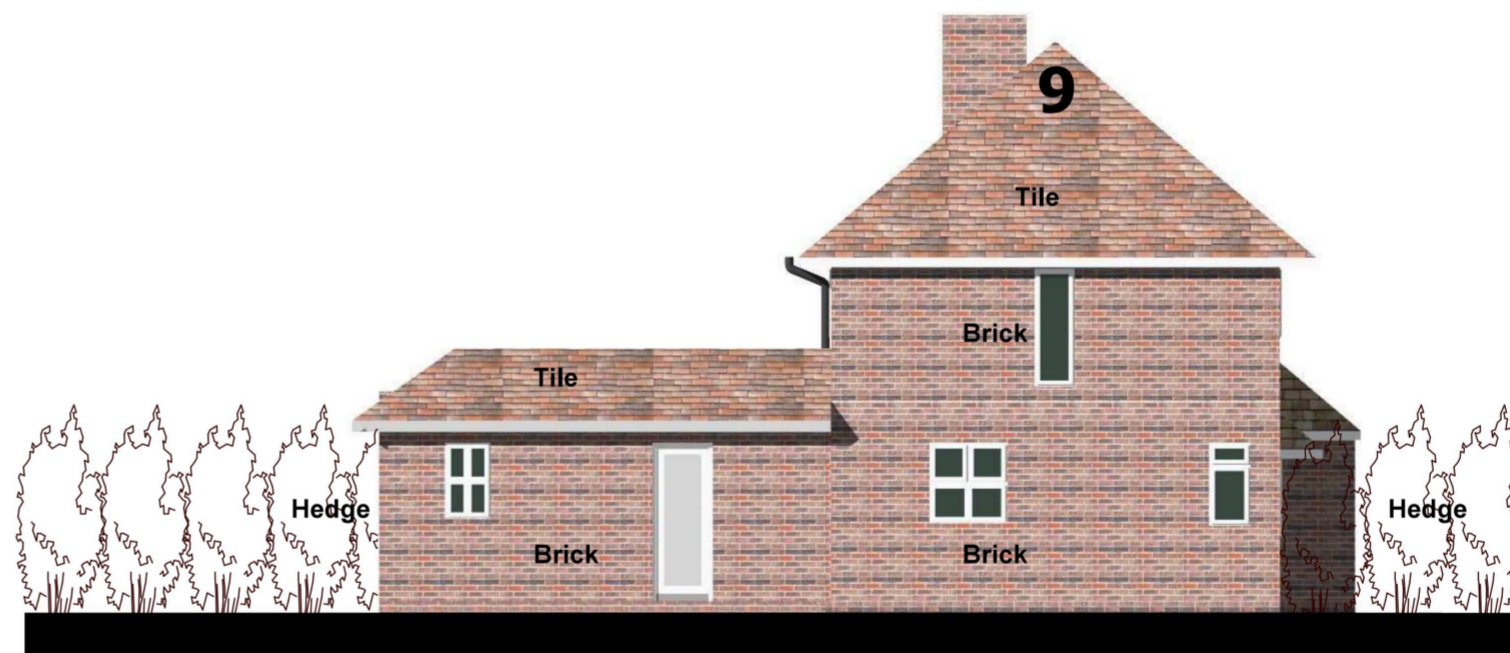


Side Elevation 01

Planning Phase

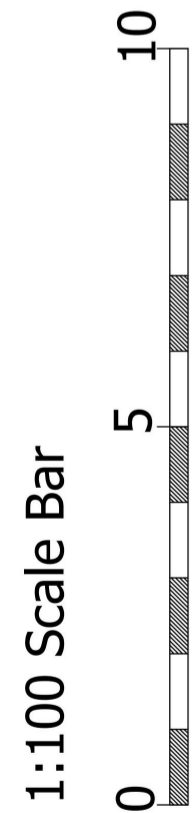

Proposed Elevations

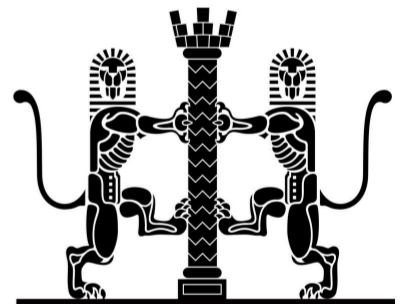

**Design
Factory
X
Architects**

ArchitectX@DesignFactoryX.com
01753 602000
01753 602000
01753 602000
Company No. 4996527

CLIENT	Mr&Mrs Winter		
PROJECT	9 Coleson hill road, Wrecclesham, Farnham, Surrey, GU10 4QQ		
TITLE	Proposed Elevations		
DATE	October 2024	SCALE	1:100 @:A2
DRAWN	CHECKED	JS	
STATUS	Planning scheme	REV. NO.	B
DWG NO.	Coleson9-P-07		