


THIS DRAWING IS COPYRIGHT AND MUST NOT BE REISSUED, LOANED OR COPIED WITHOUT THE WRITTEN CONSENT. ALL DIMENSIONS MUST BE CHECKED ON SITE BEFORE PROCEEDING AND ANY DISCREPANCIES NOTIFIED IMMEDIATELY.

ALL DRAWINGS TO BE READ IN CONJUNCTION WITH CONSULTANT STRUCTURAL ENGINEERS, MECHANICAL & ELECTRICAL CONSULTANTS, ACOUSTIC ENGINEERS, ENERGY CONSULTANTS, ETC. DESIGN CAL. SHEETS, SPECIFICATIONS AND DRAWINGS PLUS ANY ACCOMPANYING PRODUCT LITERATURE, ACCREDITED DETAILS, ETC.

0 10
A1 SHEET

SHEET SIZE CHECK. WHEN PRINTED TO THE CORRECT SIZE THIS LINE SHOULD BE 10cm LONG (A1 SIZE DRAWING)

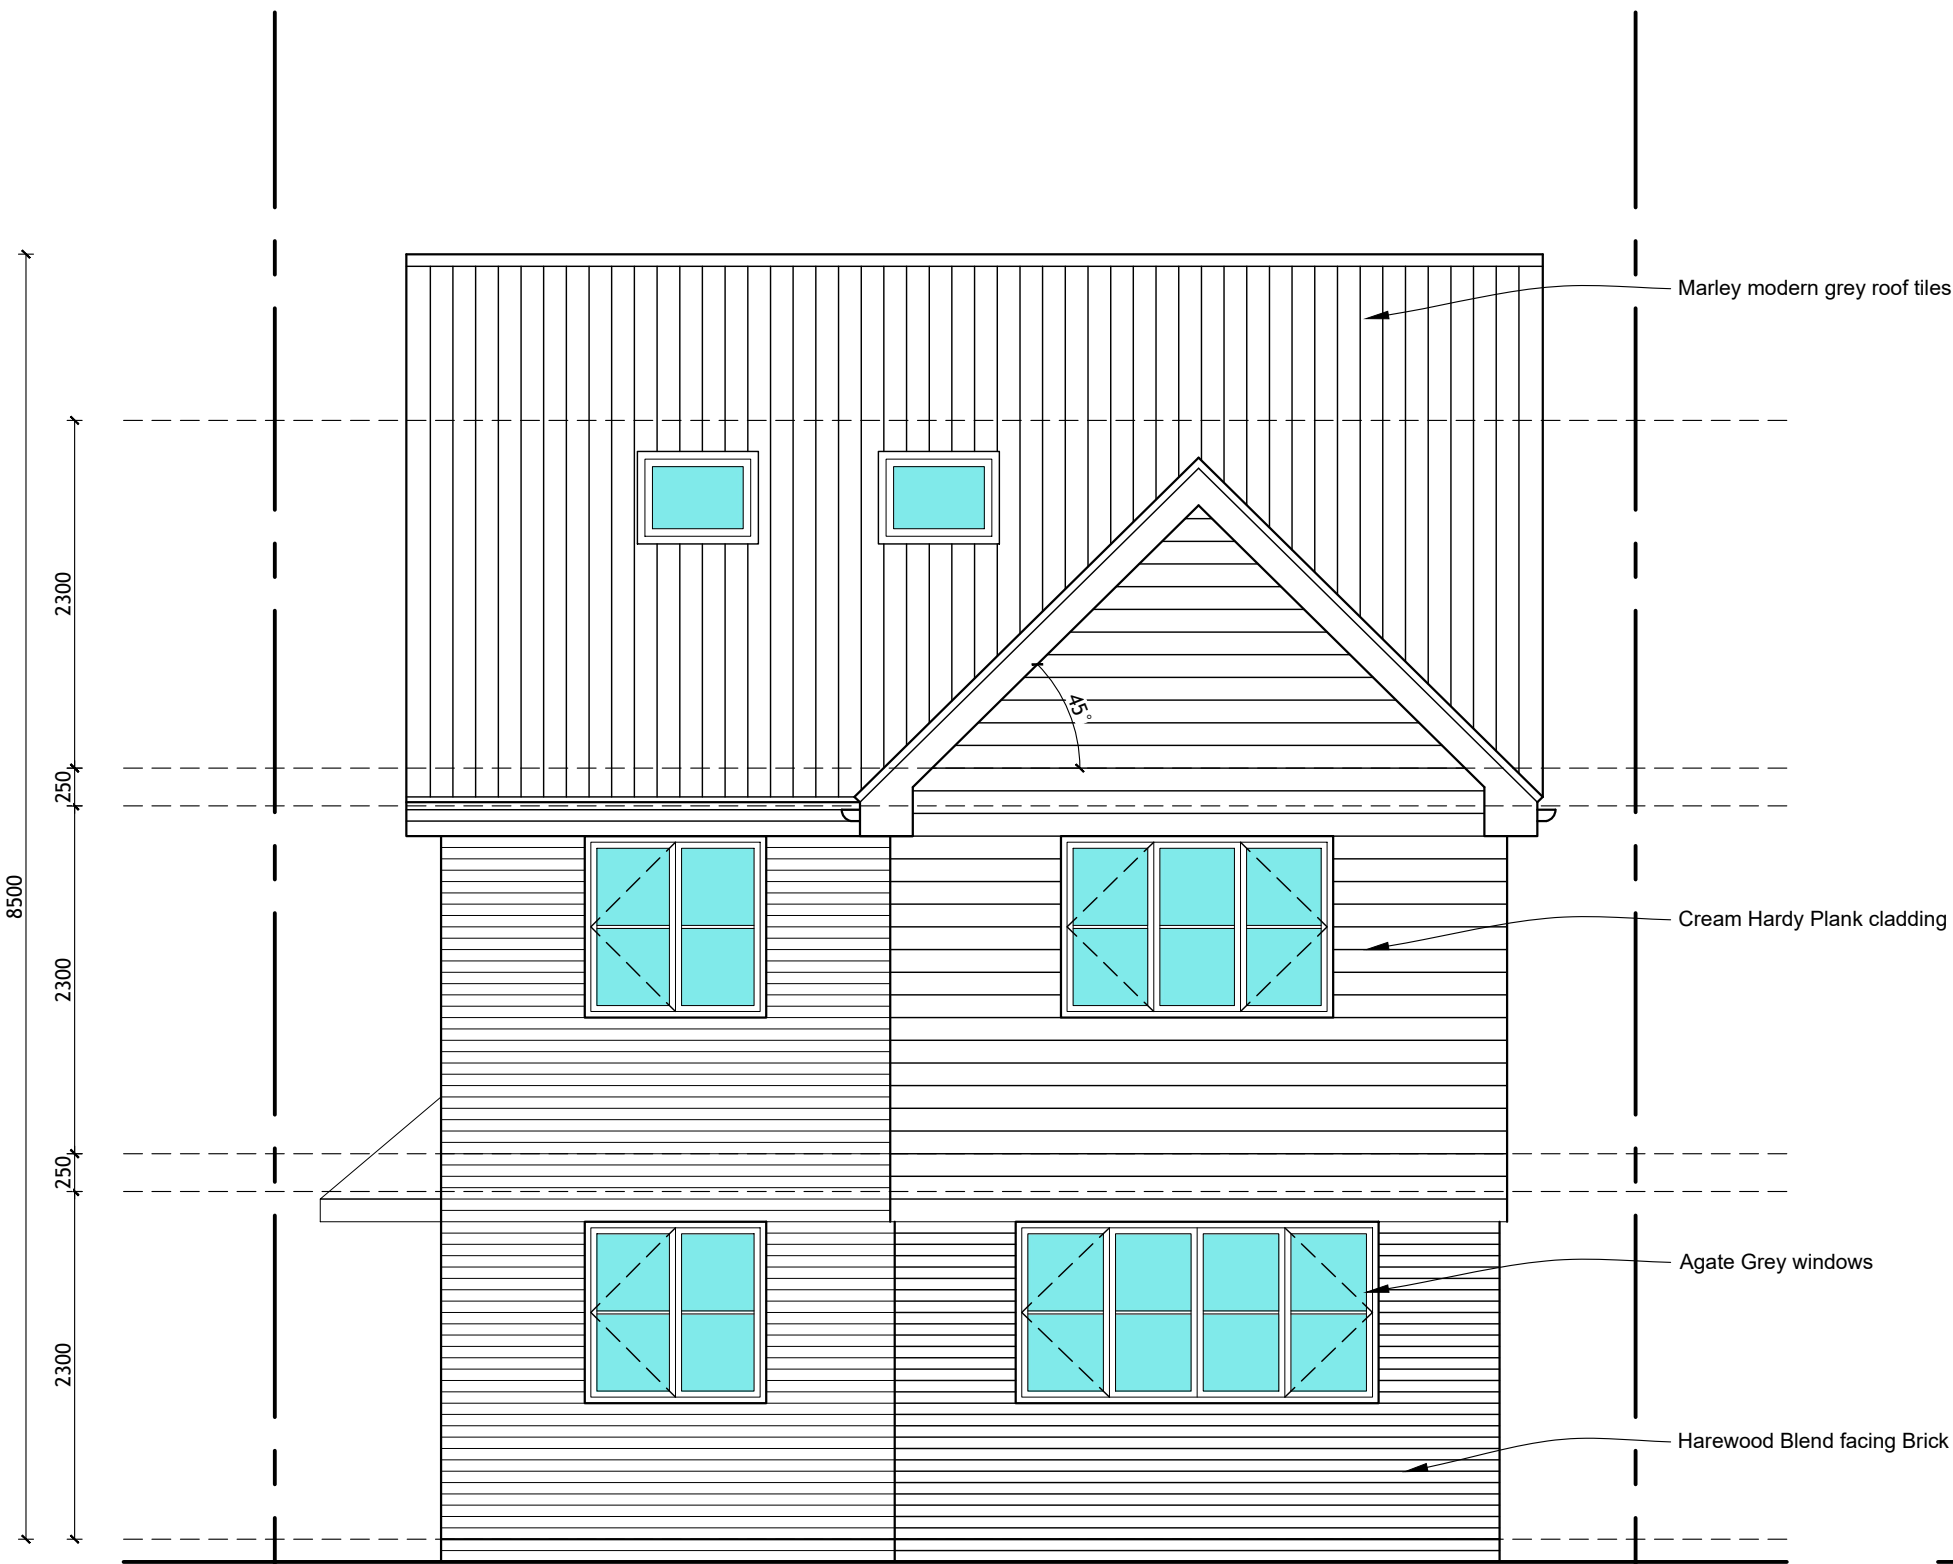

Proposed Front Elevation @ 1:50


Scale in metres
1:50




Proposed Side Elevation @ 1:50



Agate Grey windows

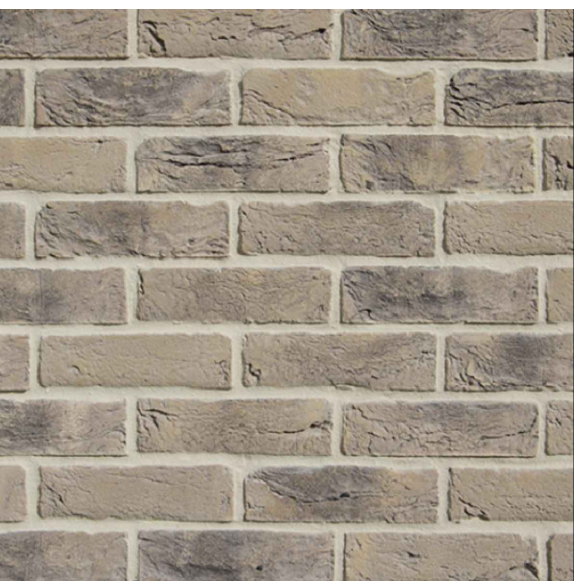


Harewood Blend facing Brick

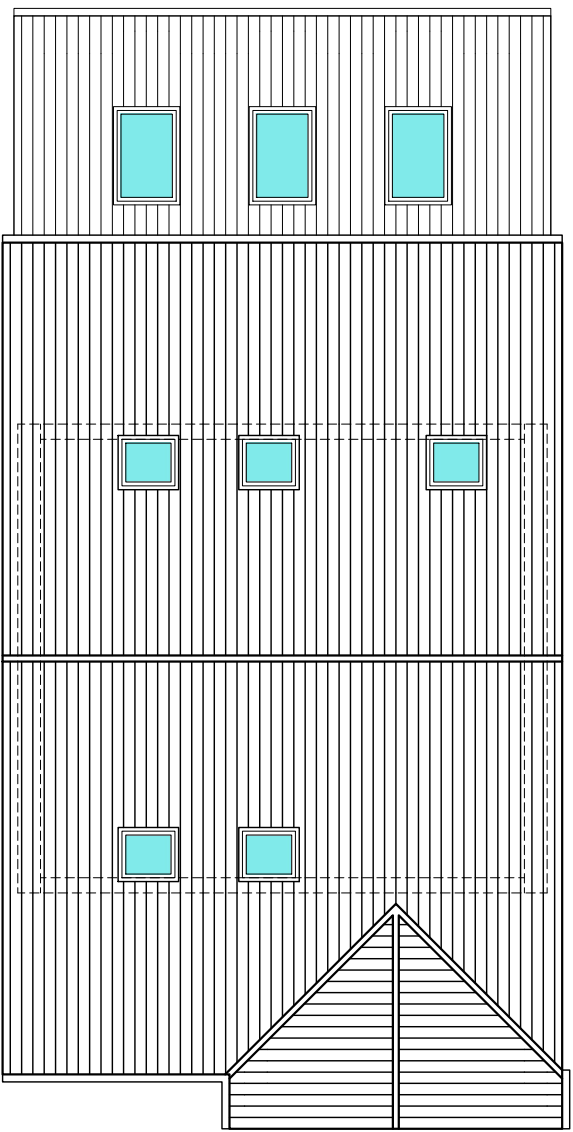

Proposed Roof Plan @ 1:100

Scale in metres

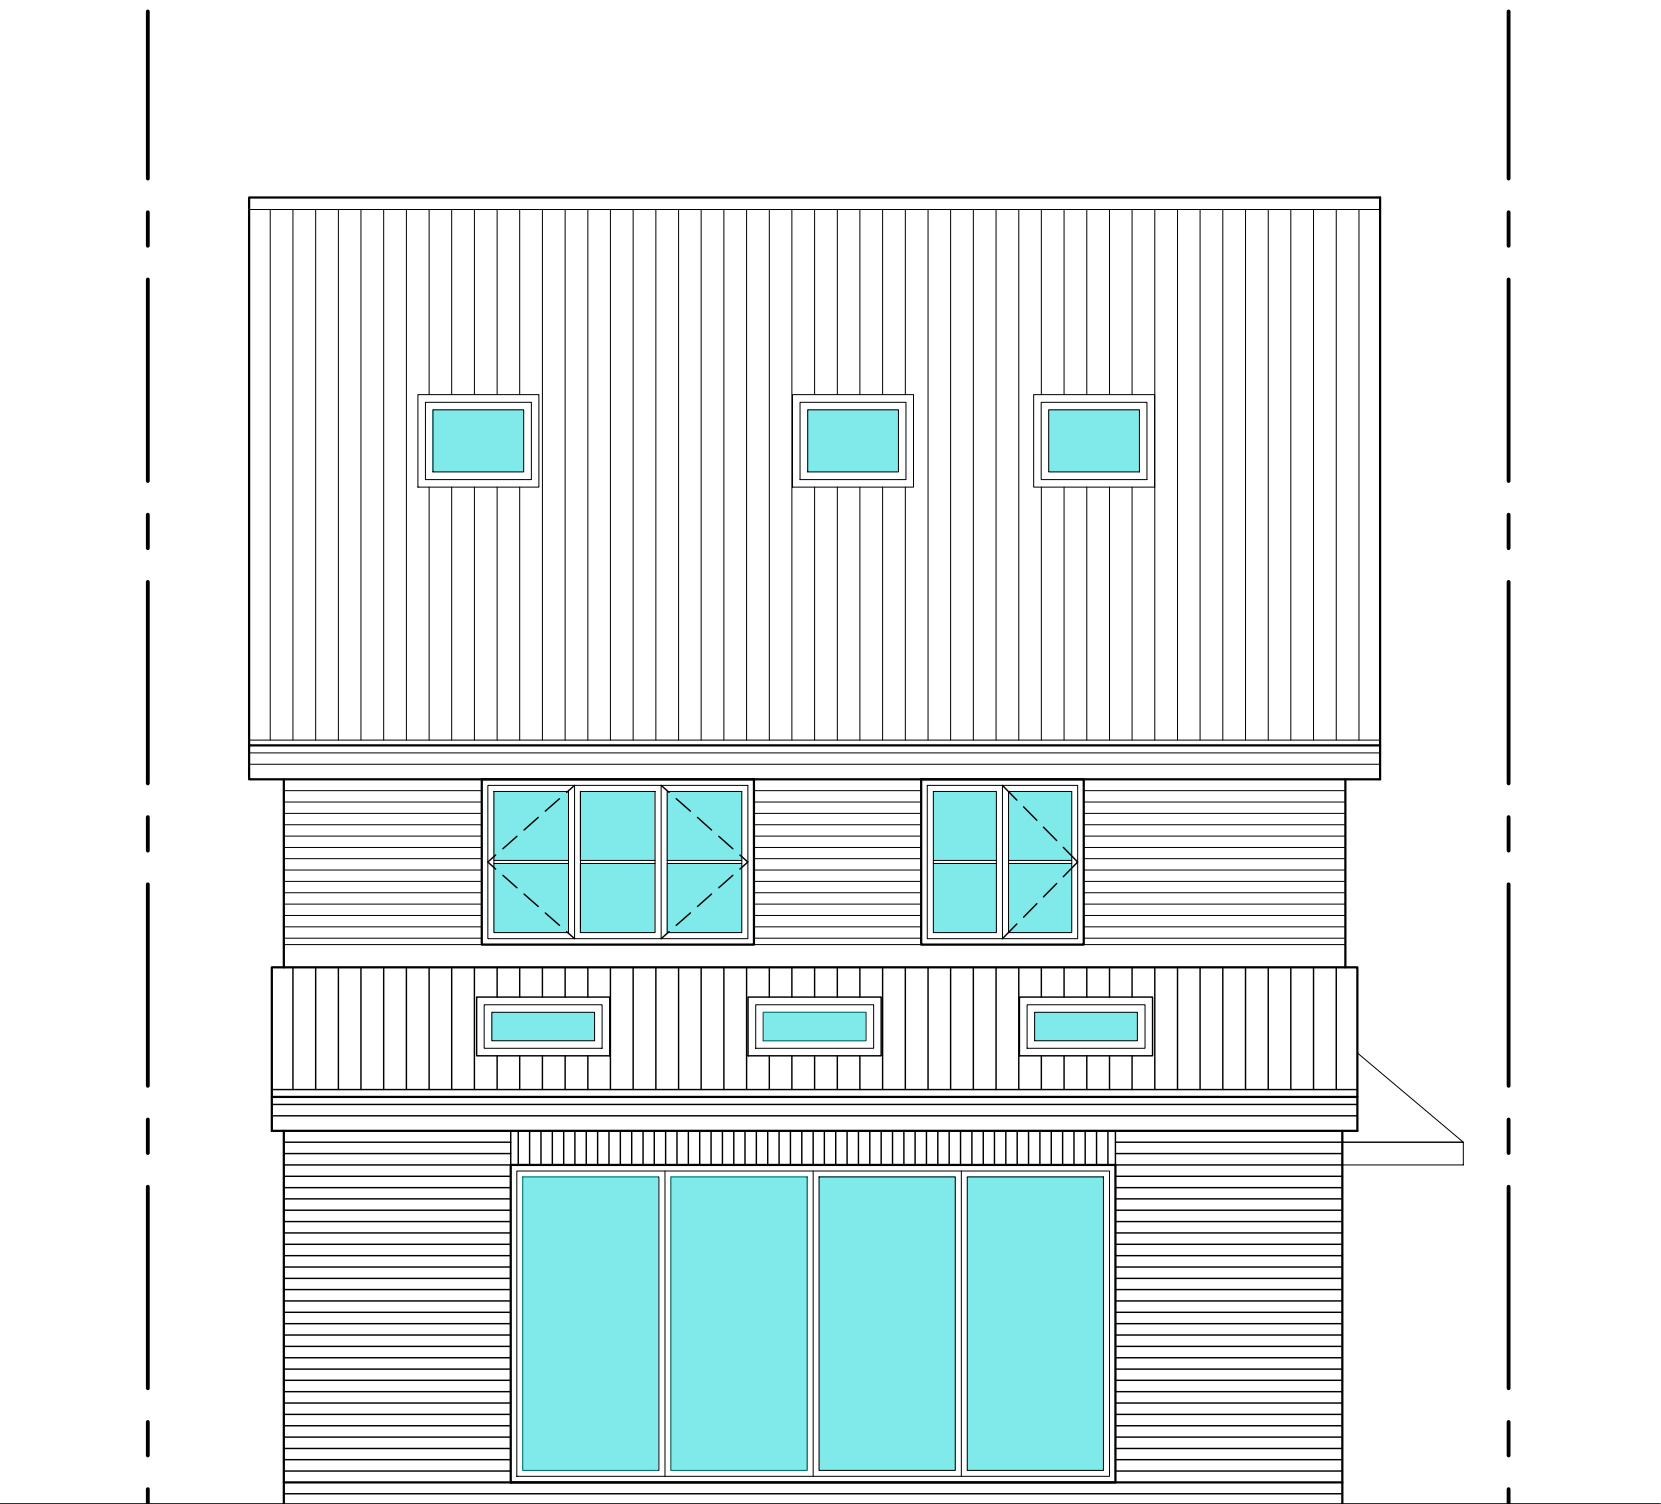

Proposed Rear Elevation @ 1:50



Proposed Side Elevation @ 1:50



Cream Hardy Plank cladding



Marley modern grey roof tiles

Rev	Amendment	Date
-----	-----------	------

Planning

Client

Mrs J Welsford & Mr M D Welsford

Project

16 Bellevue Road
Billericay
Essex, CM12 9HB

Title

Proposed Elevations and Roof Plan

Dwg. no:

1944-PL-003

Rev:

Scale:

1:50/100@A1

Drawn:

KJL

Date:

Jan 2025

