



End Elevation NW.

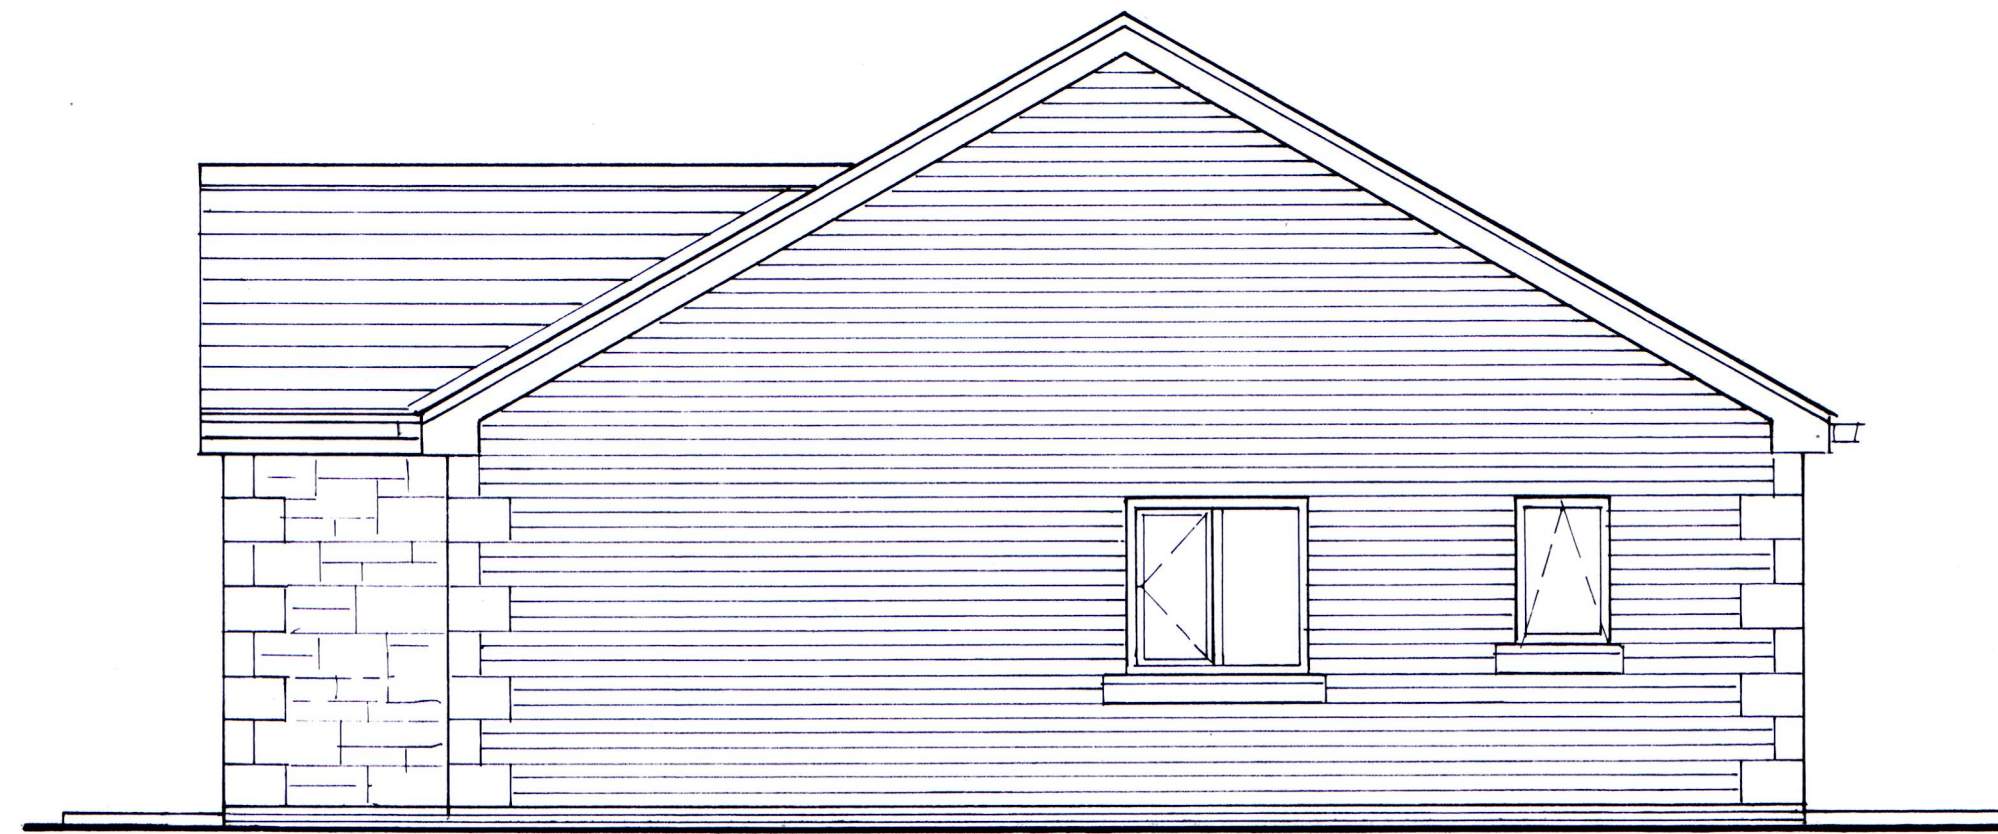

End Elevation SE.

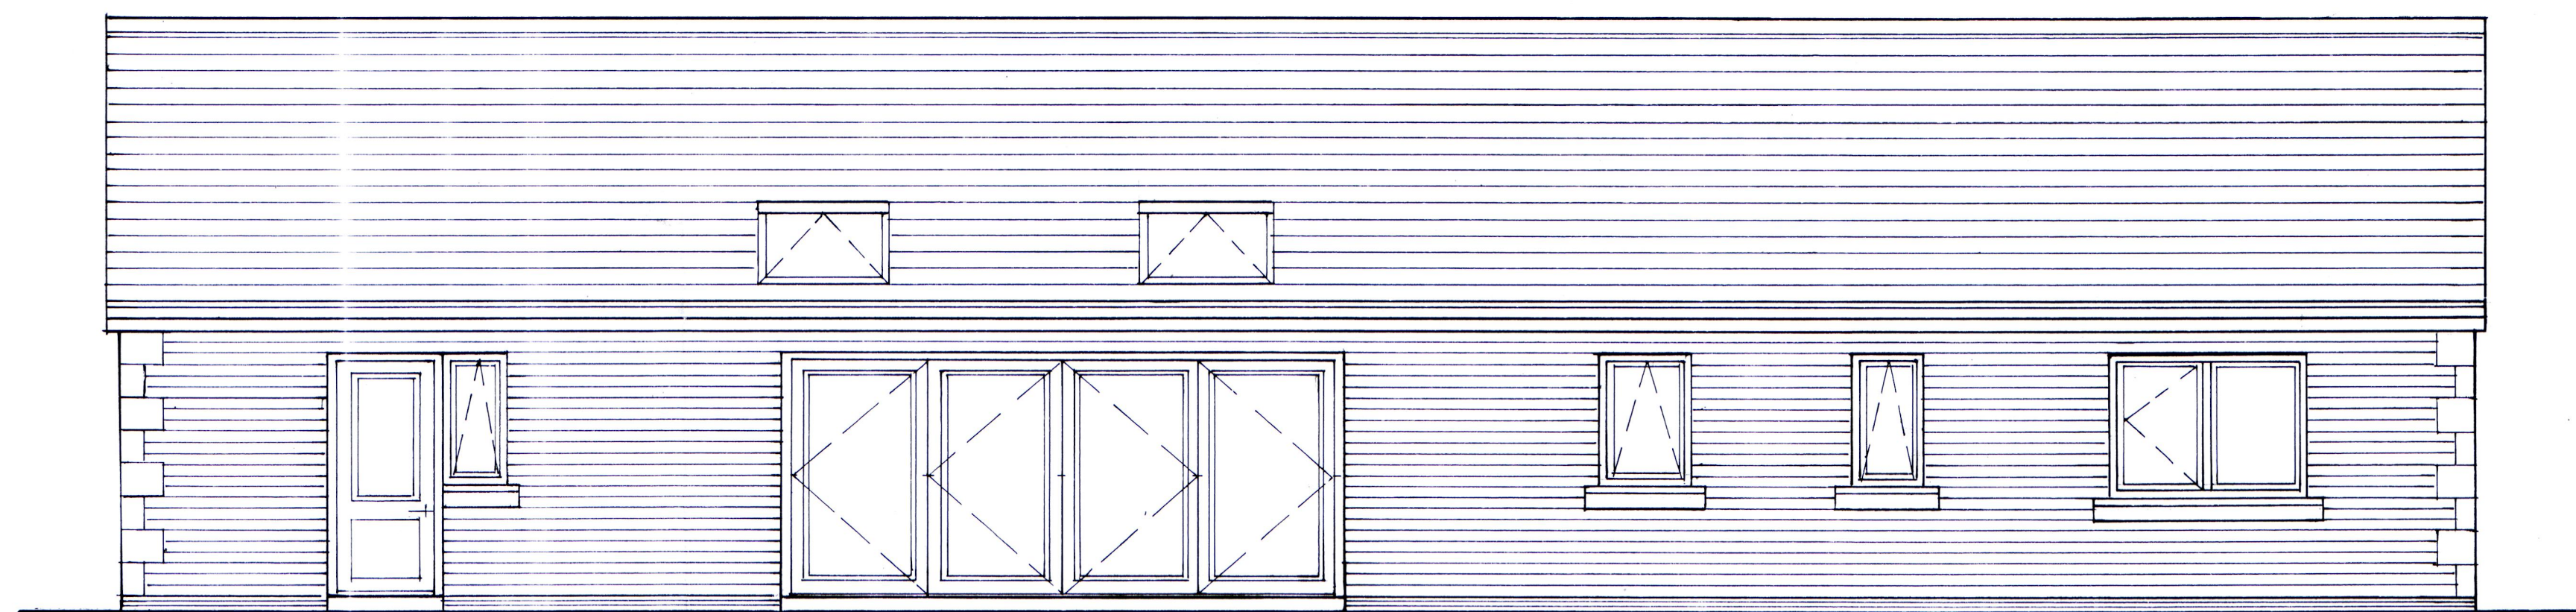

Rear Elevation NE.



Front Elevation SW.

SCHEDULE

ROOFS.
Blue/Black natural slates or Redland Cambrian artificial slates.

WALLS. Main House
100mm Hampton Cottage Blend facing brick with buff coloured sandstone quoins, lintels and sills.

WALLS, Porch
Red coloured sandstone with stone quoins and lintel as above.

WINDOWS/EXTERNAL DOORS.
All to be PVCu, coloured Rosewood or Light Oak.

RAINWATER GOODS.
All guttering to be Ogee pattern seamless PVC coloured black.
Downpipes to be square section PVC coloured black.

See Drawing No. 4351-1 for all other details.

Title			
SELBY GARTH Hethersgill.			
Project			
Proposed New Bungalow to Replace the Existing.			
Drawing			
Elevations as Proposed			
Drg. No.	Scale	Date	Drg.
4352-1	1:50	5.5.2020..	2 of 5
Amendments			
<p>Rodney Jeremiah <i>Architectural Services</i> Hirsthead, Penton, Carlisle, CA6 5QH Tel. 01228 577434 E-mail rodneyjeremiah@hotmail.com</p>			