



For the purposes of Biodiversity Net Gain
this project is a self build
This application to be read in conjunction
with advice from Local Authority following
Pre App 25/06033/PMINMT

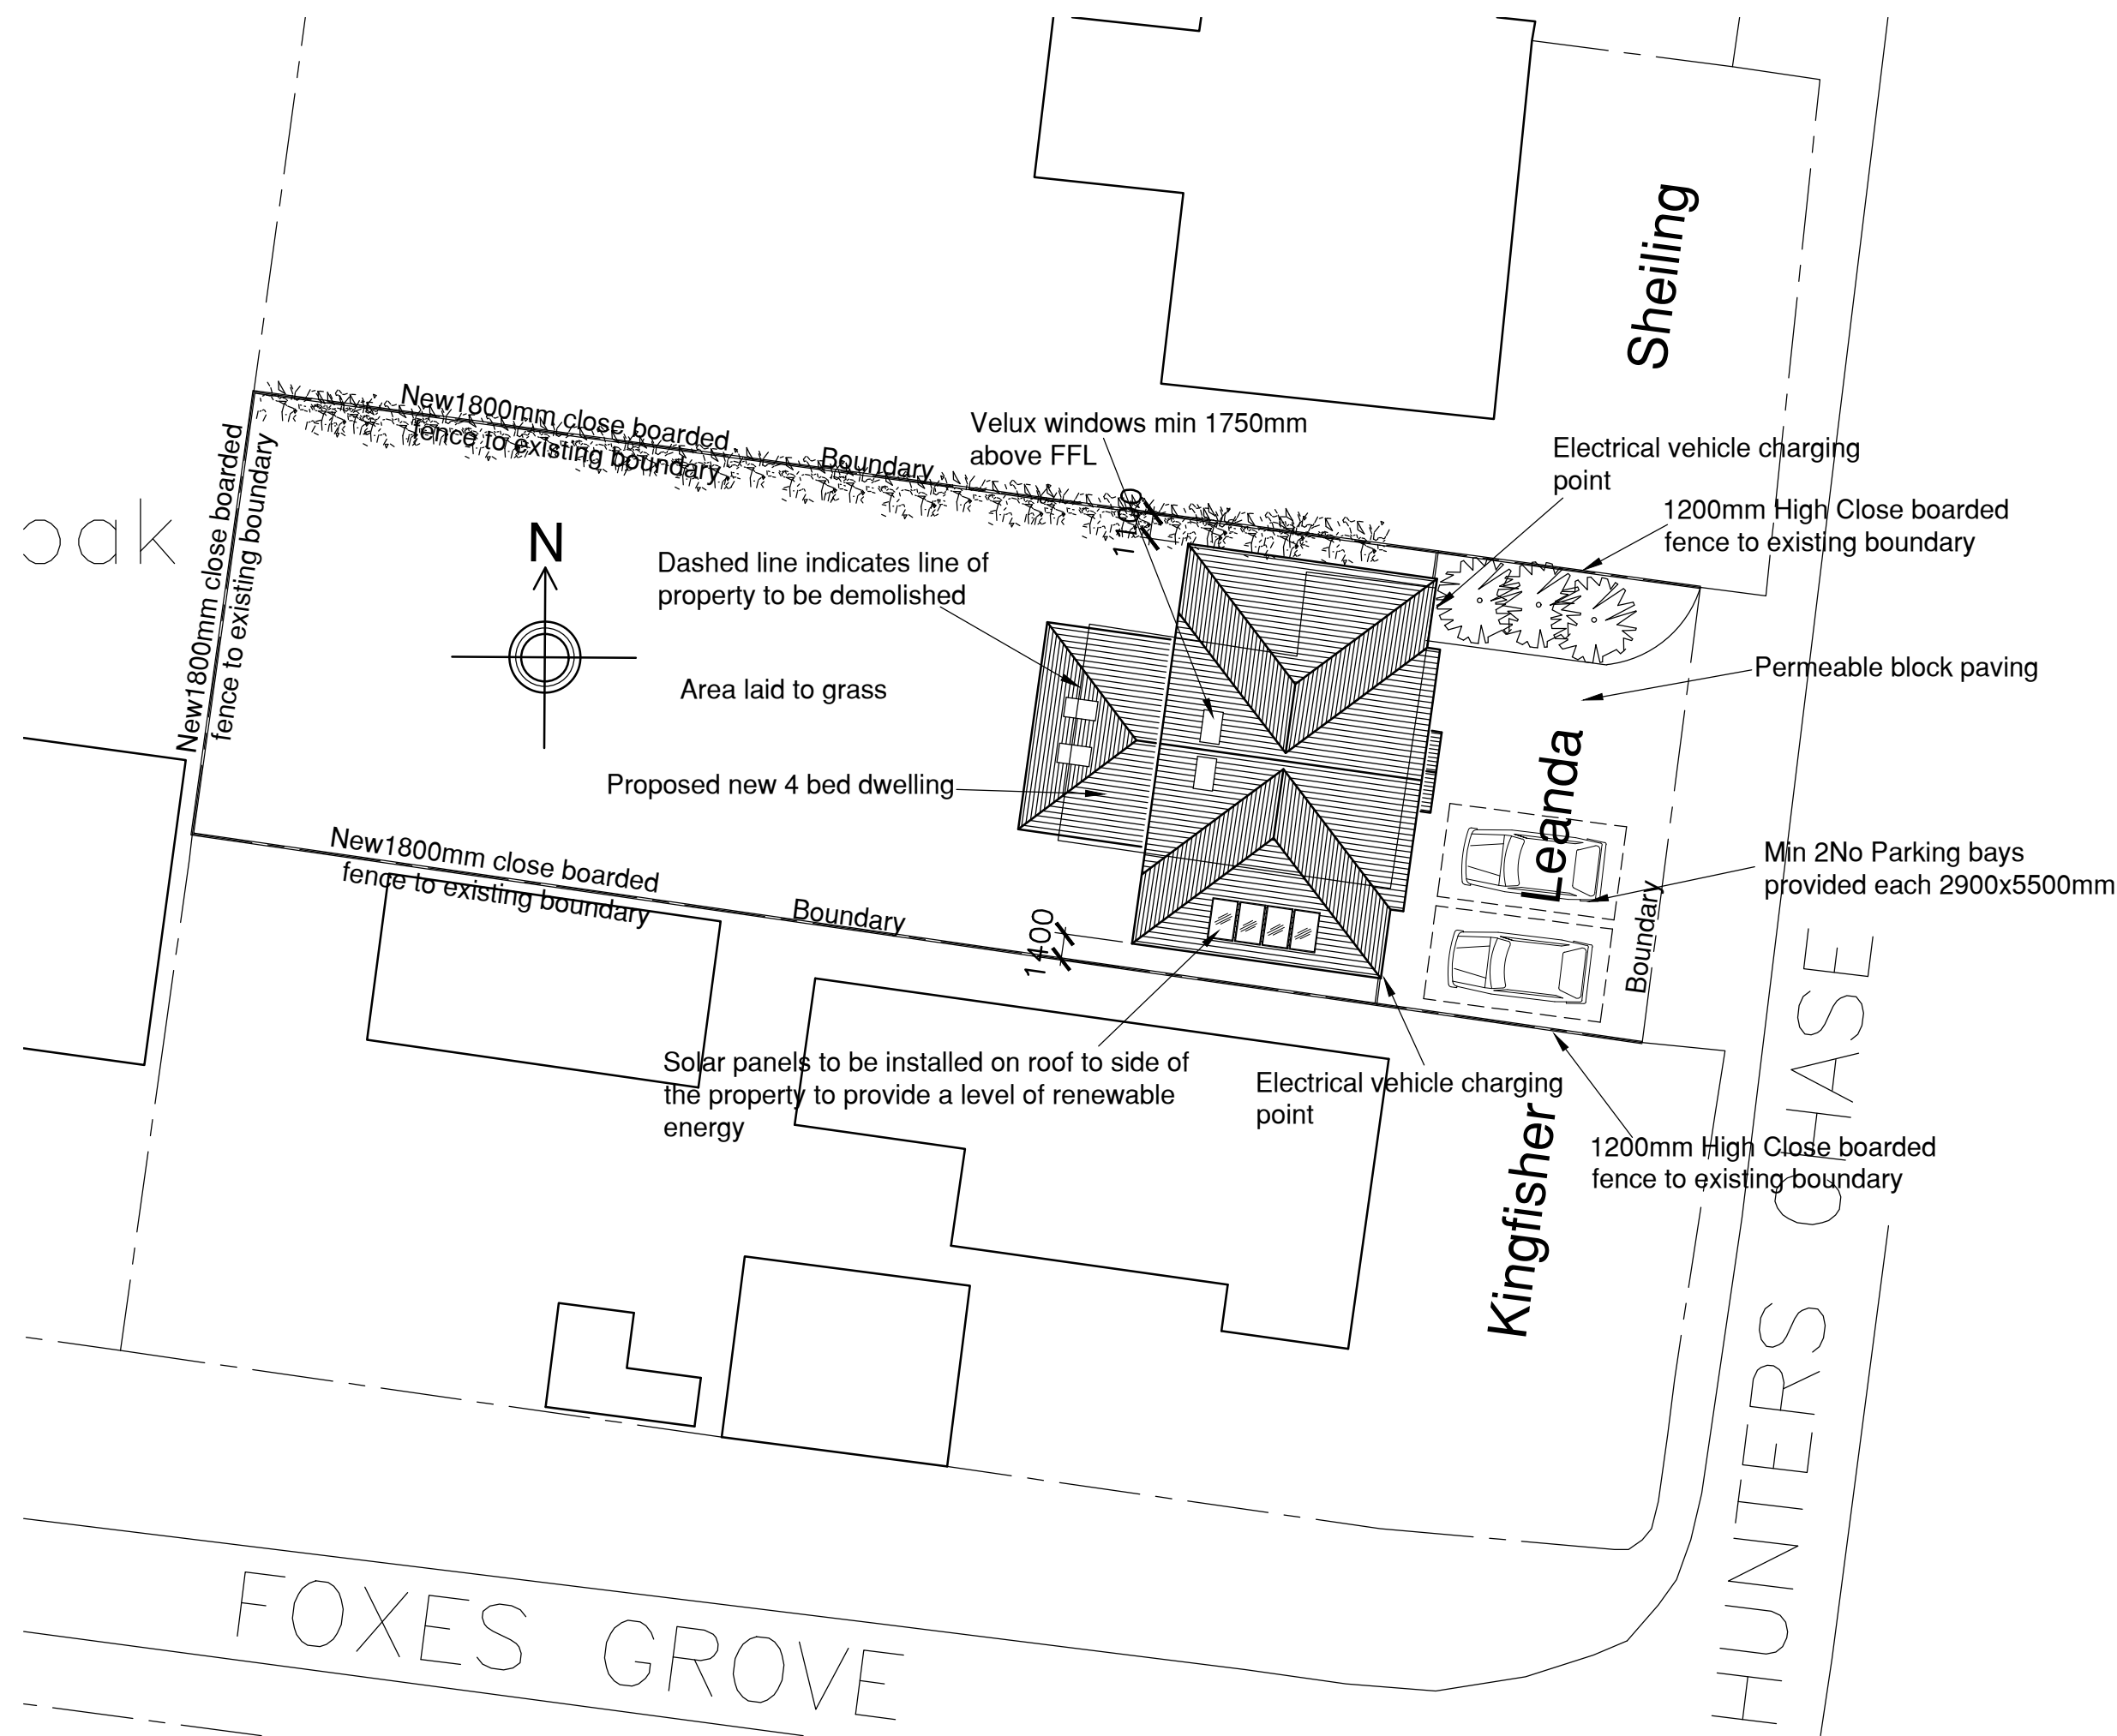

Site Plan
1:200



Existing Block Plan
1:500

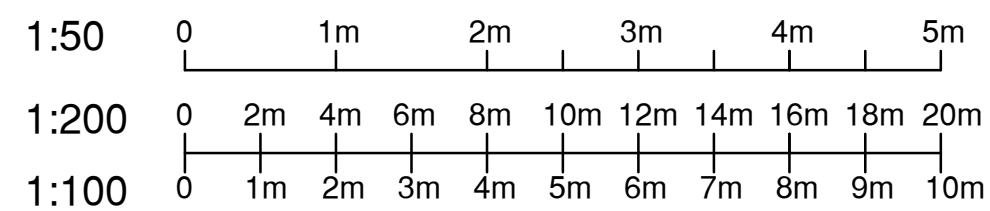

Drawing title				Revo
Project				
Client				
Revision				
Scale				
Drawing Number				
Revision				
Revo Design Limited. 118 Western Road Billericay Essex CM12 9JH Tel: 01277 650669 E mail trevor@revold.co.uk				