




PROPOSED FLOOR PLAN AND SITE PLAN

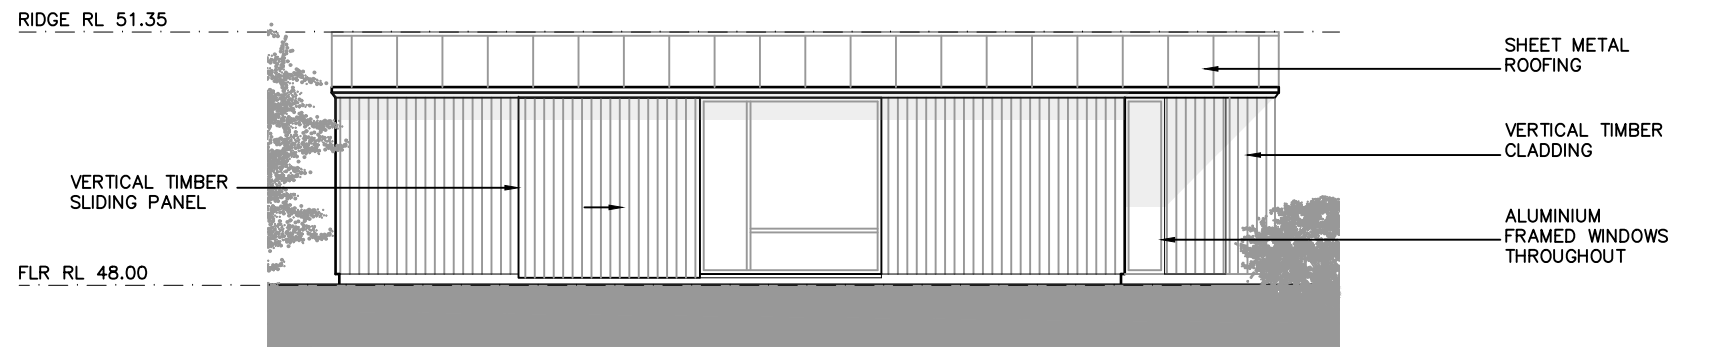


PROPOSED NORTHEAST ELEVATION

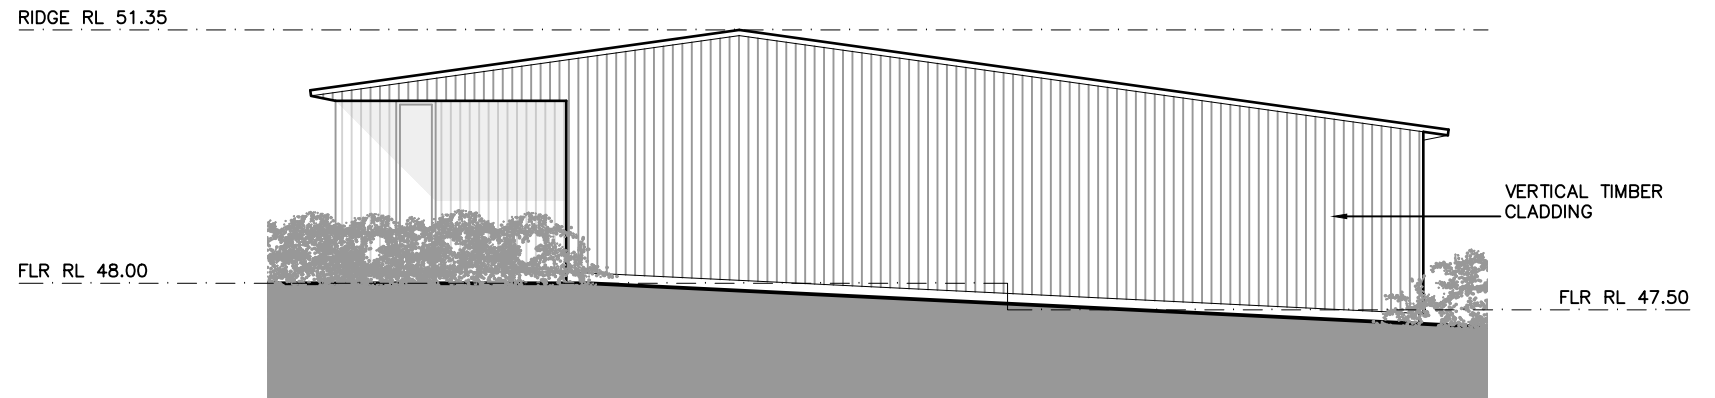



PROPOSED NORTHWEST ELEVATION

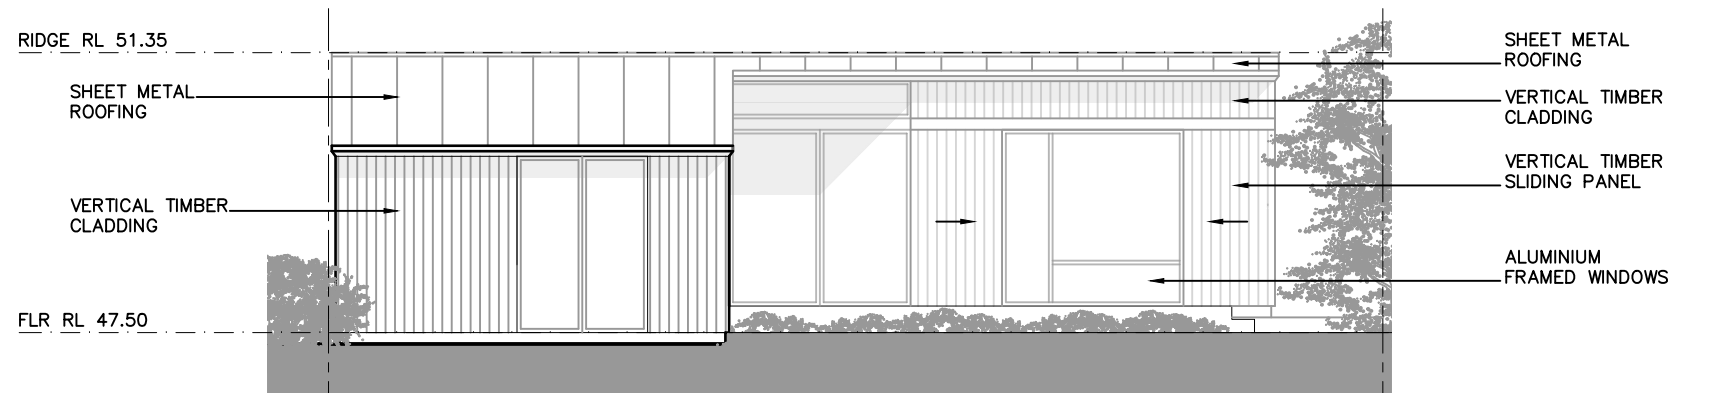

PROPOSED SOUTHWEST ELEVATION

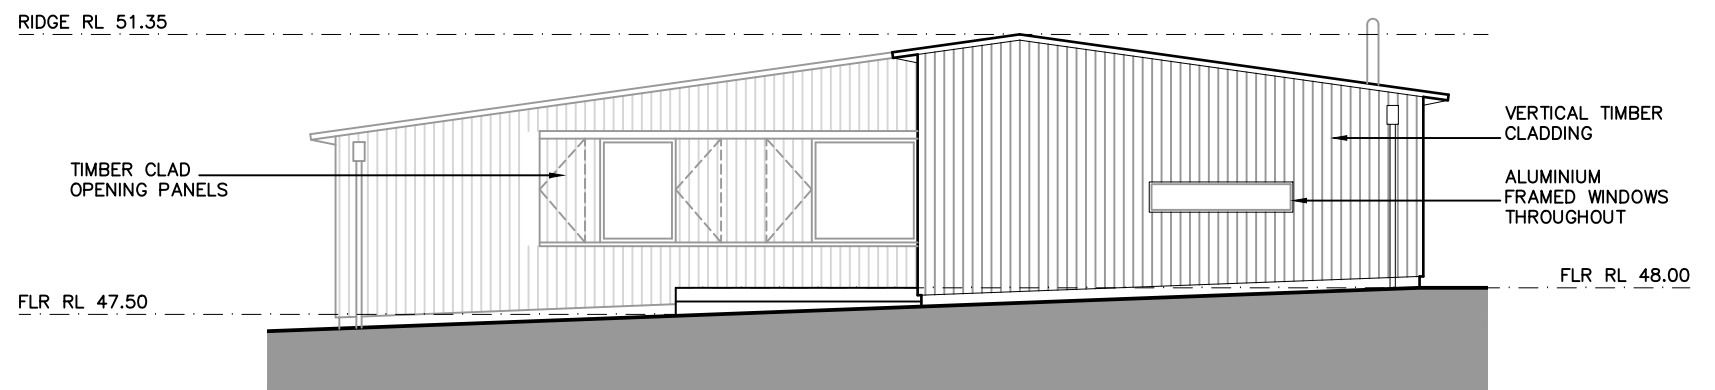

PROPOSED SOUTHEAST ELEVATION

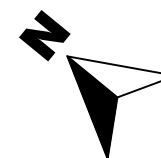 

HL
ARCHITECTURE

PROJECT:
REVISED SCHEME, LAND OFF
JERICO ST, THORVERTON, EX5 5PA

STAGE:
PLANNING

DATE:
DECEMBER 2021

SCALE:
1:100A3

DRAWING TITLE:
PROPOSED FLOOR PLAN
AND ELEVATIONS

DRAWING NO.:

A101