


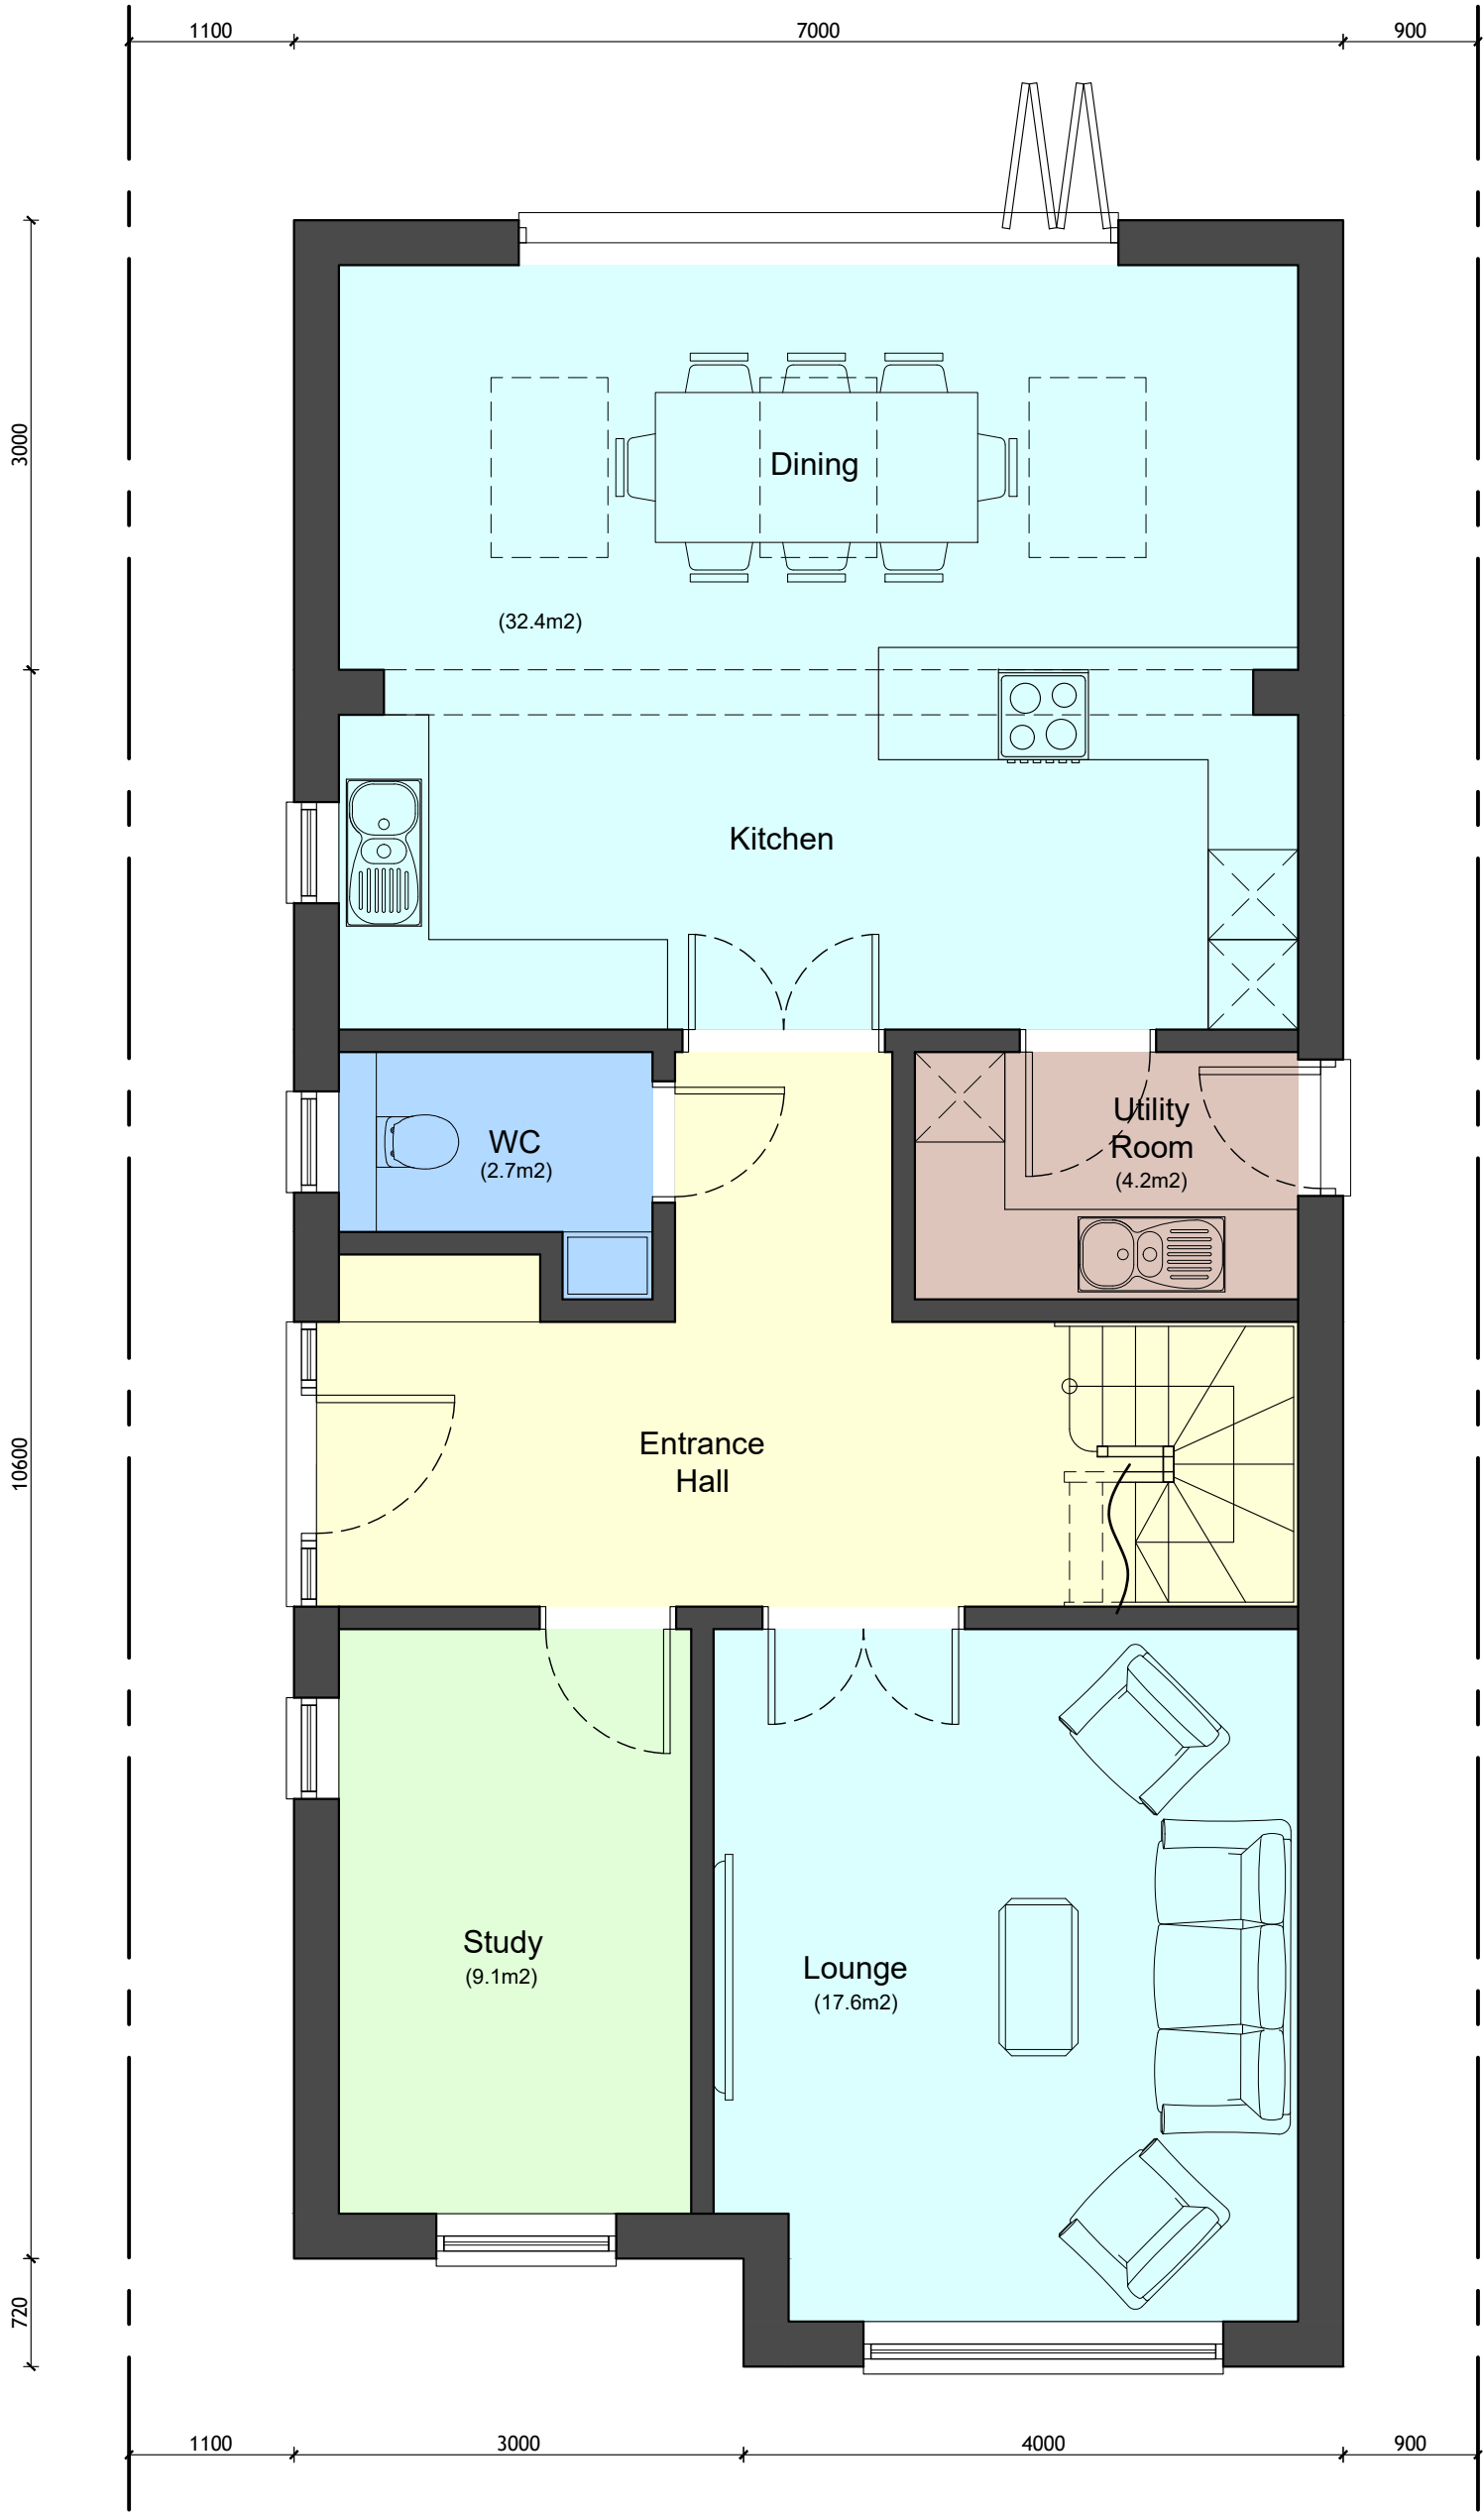
Area Key:

	Communal Areas
	Cupboards
	En-suites, WC's & Bathroom
	Bedrooms
	Utility Room
	Study
	Kitchen / Living Areas


Floor Area: (G.I.A)	m2	ft2
Ground:	85.6	921.4
First:	66.4	714.7
Second:	32.7	352
Total	184.7	1988.1

Rev	Amendment	Date
Planning		
Client		
Mrs J Welsford & Mr M D Welsford		
Project		
16 Bellevue Road Billericay Essex, CM12 9HB		
Title		
Proposed Floor Plans		
Dwg. no:	1944-PL-002	Rev:
Scale:	1:50@A1	Date:
Drawn:	KJL	Jan 2025






Proposed Ground Floor Plan @ 1:50

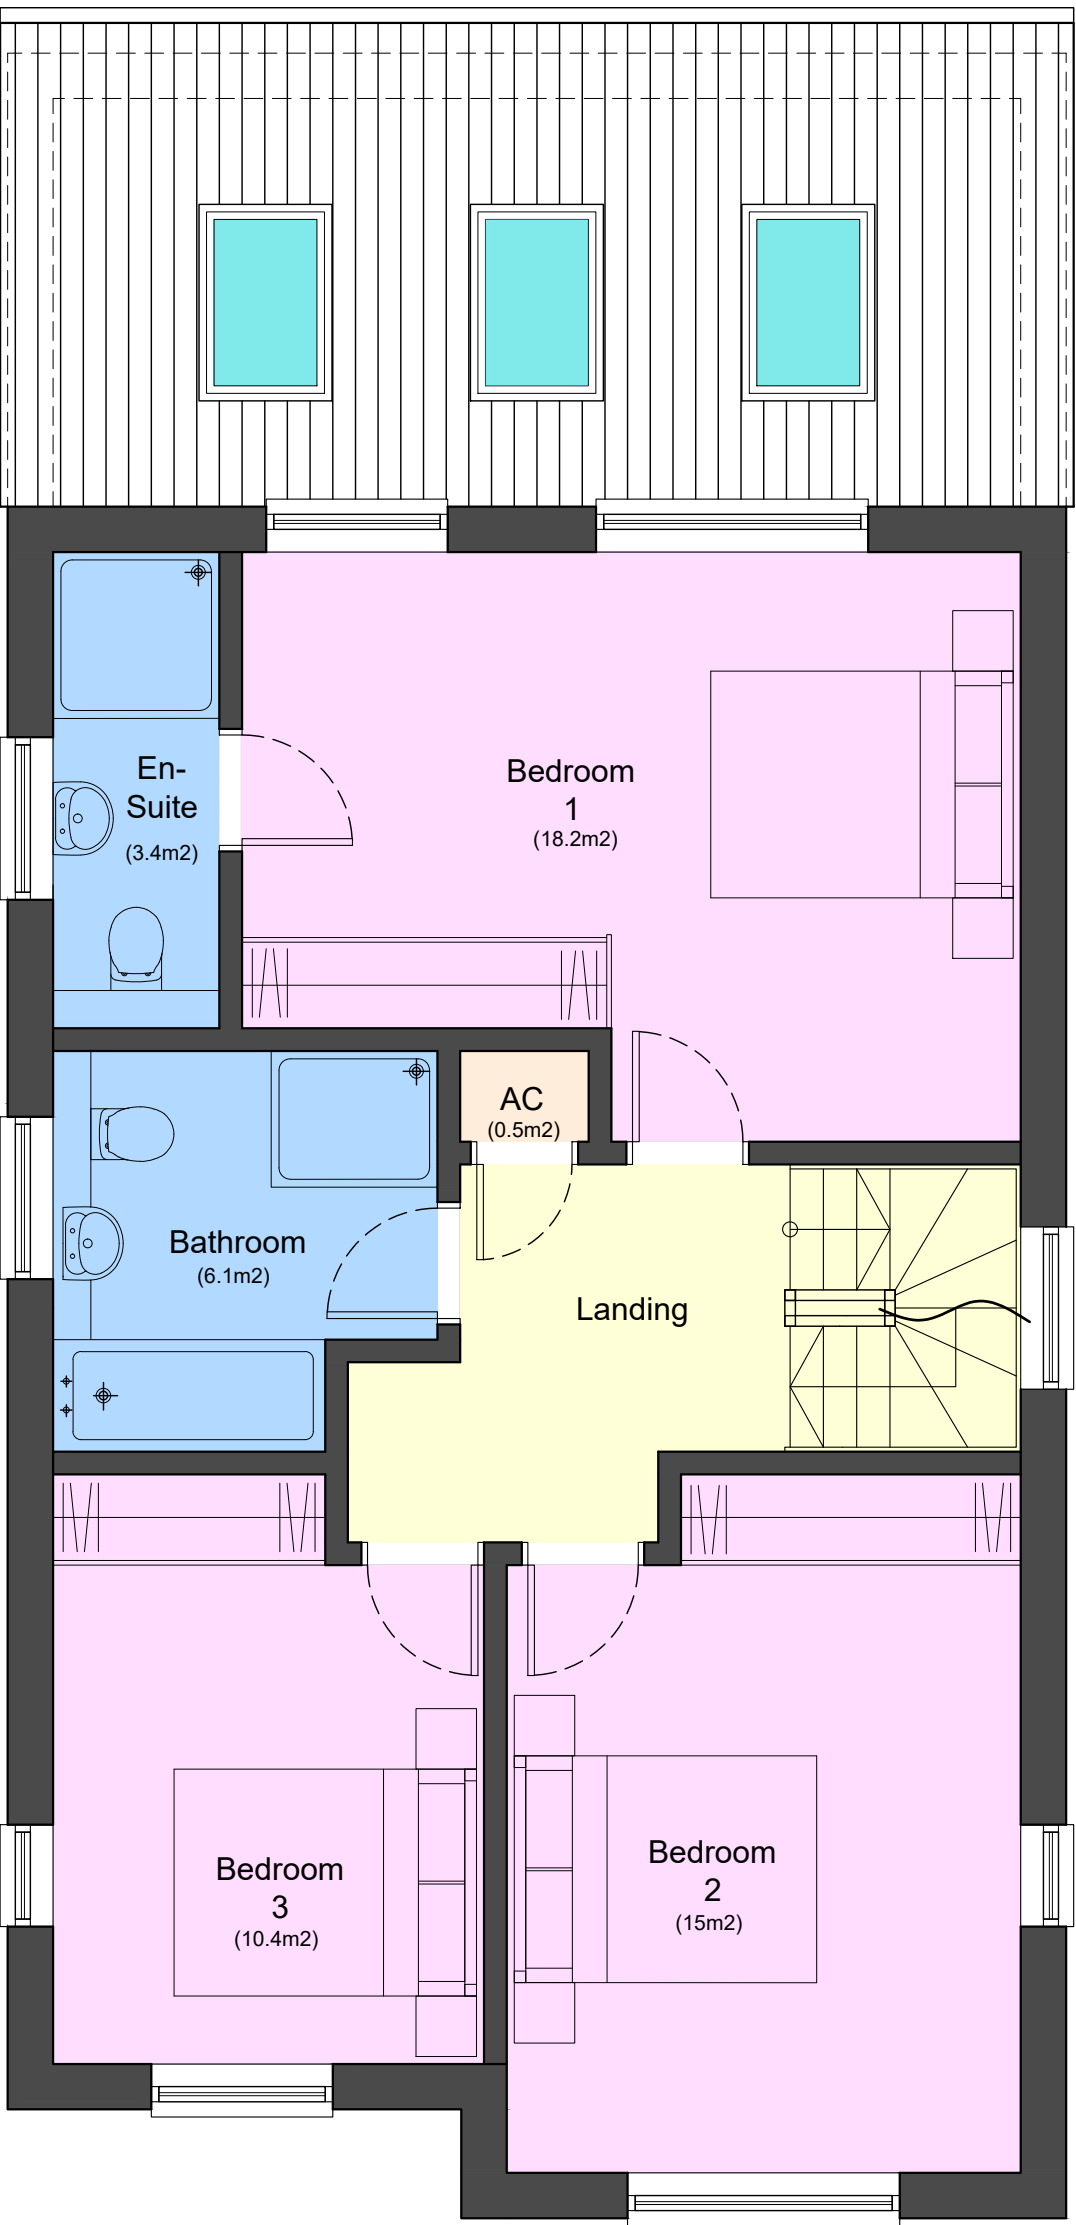

Proposed First Floor Plan @ 1:50

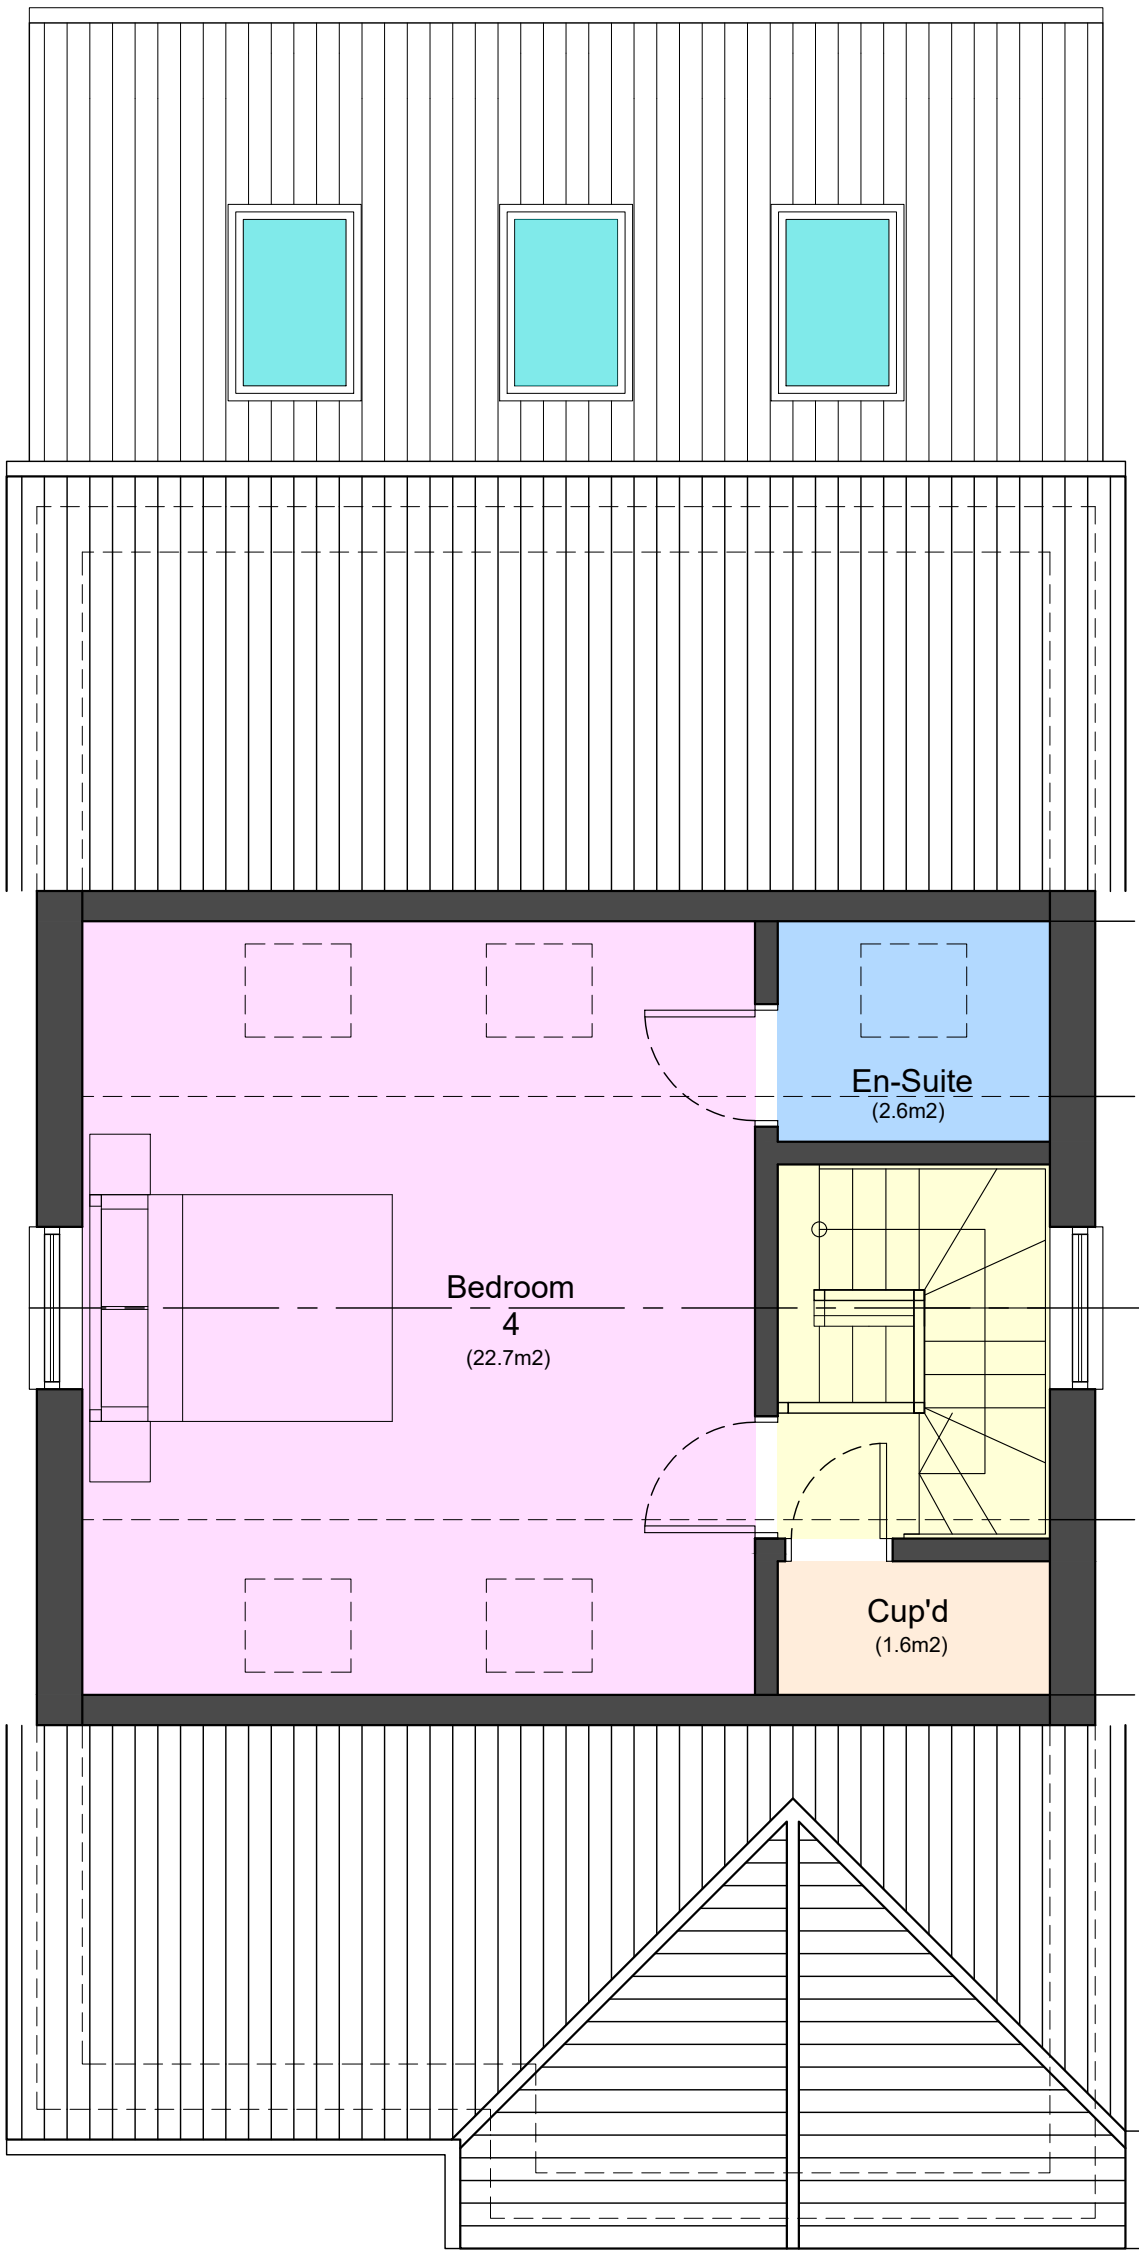

Proposed Second Floor Plan @ 1:50