




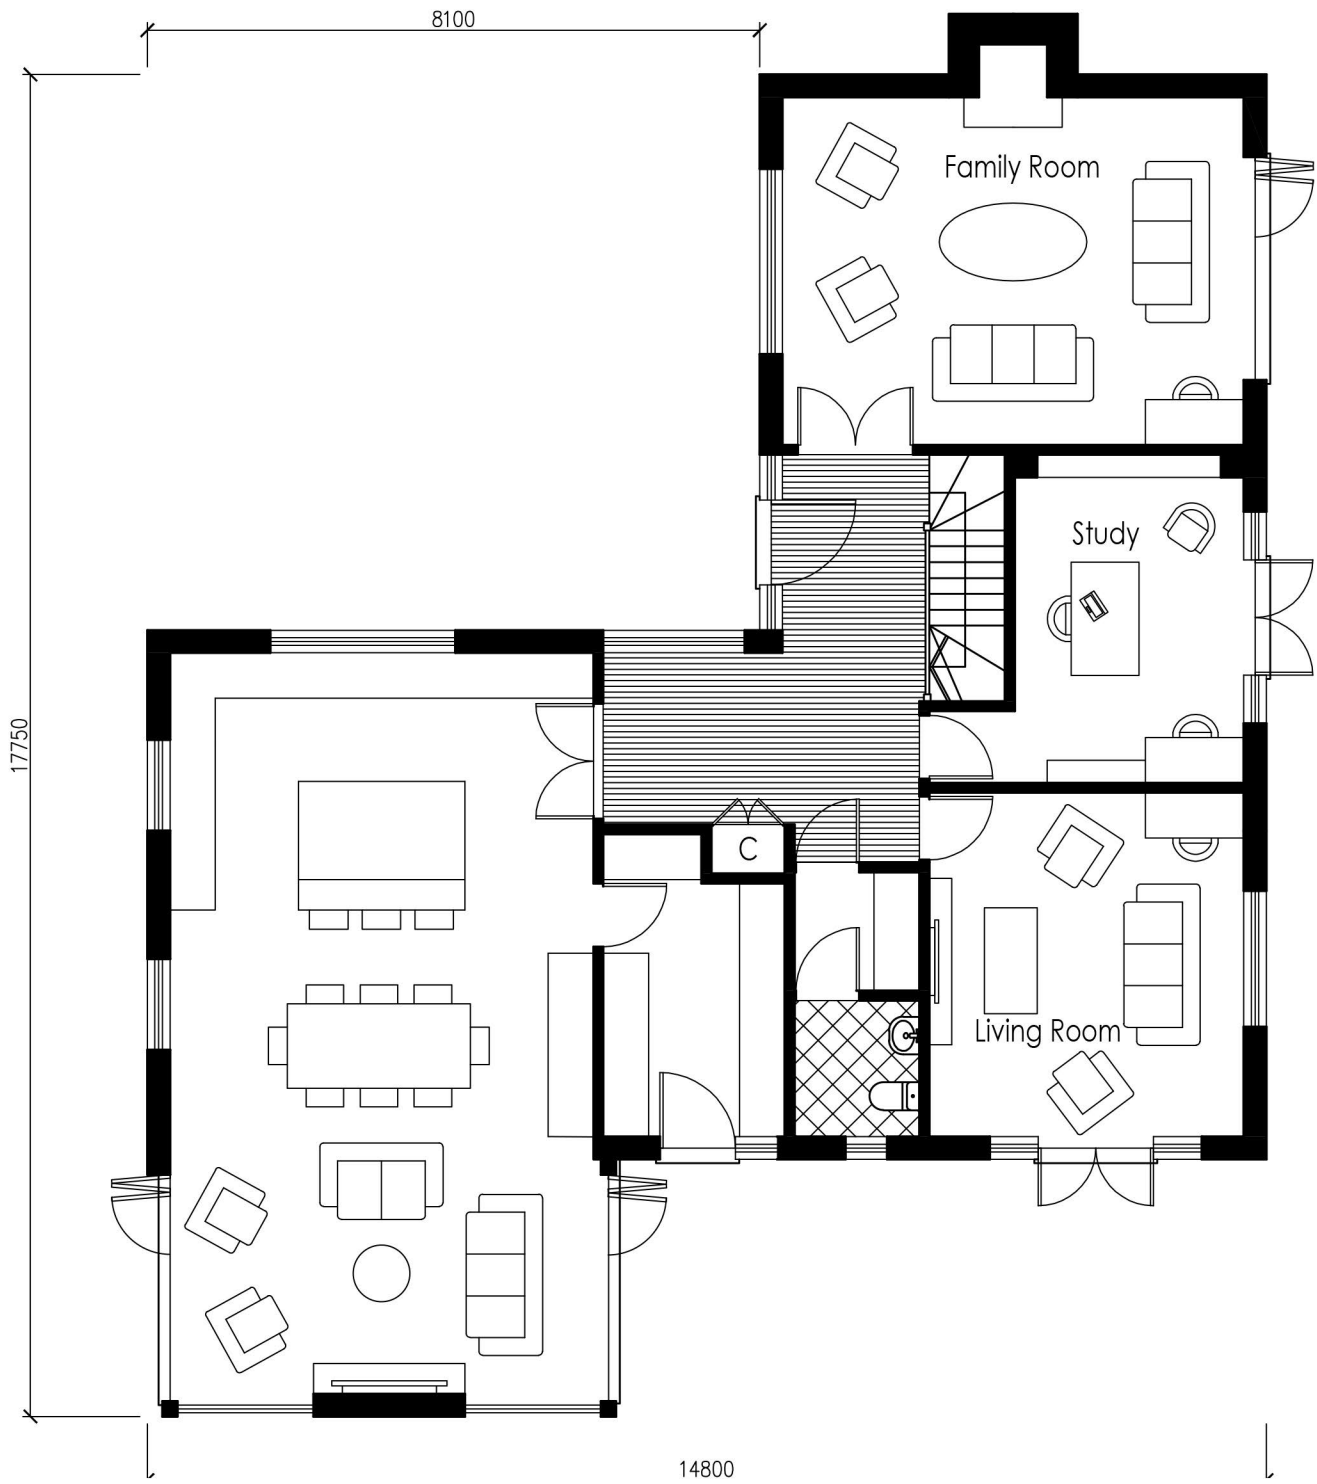

PROPOSED GROUND FLOOR PLAN
1:100

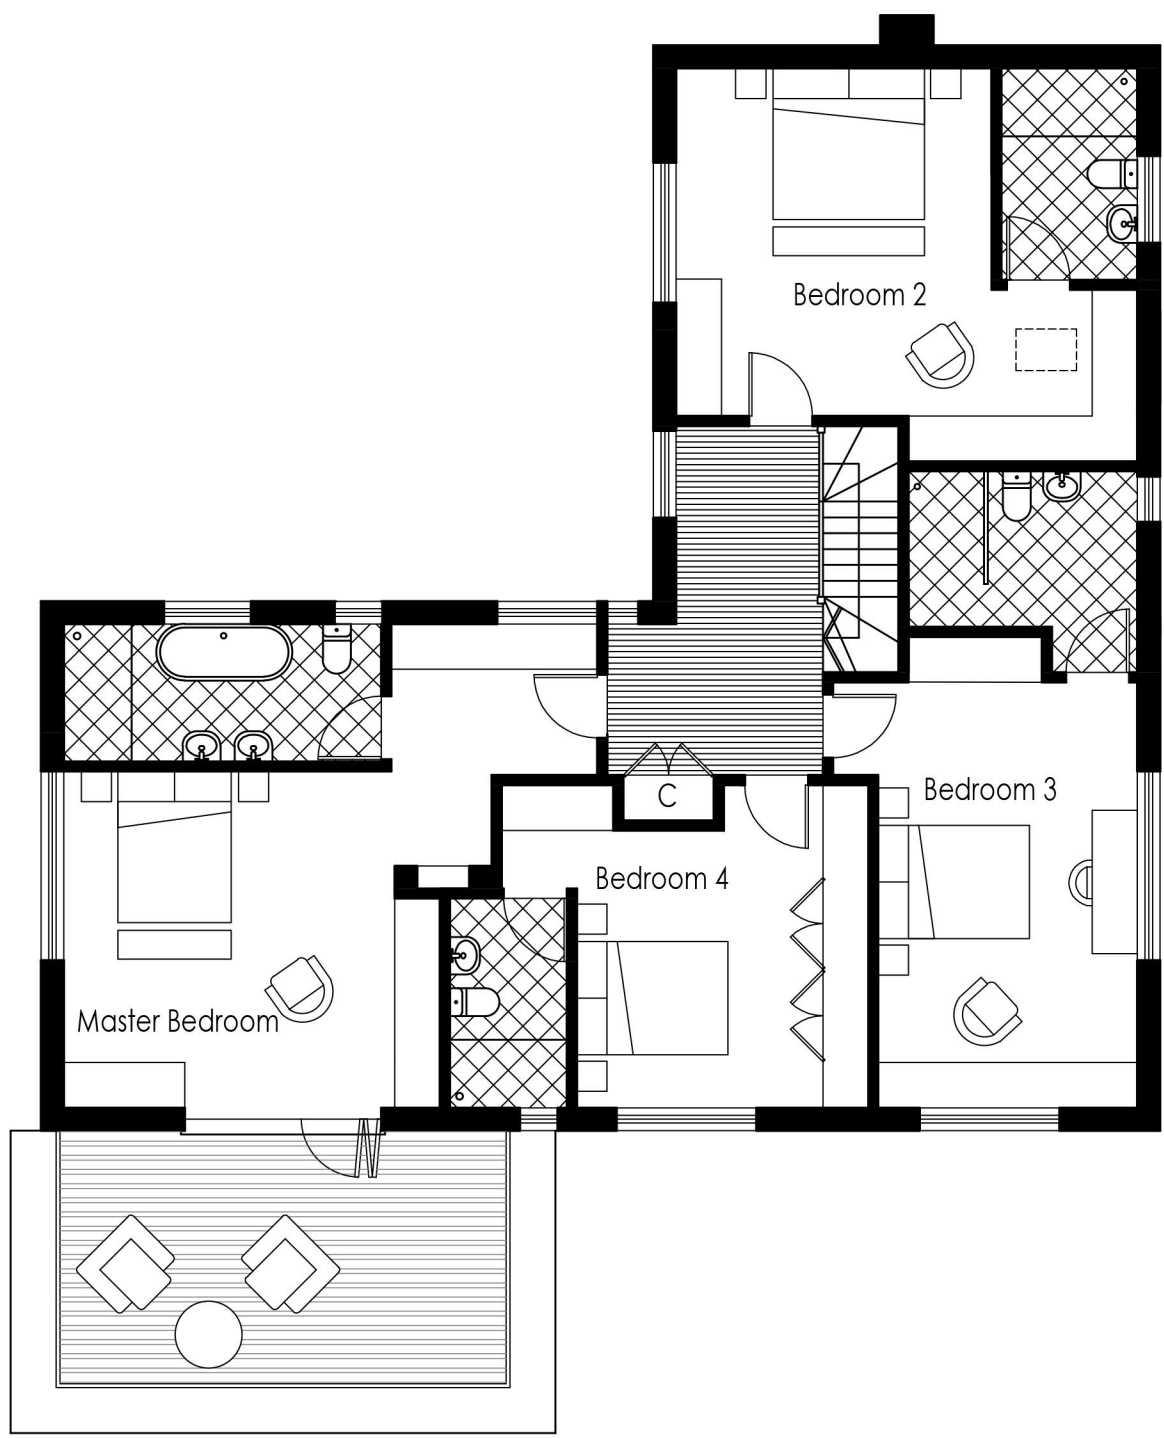

PROPOSED FIRST FLOOR PLAN
1:100

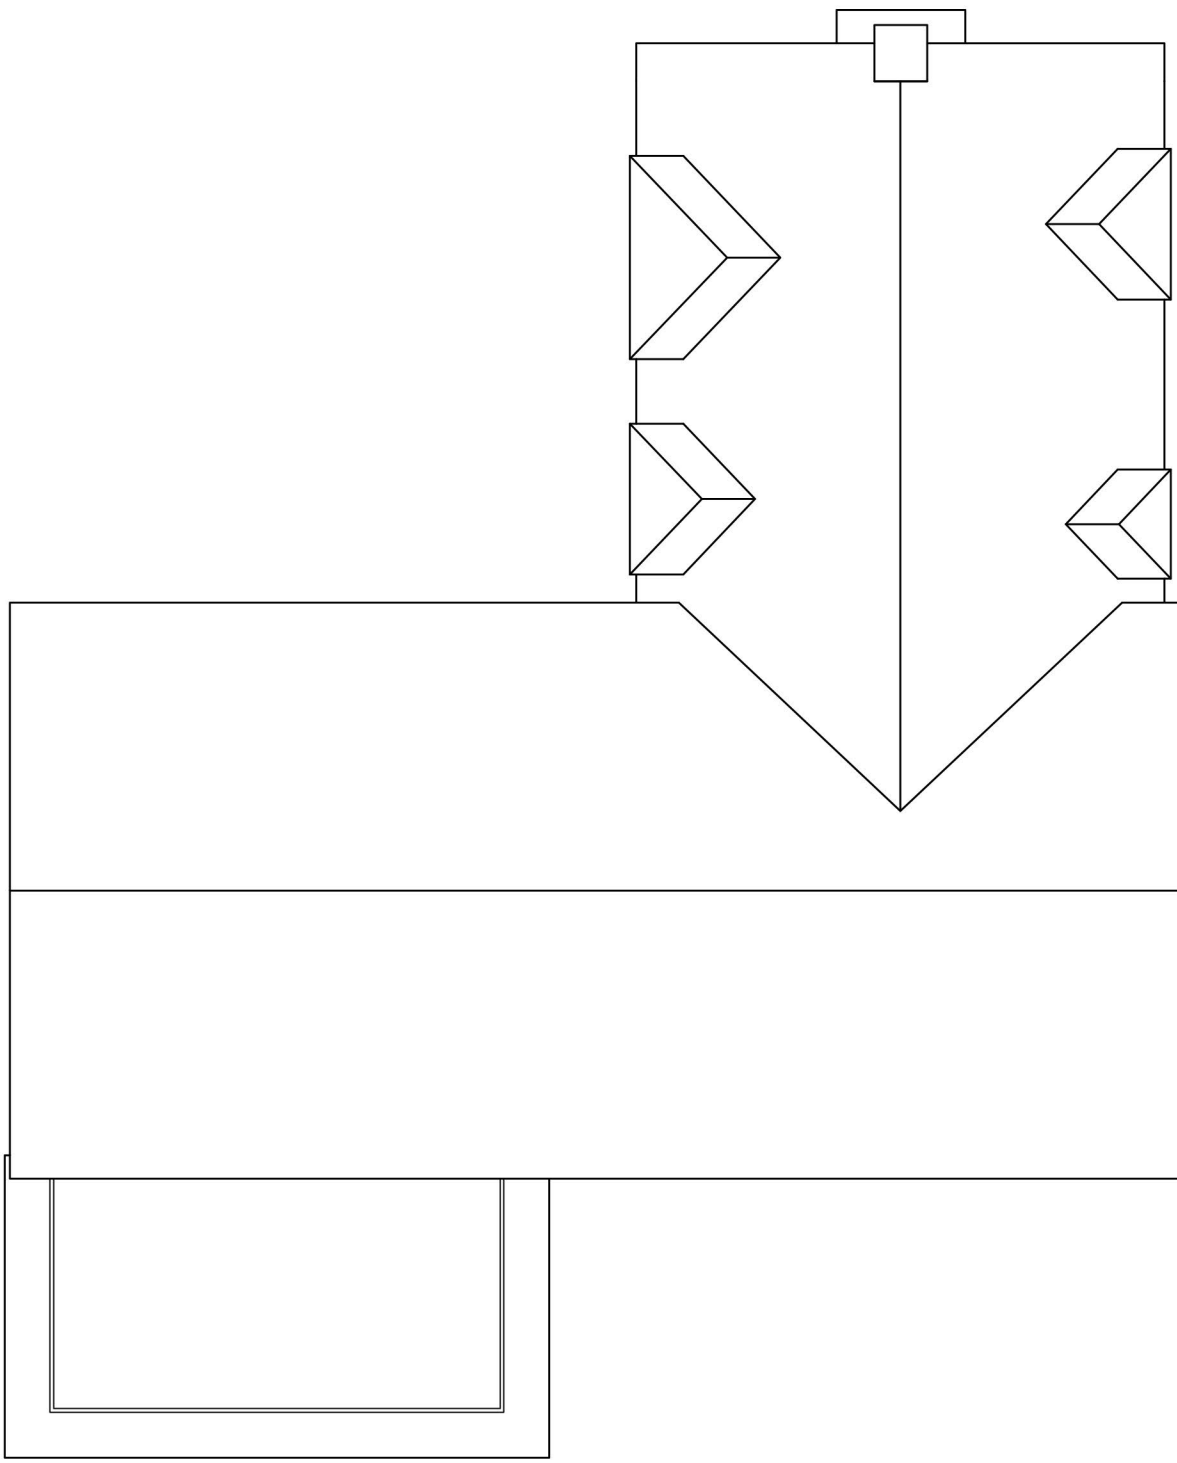

PROPOSED ROOF PLAN
1:100



PROPOSED SOUTH WEST ELEVATION
1:100




PROPOSED SOUTH EAST ELEVATION
1:100



PROPOSED NORTH WEST ELEVATION
1:100



PROPOSED NORTH EAST ELEVATION
1:100

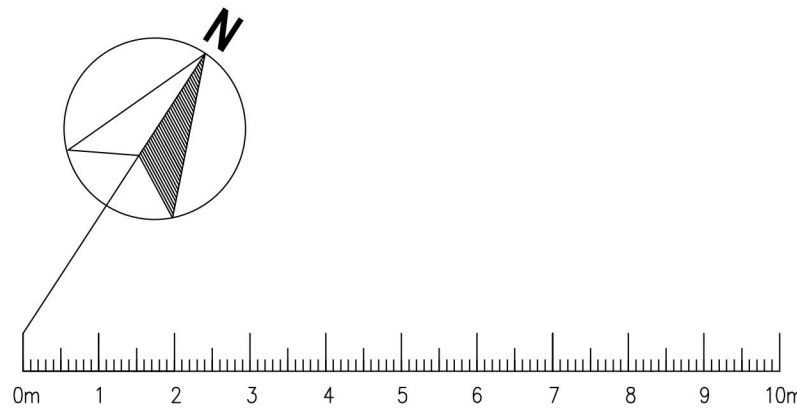

MICHAEL CONOLEY ASSOCIATES CHARTERED ARCHITECTS		
PROJECT: Residential development at Hindfield, The Avenue, Rowledge, Surrey, GU10 1BD	SCALE: 1:100	DATE: 04.22
DRAWING TITLE: Proposed Plans and Elevations- Unit 1	DRAWING NUMBER: 1474/P-02	