



Front Elevation  
1:100

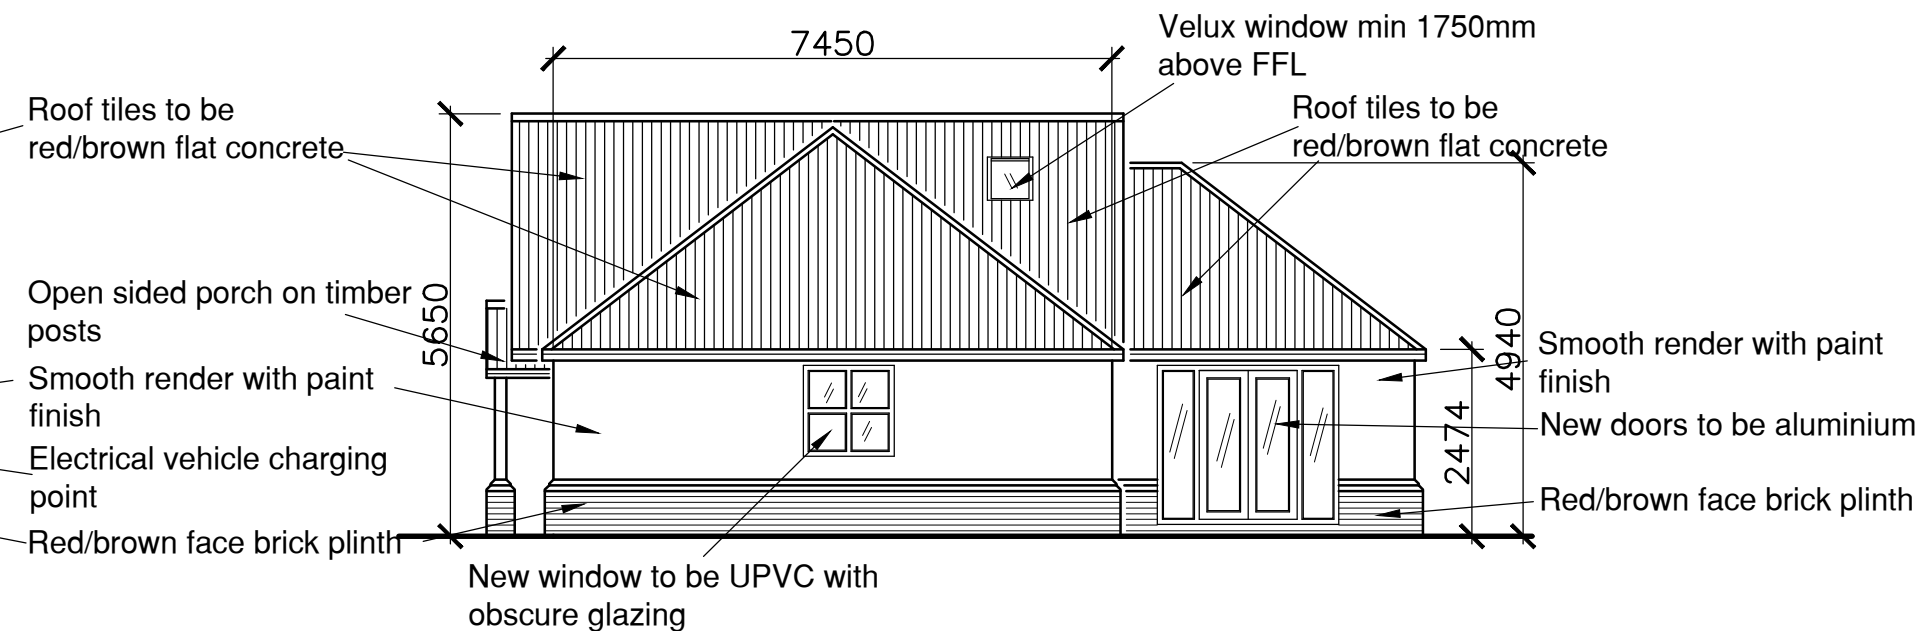


Side Elevation  
1:100


For the purposes of Biodiversity Net Gain  
this project is a self build  
This application to be read in conjunction  
with advice from Local Authority following  
Pre App 25/06033/PMINMT

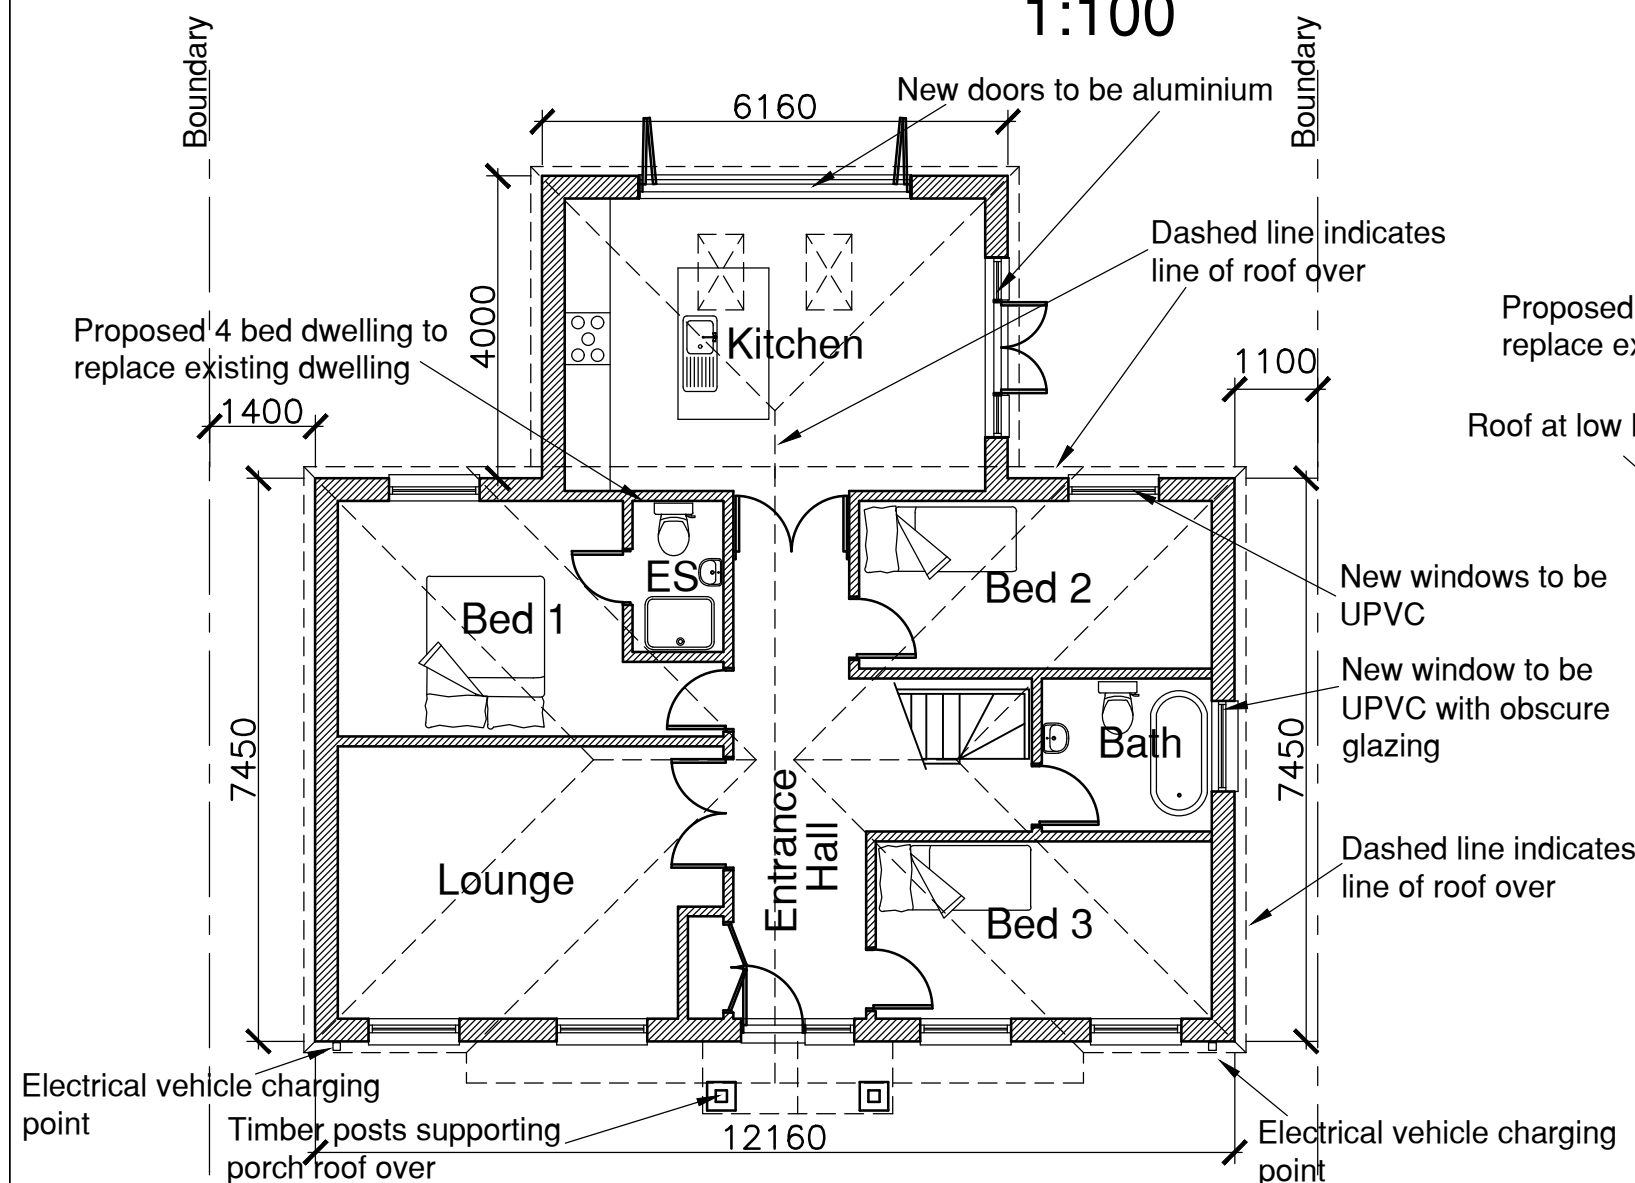


Ground Floor Plan  
1:100

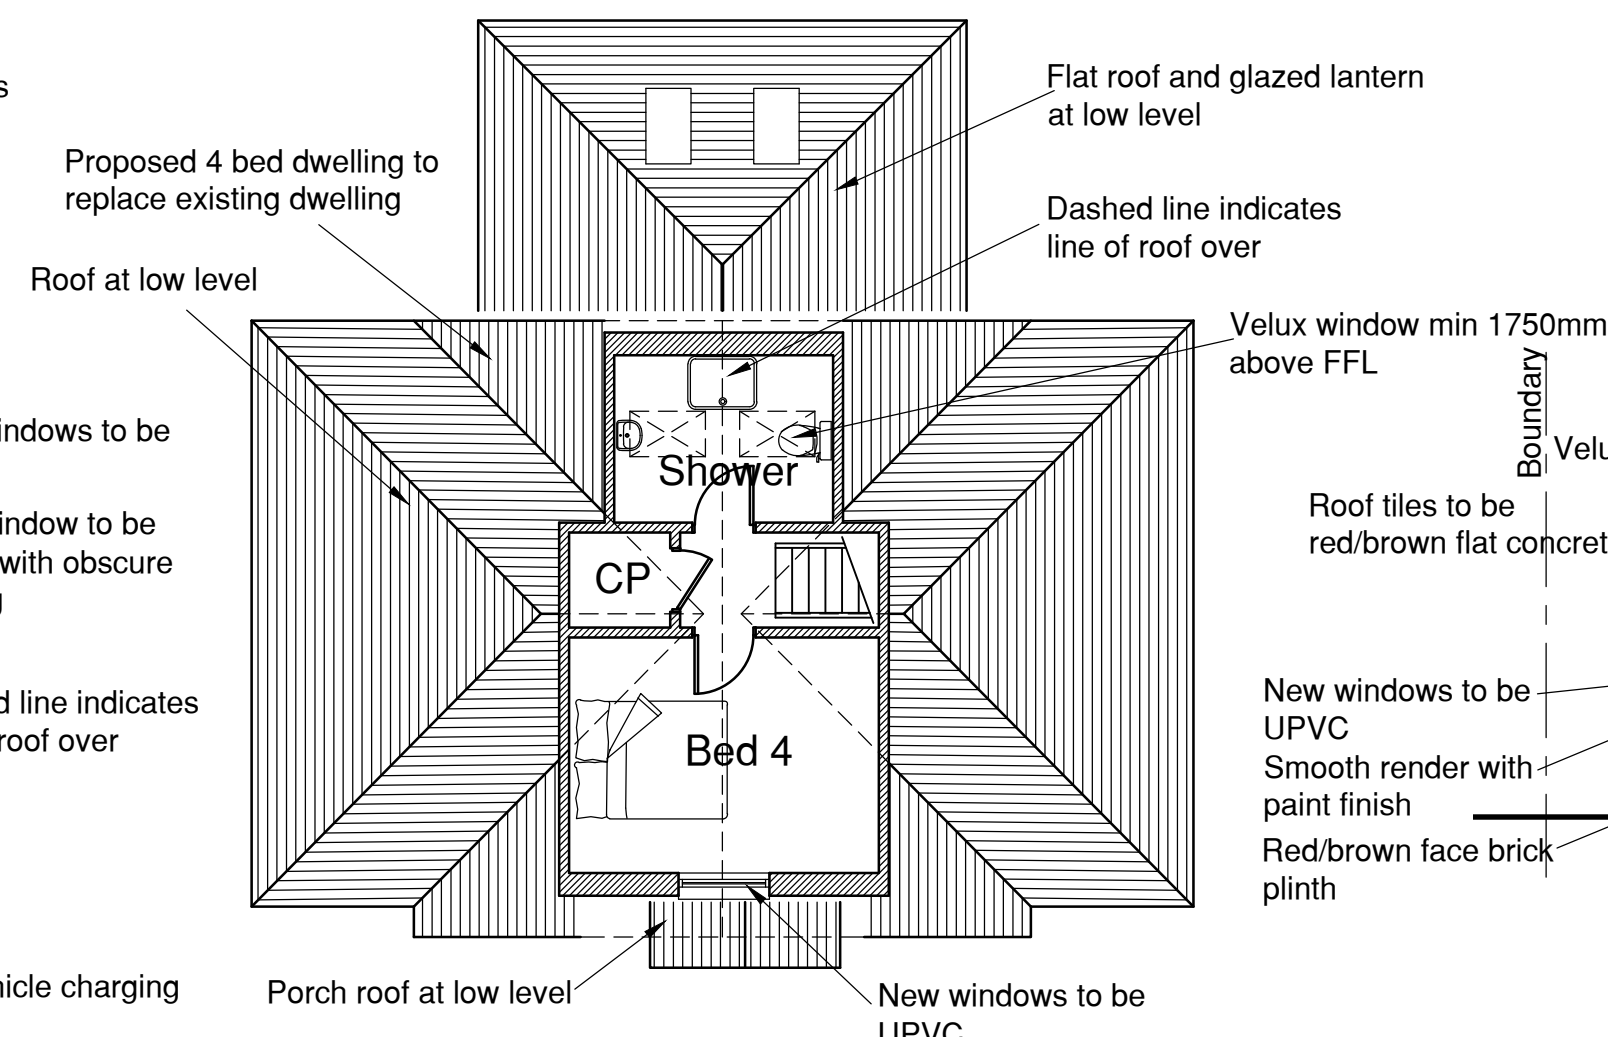


First Floor Plan  
1:100

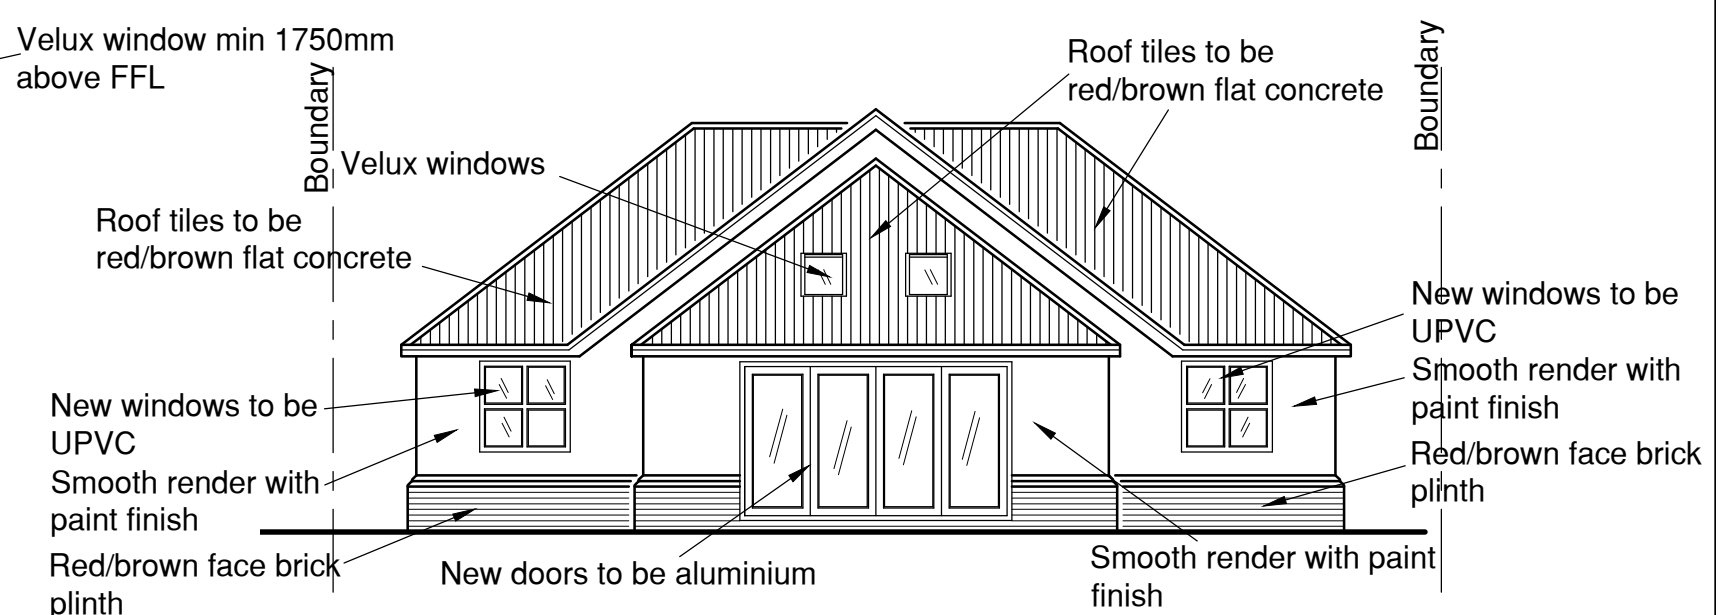

Rear Elevation  
1:100

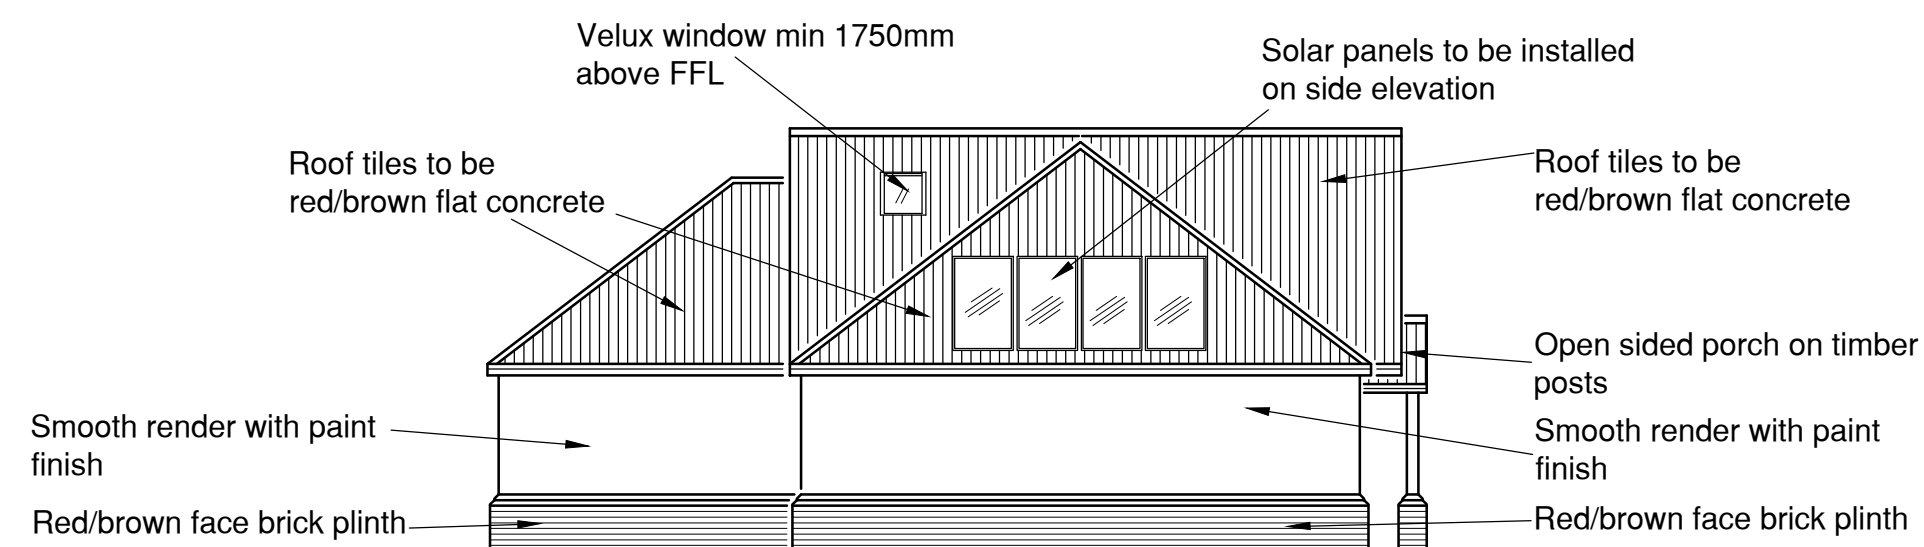

Side Elevation  
1:100

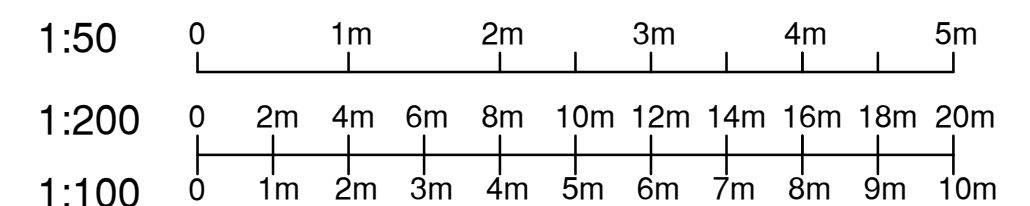

Drawing title <b>PROPOSED NEW SELF BUILD 4 BED DWELLING REPLACING EXISTING DWELLING</b>				<b>Revo</b>
Project <b>LEANDA HUNTERS CHASE HUTTON, SHENFIELD ESSEX CM13 1SN</b>				
Client <b>MR &amp; MRS CORNELL</b>	Scale <b>As shown</b>	Drawing Number <b>REVO/4820</b>	Revision	
Revo Design Limited, Lavenham Tel: 01277 650669 E mail trevor@revold.co.uk				