


PROPOSED SITE PLAN
SCALE 1:200

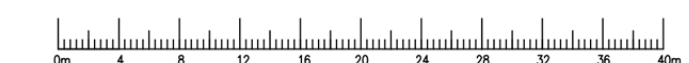

<div><div>MICHAEL CONOLEY ASSOCIATES</div><div>CHARTERED ARCHITECTS</div></div>				
PROJECT: Residential development at Hindfield, The Avenue, Rowledge, Surrey, GU10 1BD		SCALE: 1:200	DATE: 04.22	PAPER SIZE: A1
DRAWING TITLE: Proposed Site (block) Plan Coloured			DRAWING NUMBER: 1474/P-06	