

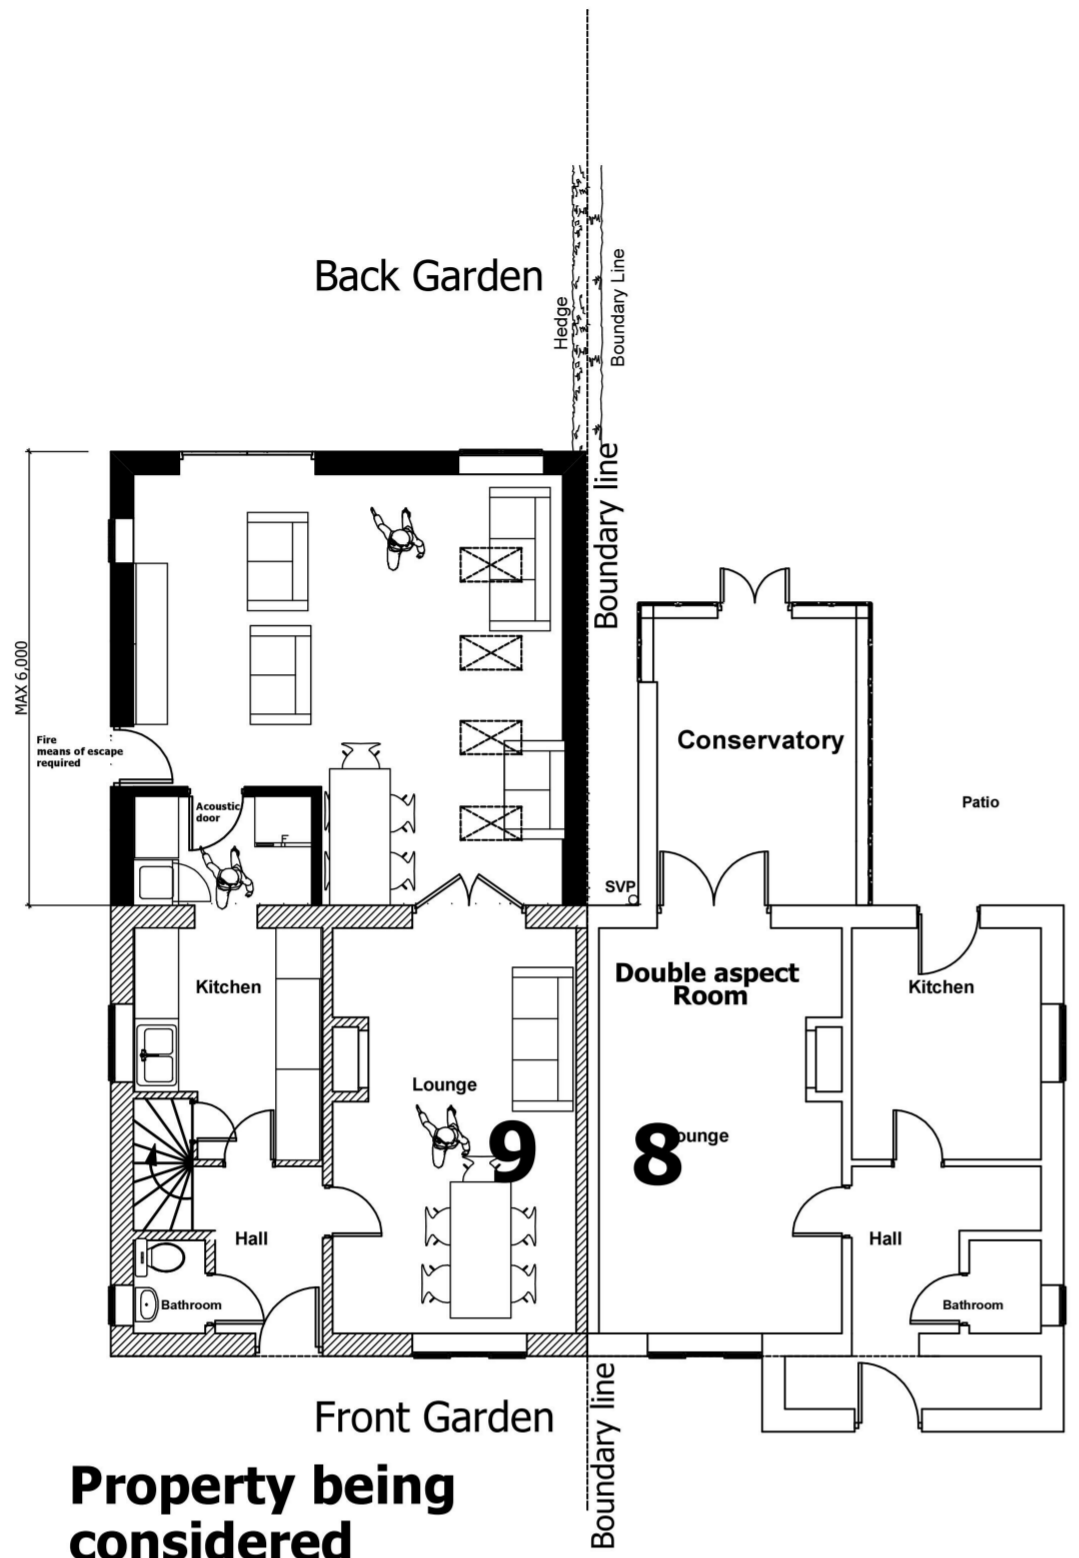


Please note this design is subject to planning permission & building control. Only figure dimensions to be used. © Intellectual property protected © Copyright property protected


Key Plan

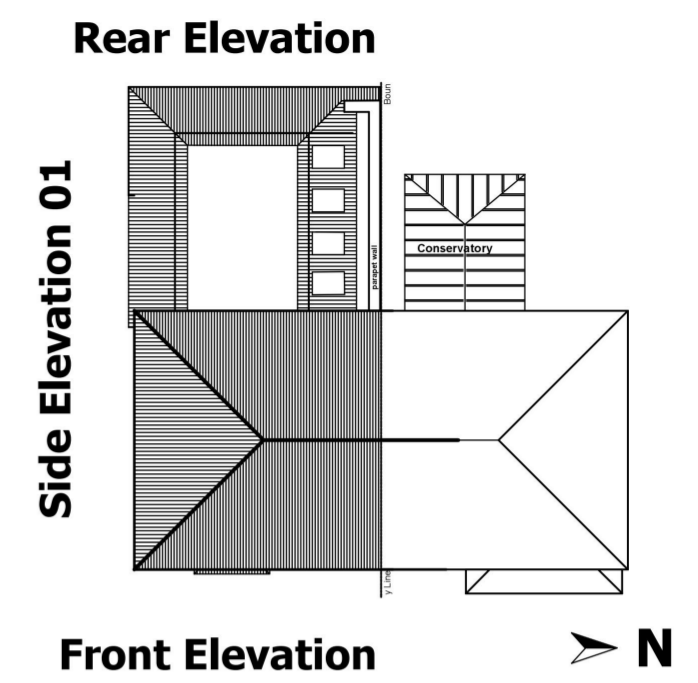

Property being considered
Ground floor plan

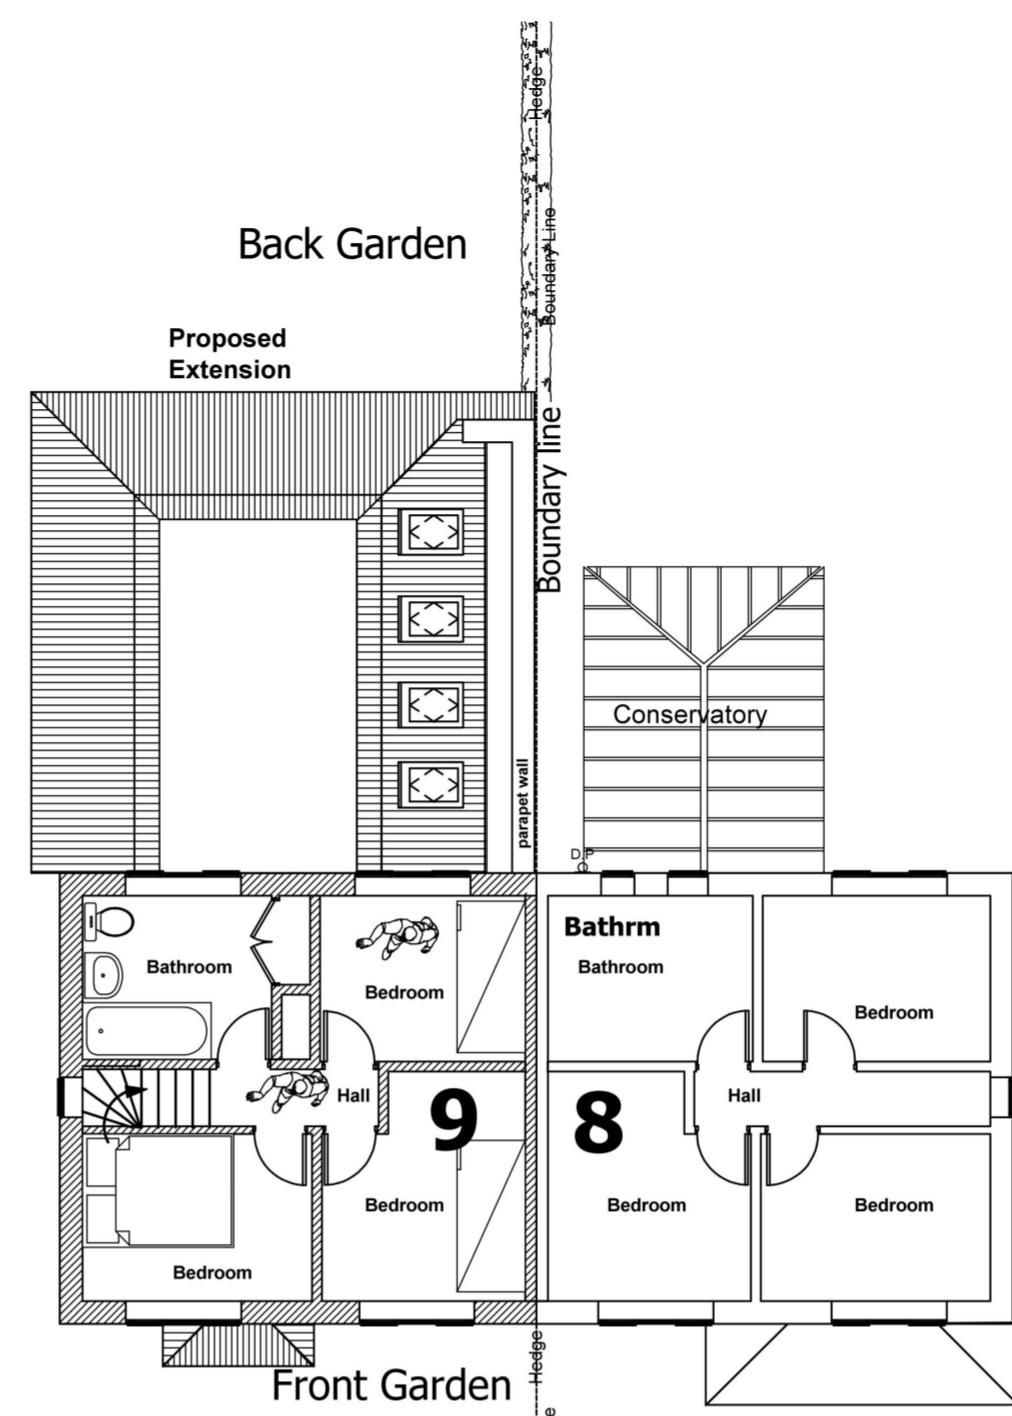


Property being considered
First Floor Plan

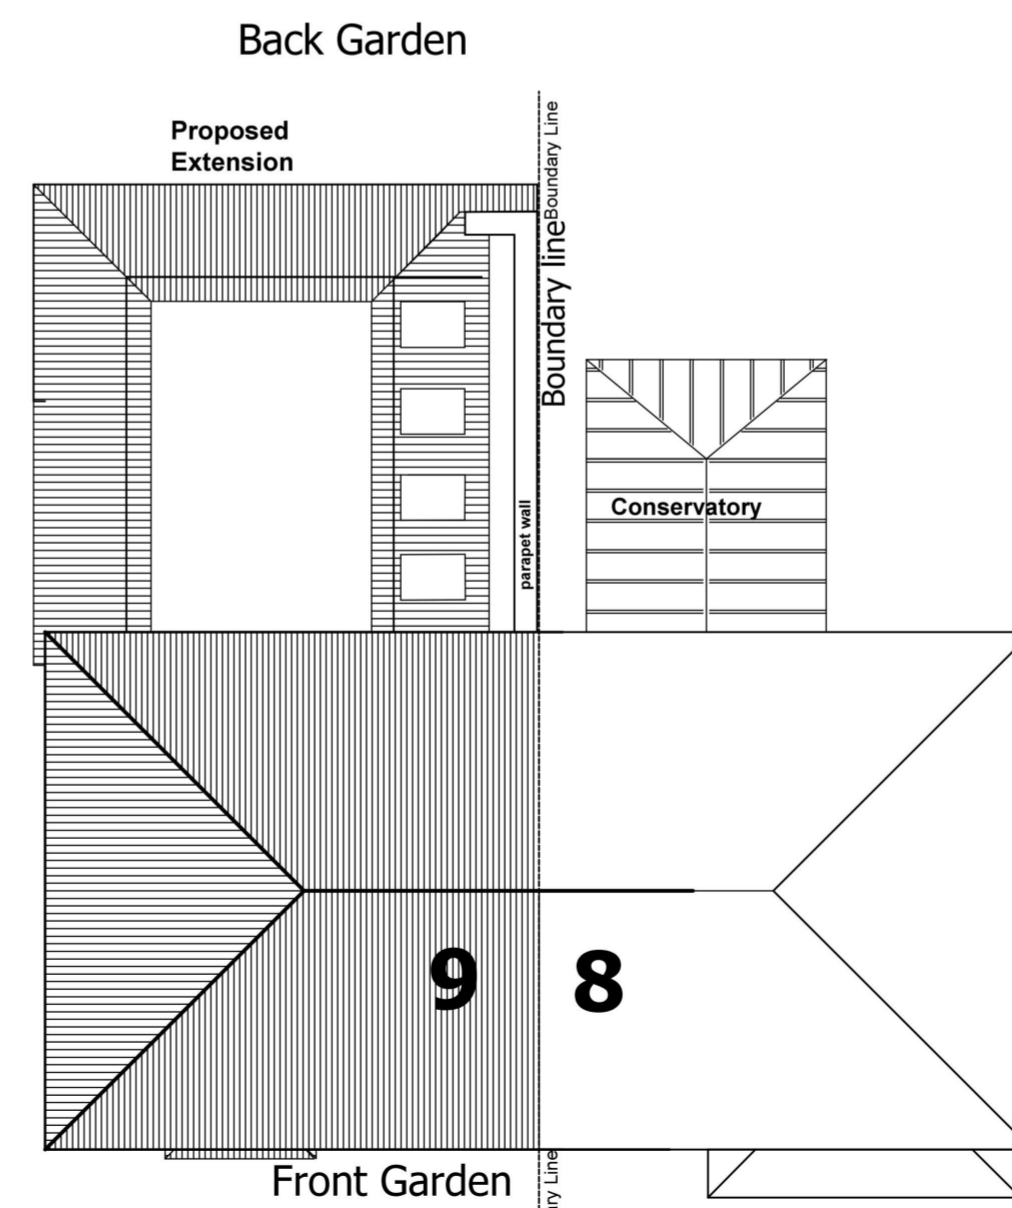


Property being considered
Roof Plan

Planning Phase

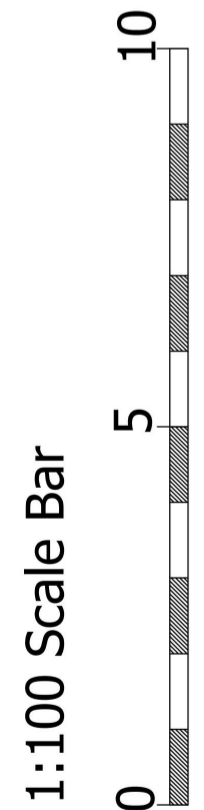

Proposed Plans

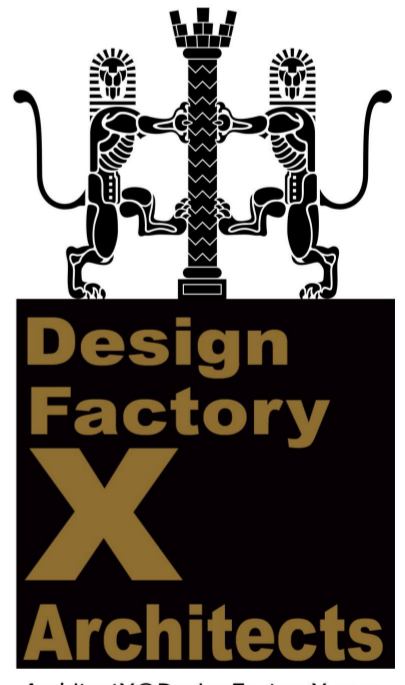

ArchitectX@DesignFactoryX.com
2100, 2101 & 2102, The Old Mill, Mill Lane, Woking, Surrey, GU24 0JH. Tel: 01483 303334. Fax: 01483 303335. Email: info@designfactoryx.com

CLIENT	Mr&Mrs Winter
PROJECT	9 Coleson hill road, Wrecclesham, Farnham, Surrey, GU10 4QQ
TITLE	Proposed Plans
DATE	October 2024
DRAWN	CHECKED JS
STATUS	Planning scheme
DWG NO.	Coleson9-P-05