



PROPOSED GROUND FLOOR PLAN 1:100

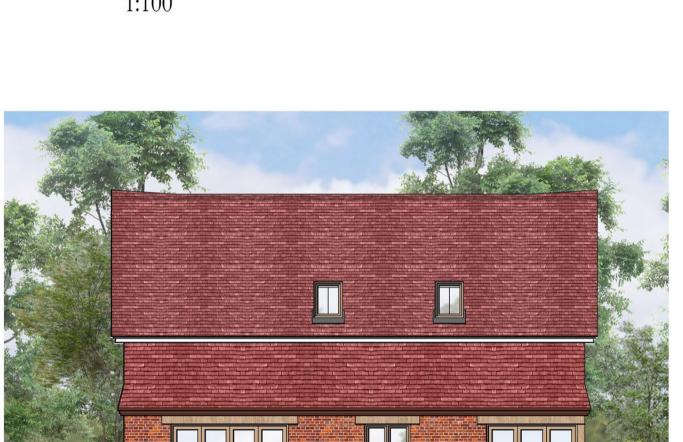

PROPOSED SOUTH WEST ELEVATION 1:100



PROPOSED NORTH EAST ELEVATION 1:100

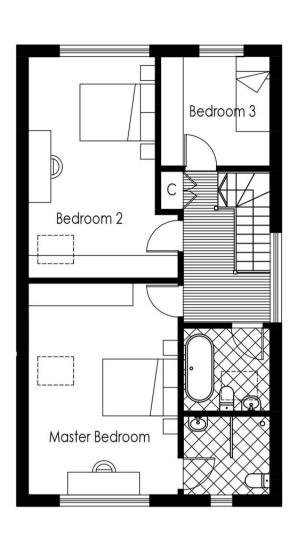


PROPOSED FIRST FLOOR PLAN 1:100




PROPOSED SOUTH EAST ELEVATION 1:100



PROPOSED NORTH WEST ELEVATION 1:100

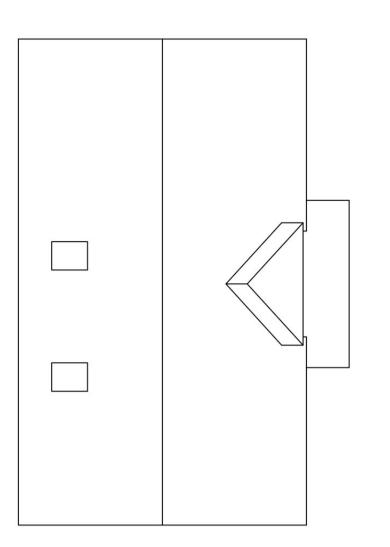

PROPOSED ROOF PLAN 1:100

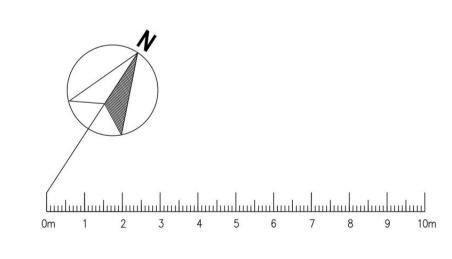

		© copyright
MICHAEL CONOLEY		
ASSOCIATES		
CHARTERED ARCHITECTS		
Residential development at Hindfield, The Avenue, Rowledge, Surrey, GU10 1BD	SCALE: 1:100	DATE: 04.22 PAPER SIZE:
		A1
Proposed Plans and Elevations- Unit 2	DRAWING NUMBER: 1474/P-03	
	10	