

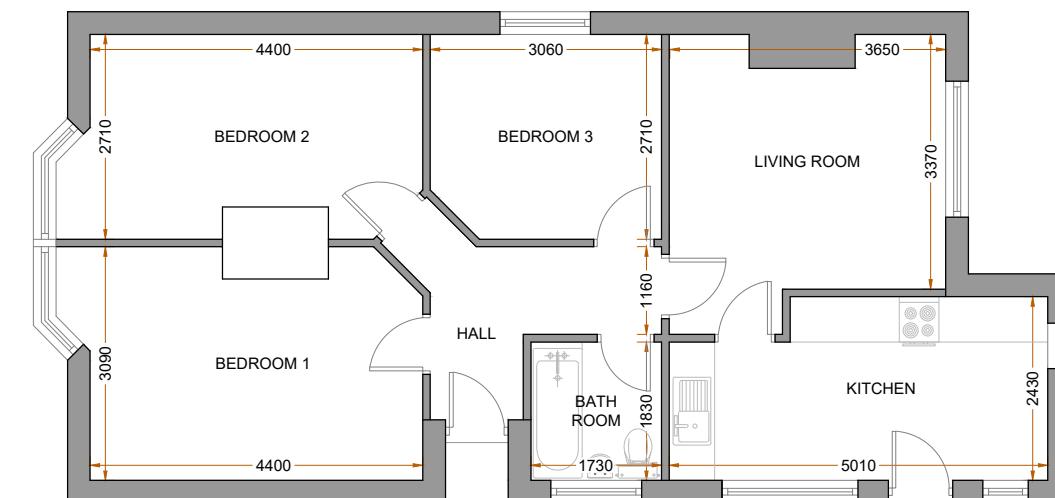



EXISTING
LOFT FLOOR PLAN

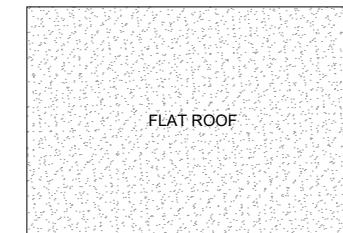

EXISTING
GROUND FLOOR PLAN

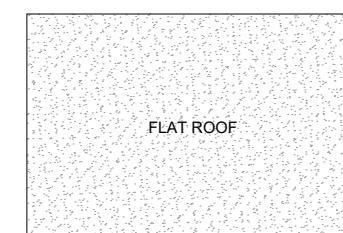

A	DA ISSUE	08.01.26	GK
	AMENDMENT		BY

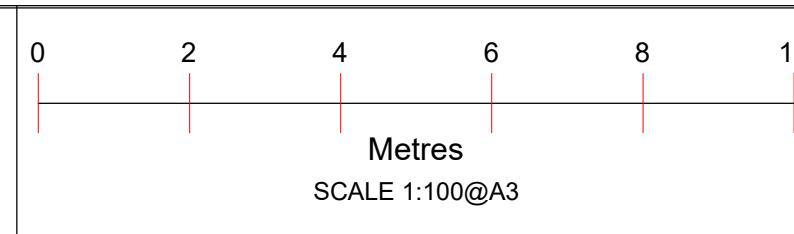

Project :
Proposed Loft Conversion


Date : 08/01/26

Sheet Title :
Existing Floor Plans



Sheet no : 01

Address :
1 Middle Road
POOLE
BH15 3SH


Applicant :

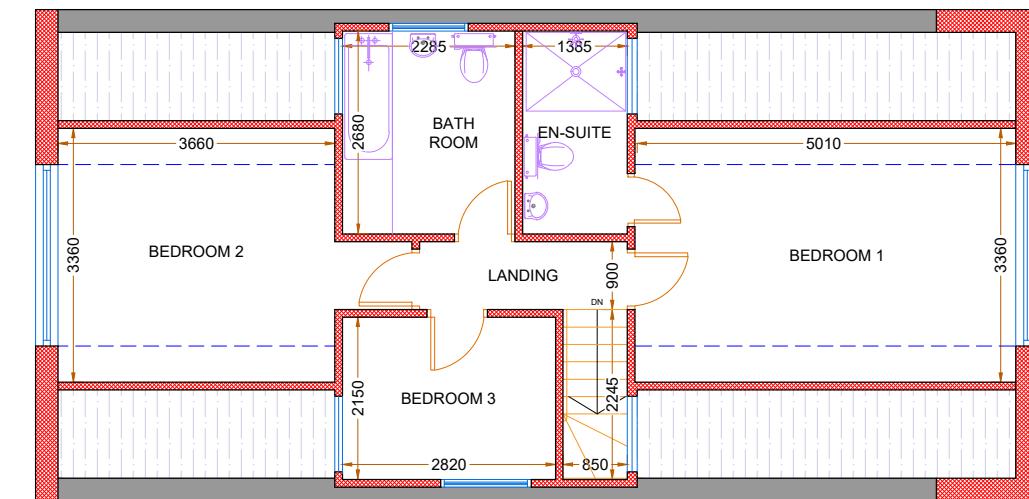


PROPOSED
LOFT FLOOR PLAN

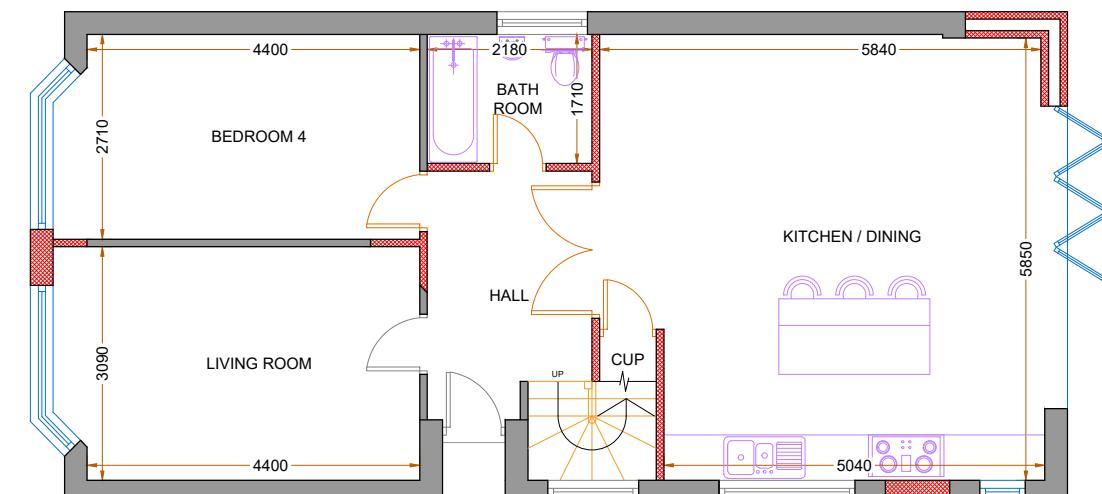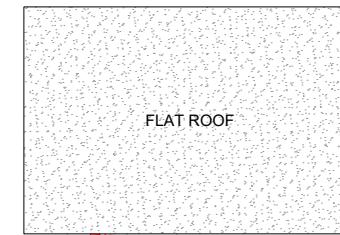

PROPOSED
GROUND FLOOR PLAN

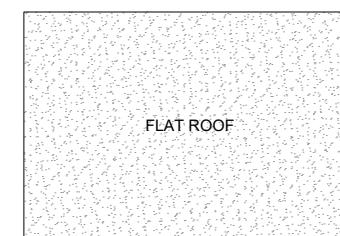

A	DA ISSUE	08.01.26	GK
	AMENDMENT		BY

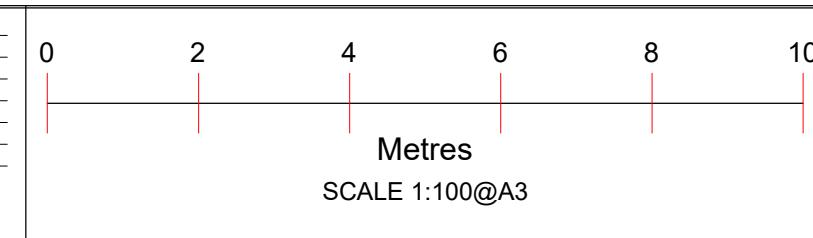

Project :
Proposed Loft Conversion



Date : 08/01/26

Sheet Title :
Proposed Floor Plans



Sheet no : 02

Address :
1 Middle Road
POOLE
BH15 3SH


Applicant :

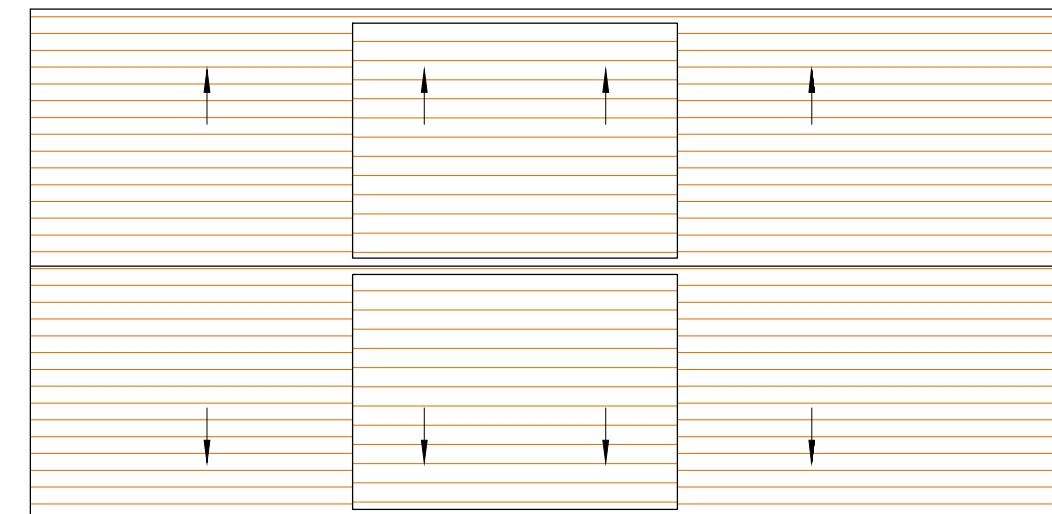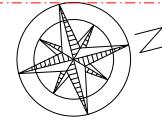


PROPOSED
ROOF PLAN

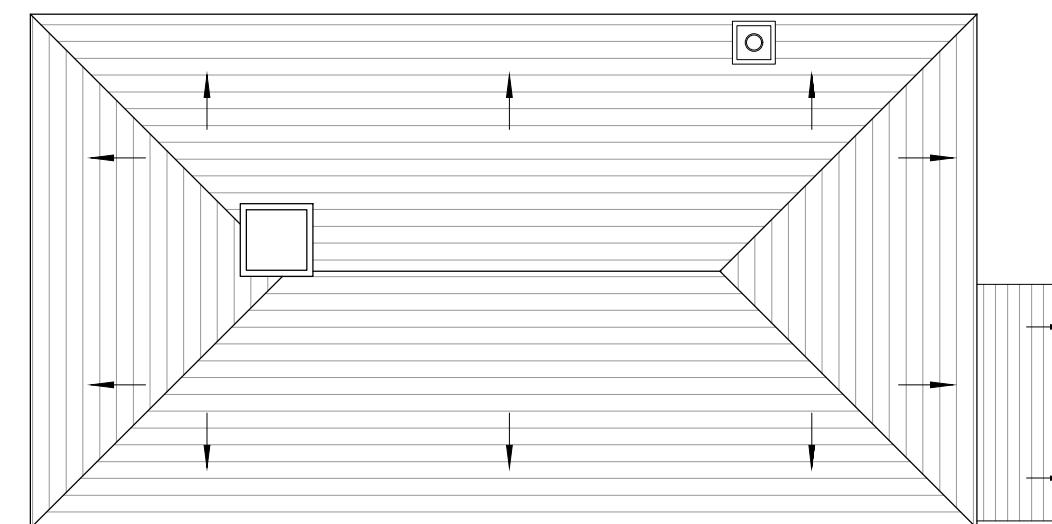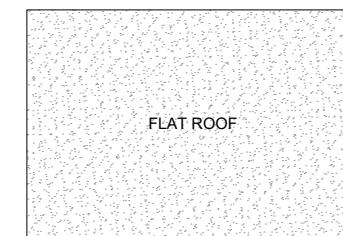

EXISTING
ROOF PLAN

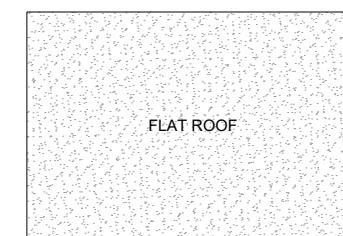

A	DA ISSUE	08.01.26	GK
	AMENDMENT		BY

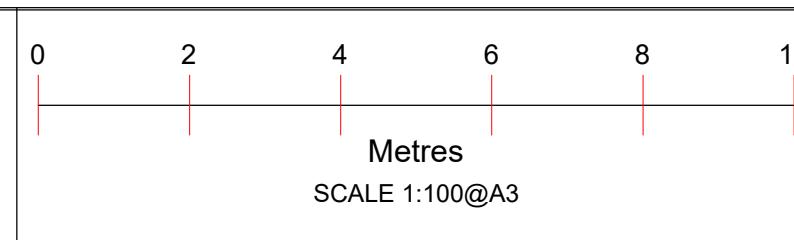

Project :
Proposed Loft Conversion

Date : 08/01/26

Sheet Title :
Existing & Proposed Roof Plans

Sheet no : 03

Address :
1 Middle Road
POOLE
BH15 3SH

Applicant :



EXISTING
FRONT ELEVATION



EXISTING
SIDE ELEVATION-1




EXISTING
REAR ELEVATION



EXISTING
SIDE ELEVATION-2

A	DA ISSUE	08.01.26	GK
	AMENDMENT		BY

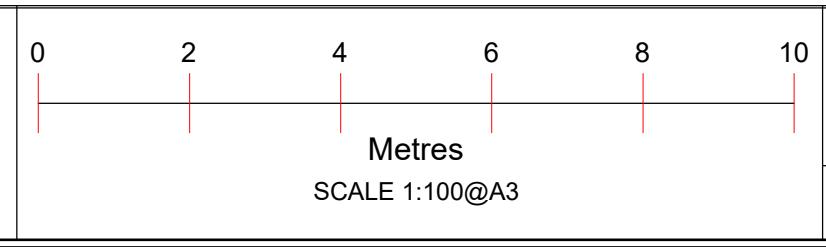

Project :
Proposed Loft Conversion

Date : 08/01/26

Sheet Title :
Existing Elevations

Sheet no : 04

Address :
1 Middle Road
POOLE
BH15 3SH


Applicant :



PROPOSED
FRONT ELEVATION



PROPOSED
SIDE ELEVATION-1

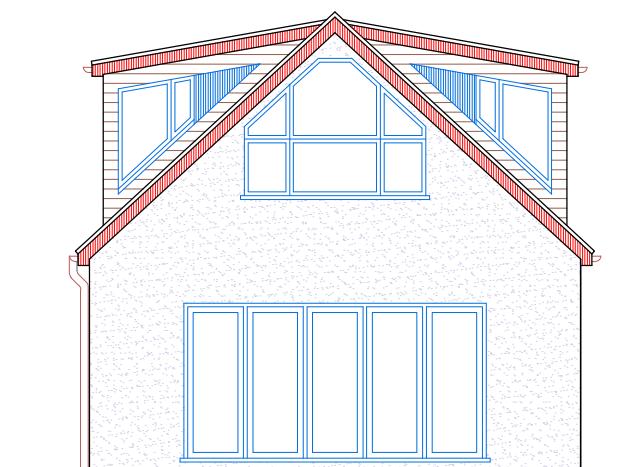


PROPOSED
REAR ELEVATION



PROPOSED
SIDE ELEVATION-2

A	DA ISSUE	08.01.26	GK
	AMENDMENT		BY

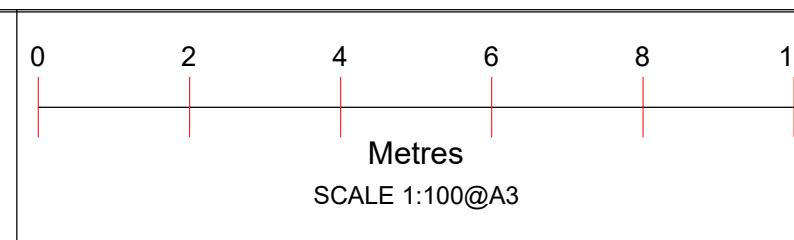

Project :
Proposed Loft Conversion



Date : 08/01/26

Sheet Title :
Proposed Elevations

Sheet no : 05

Address :
1 Middle Road
POOLE
BH15 3SH

Applicant :

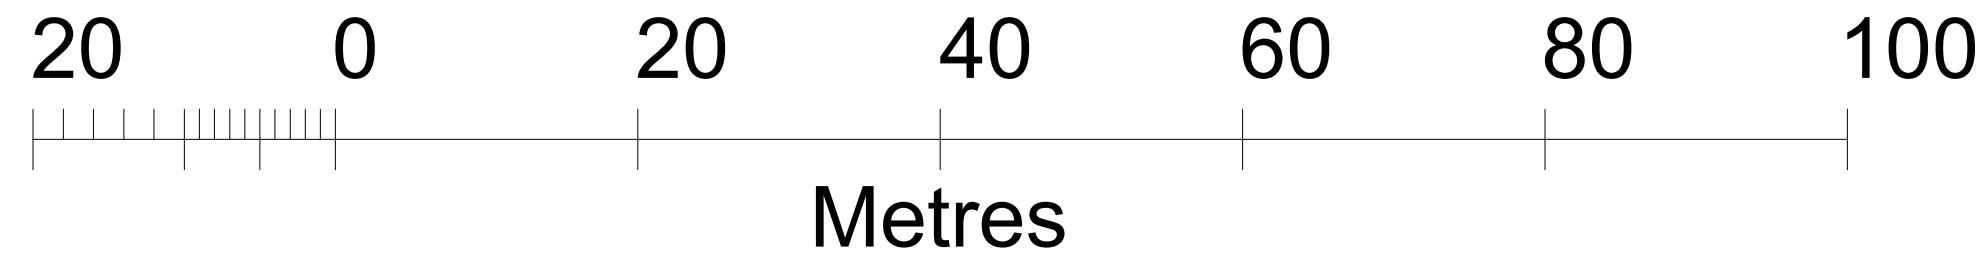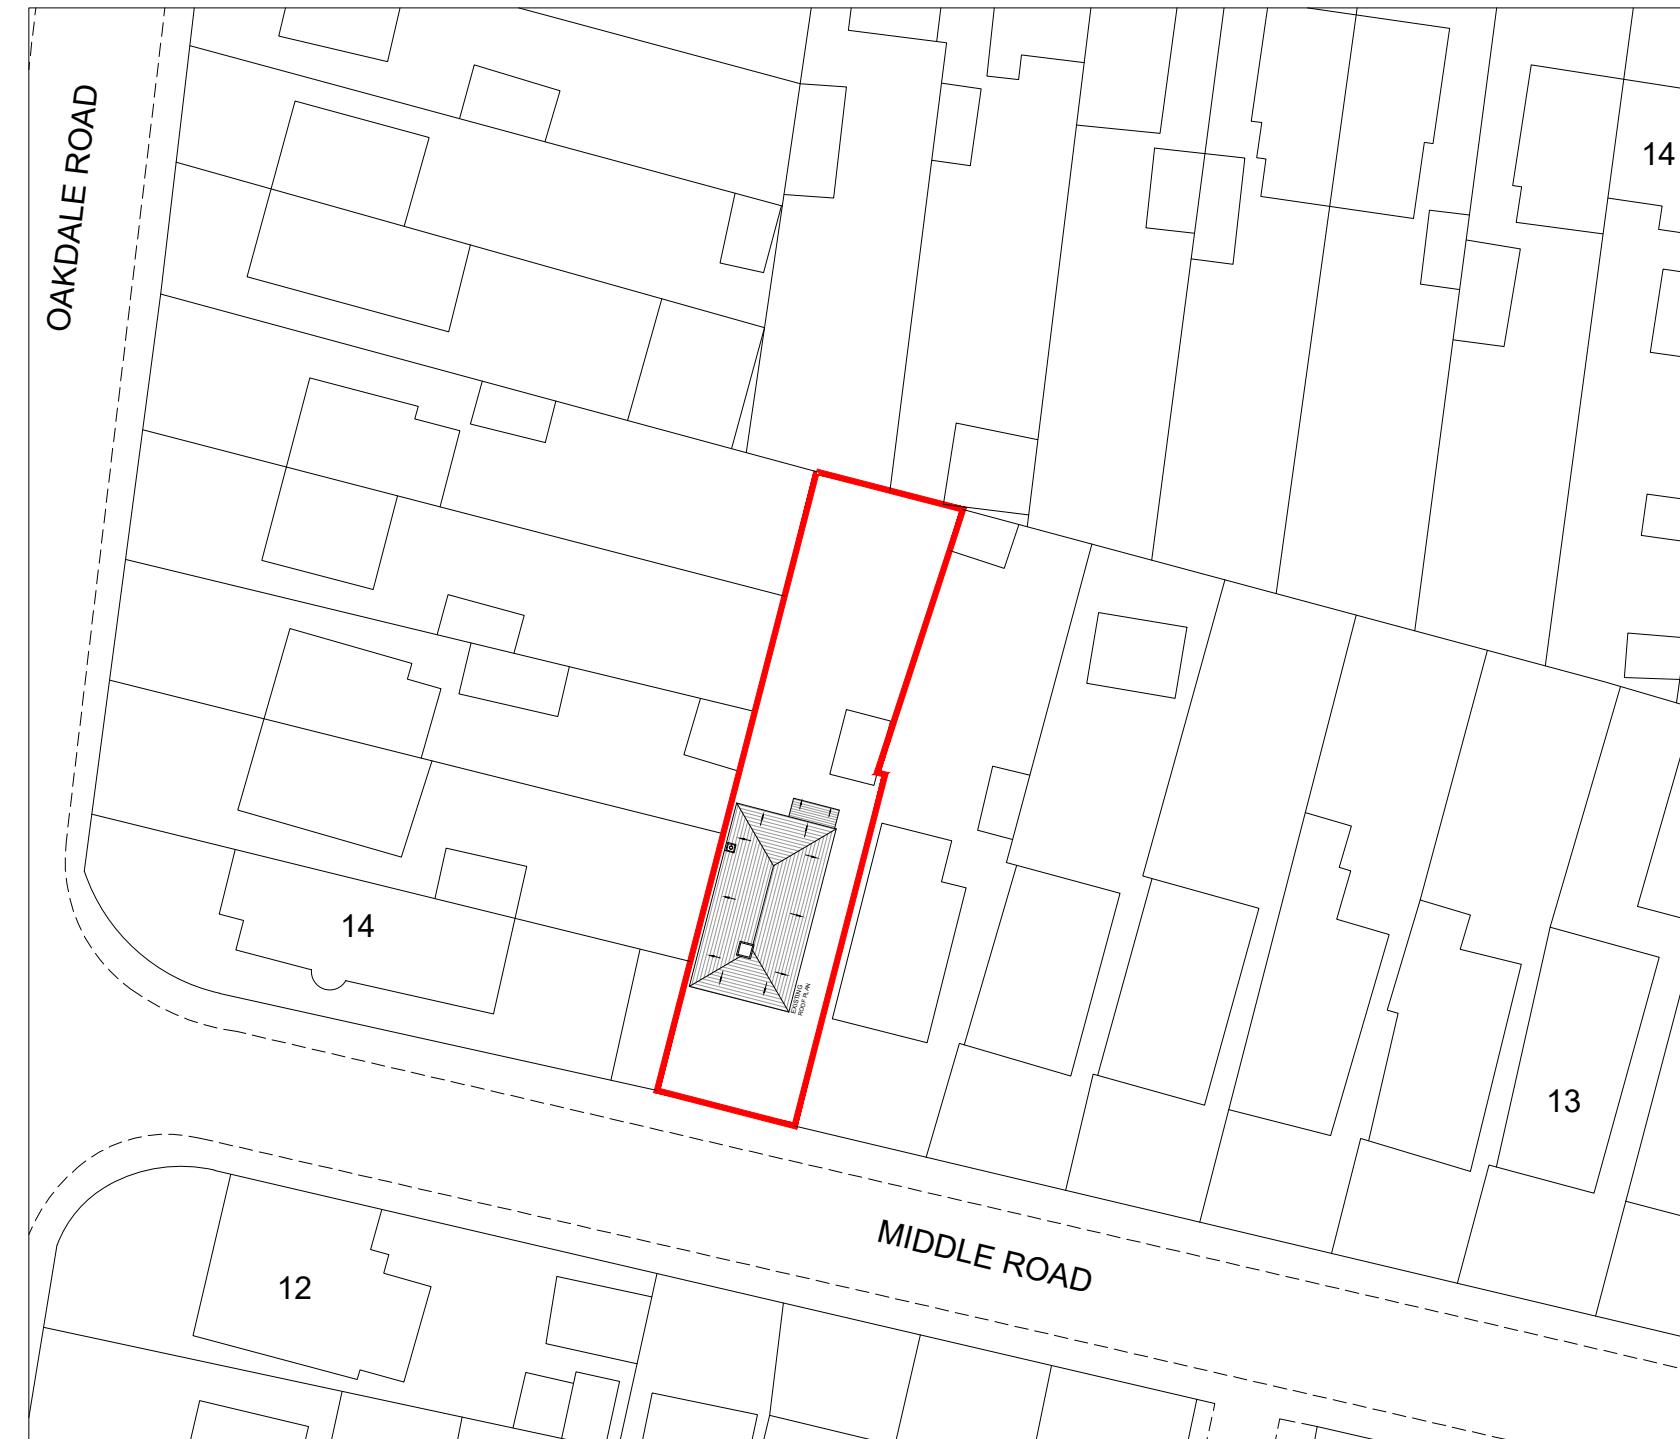

A	08.01.26 DA ISSUE
	AMENDMENT

SCALE 1:500@A3

Project :
Proposed Loft Conversion




Date : 08/01/26

Sheet Title :
Existing Site Block Plan

Sheet no : 06

Address :
1 Middle Road
POOLE
BH15 3SH

Applicant :

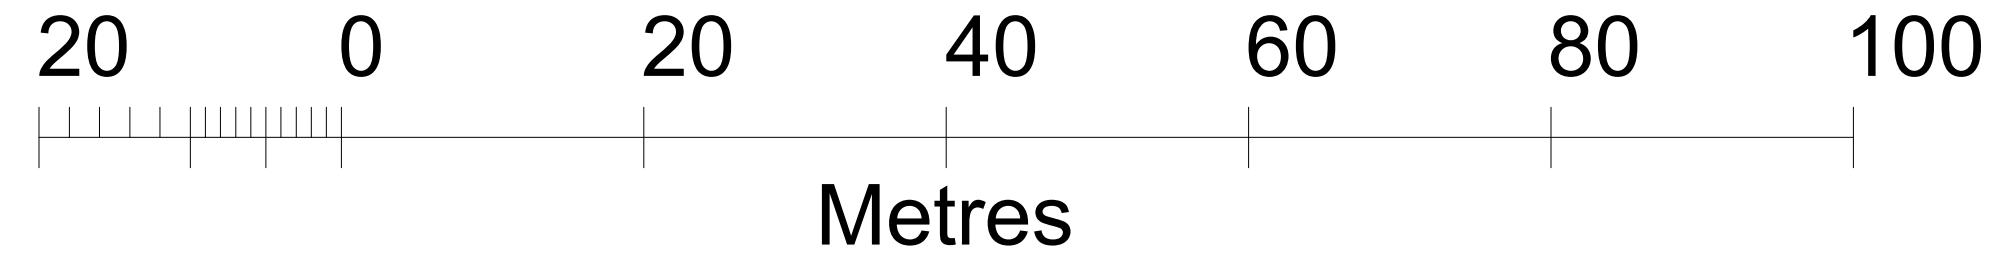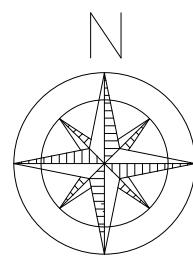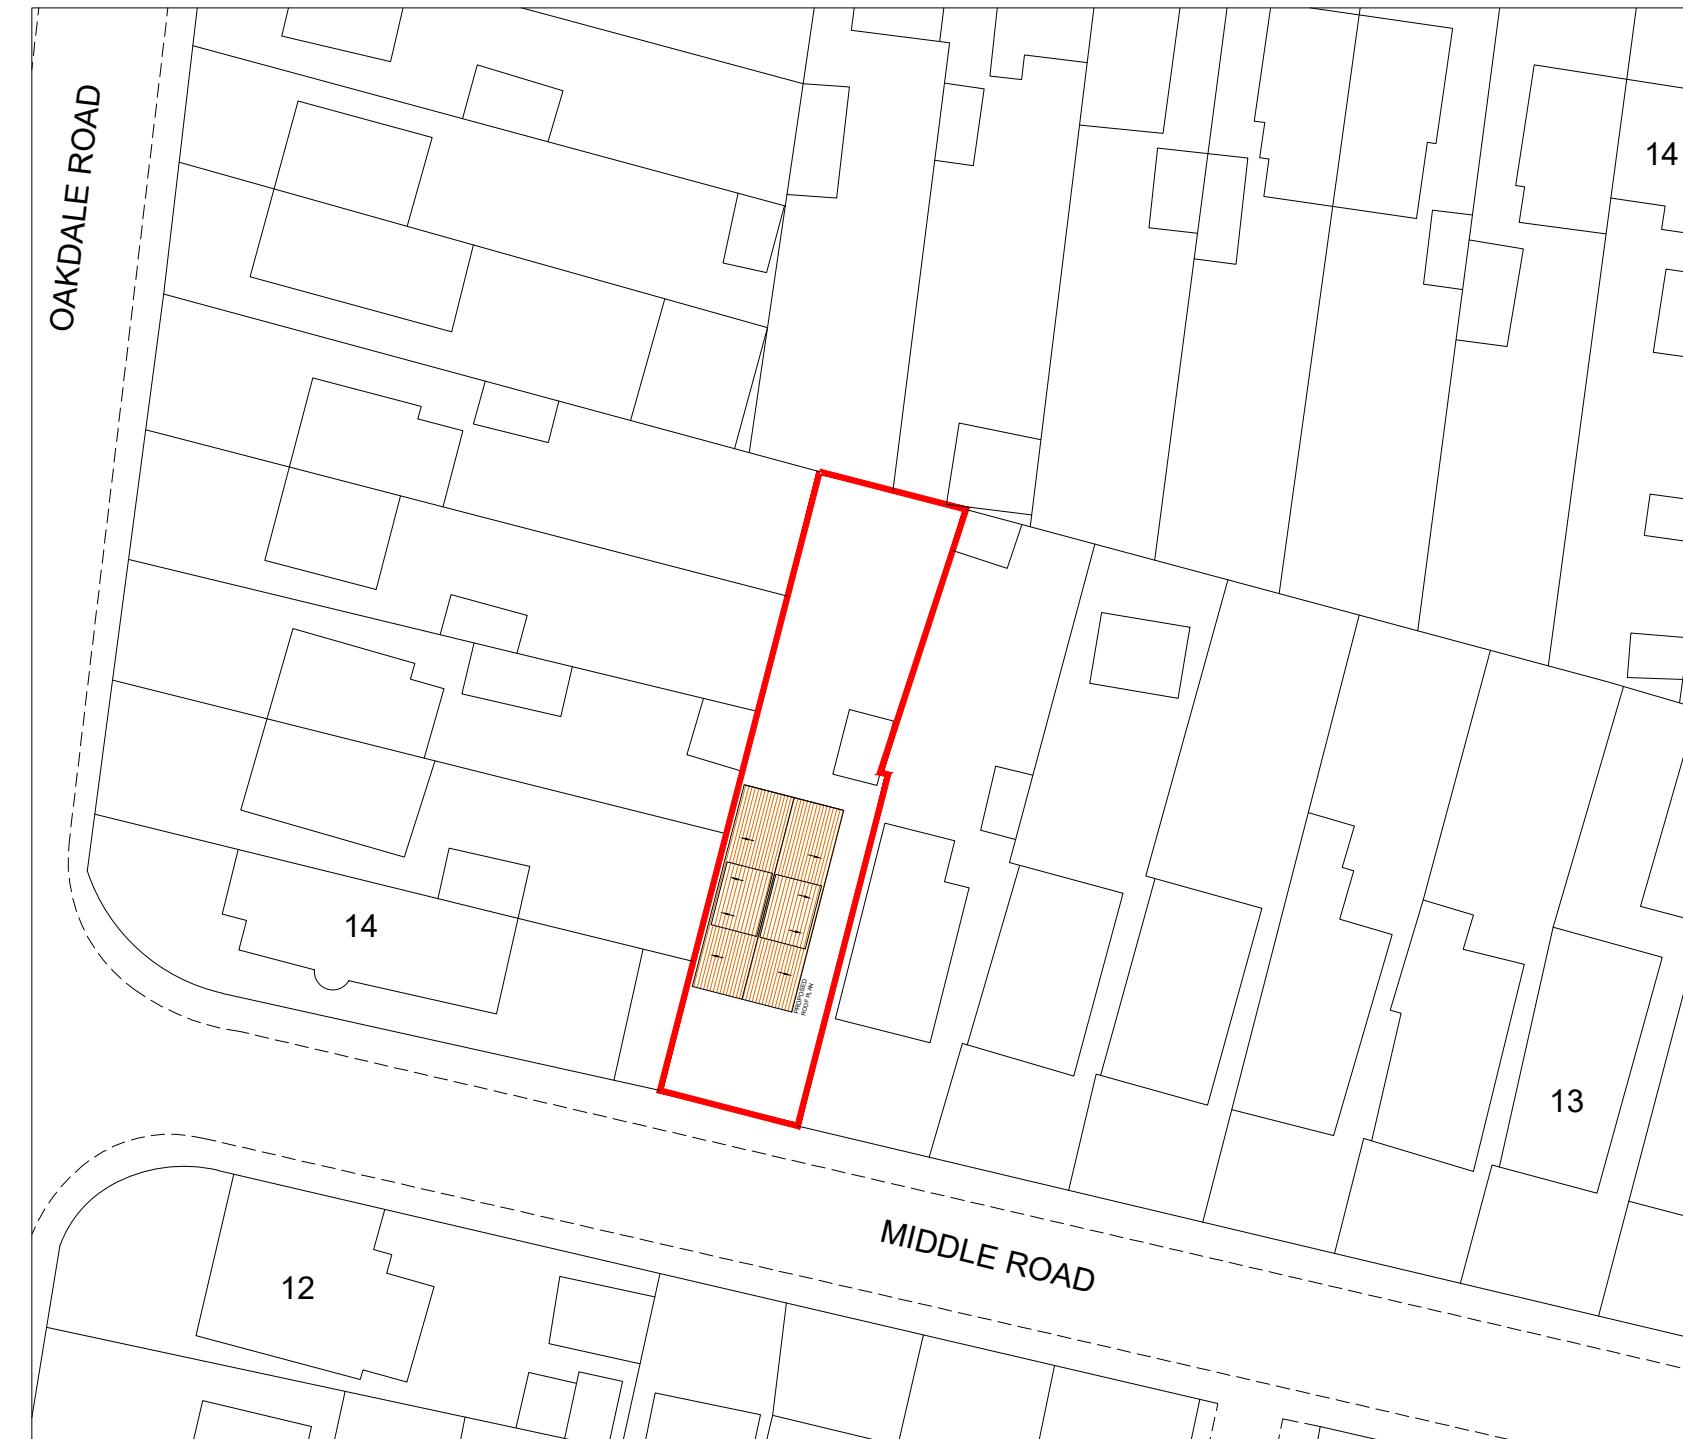

		Project : Proposed Loft Conversion	Sheet Title : Proposed Site Block Plan	Address : 1 Middle Road POOLE BH15 3SH
SCALE 1:500@A3 A 08.01.26 DA ISSUE AMENDMENT GK BY		Date : 08/01/26	Sheet no : 07	Applicant :



20 0 20 40 60 80 100
Metres

ADDRESS:

1 Middle Road
POOLE
BH15 3SH

SCALE:

1:1250@A4

