



PROPOSED GROUND FLOOR PLAN  
1:100

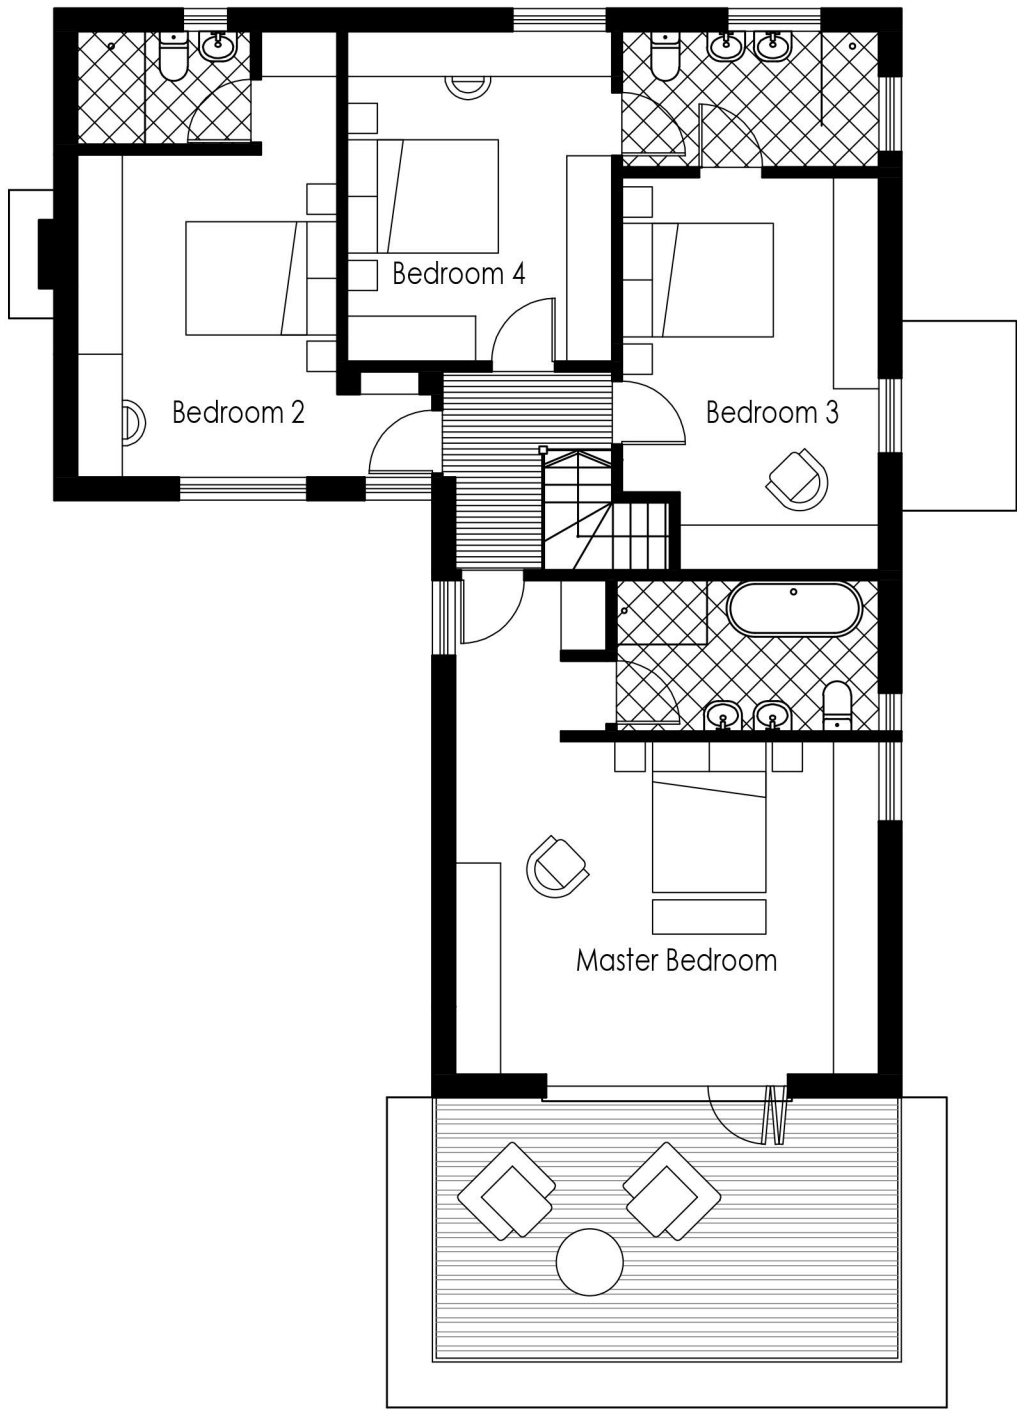

PROPOSED FIRST FLOOR PLAN  
1:100

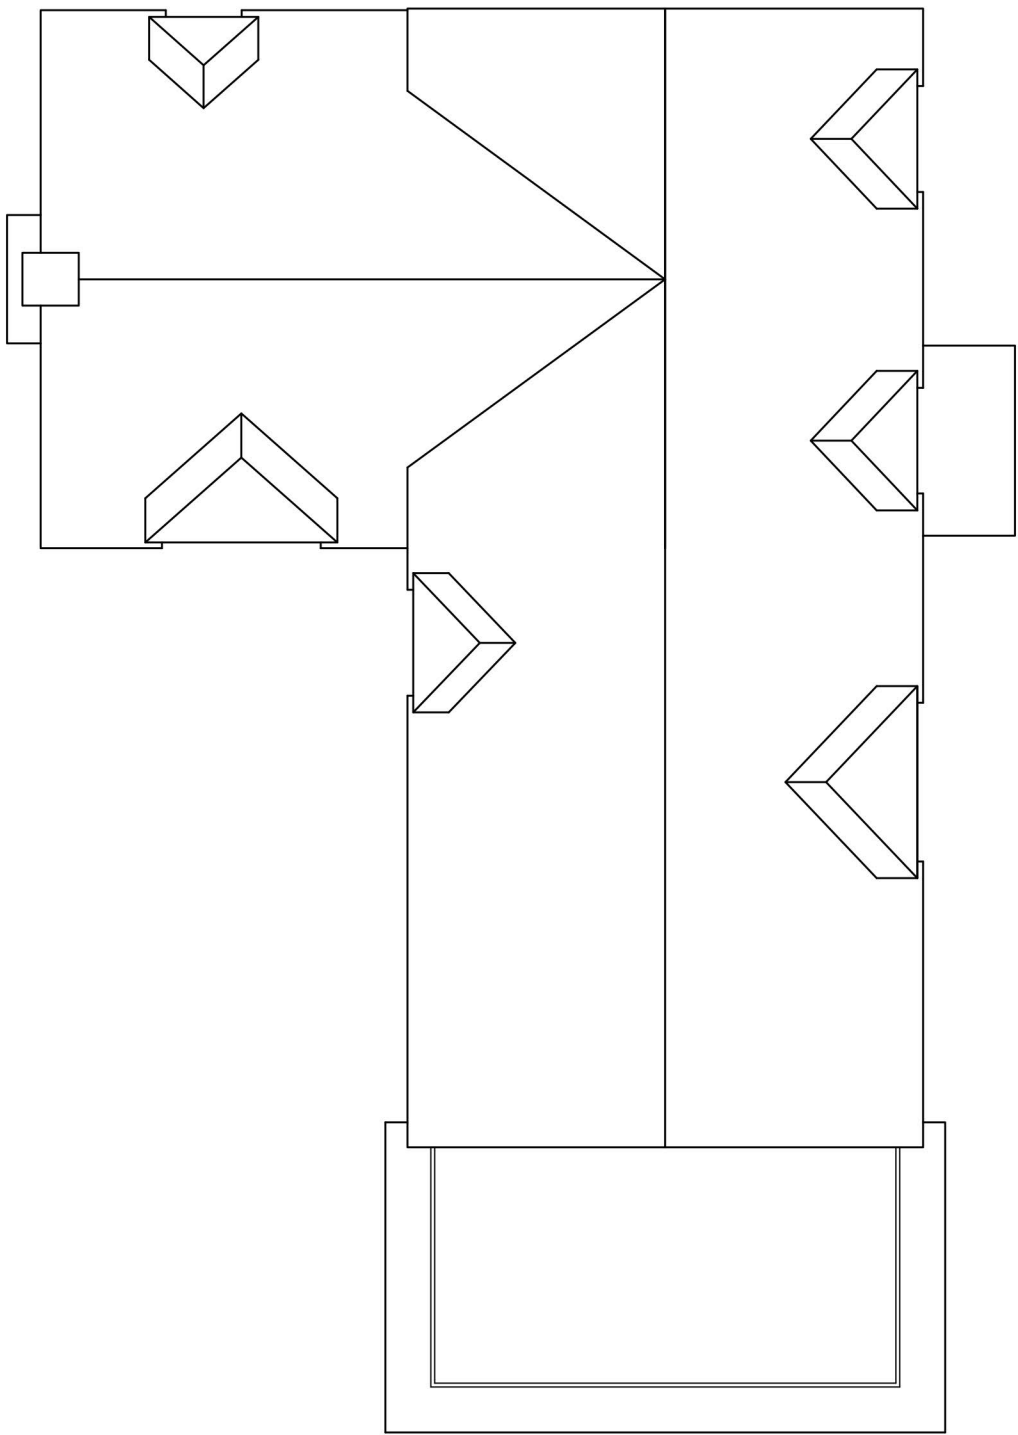

PROPOSED ROOF PLAN  
1:100



PROPOSED SOUTH WEST ELEVATION  
1:100




PROPOSED SOUTH EAST ELEVATION  
1:100



PROPOSED NORTH EAST ELEVATION  
1:100



PROPOSED NORTH WEST ELEVATION  
1:100

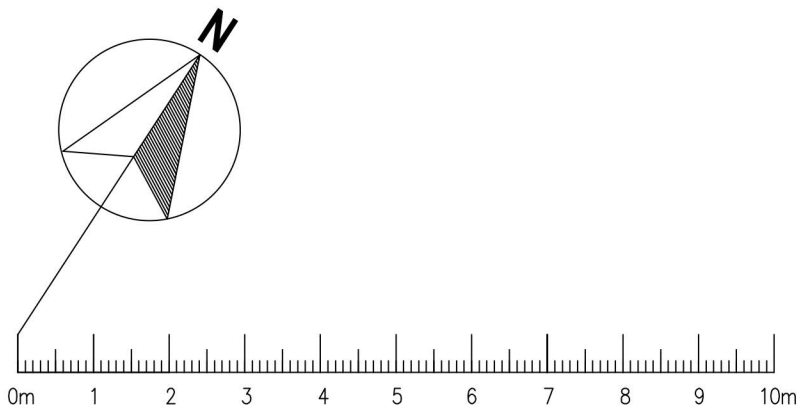

MICHAEL CONOLEY ASSOCIATES CHARTERED ARCHITECTS			
PROJECT: Residential development at Hindfield, The Avenue, Rowledge, Surrey, GU10 1BD	SCALE: 1:100	DATE: 04.22	
		PAPER SIZE: A1	
DRAWING TITLE: Proposed Plans and Elevations- Unit 3	DRAWING NUMBER: 1474/P-04		