


**SITE LOCATION PLAN**  
SCALE 1:1250

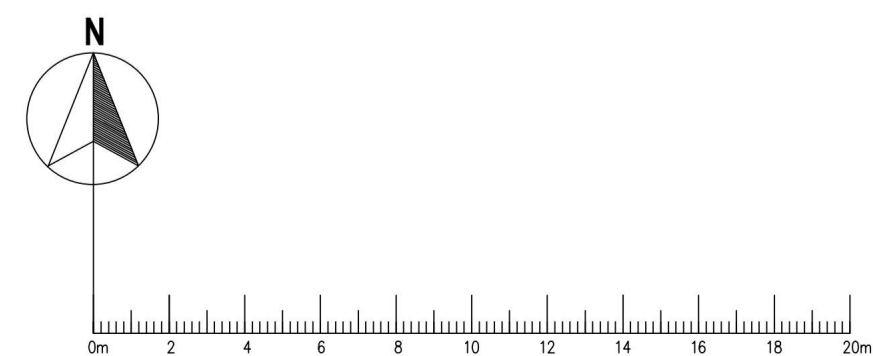

**PROPOSED SITE (BLOCK) PLAN**  
SCALE 1:200

|  |                 |                                      |
|--|-----------------|--------------------------------------|
| <b>MICHAEL CONOLEY ASSOCIATES</b><br>CHARTERED ARCHITECTS                                |                 |                                      |
| PROJECT:<br>Proposed Dwelling at The Knole, 49 Lodge Hill Road, Farnham, Surrey GU10 3RD | SCALE:<br>1:200 | DATE:<br>12.22<br>PAPER SIZE:<br>A1  |
| DRAWING TITLE:<br>Proposed Site (Block) Plan and Site Location Plan                      |                 | DRAWING NUMBER:<br><b>1603/P-101</b> |