

YOUR LOCAL INDEPENDENT ESTATE AGENCY
ESTABLISHED SINCE 1938

MANNNS
& MANNNS
EST. 1938

VIEWINGS AVAILABLE 7 DAYS A WEEK
TEL: 02380 404055



**CLEVERLEY RISE
BURSLEDON
SOUTHAMPTON
SO31 8LN**



View from first floor


IMPRESSIVE AND WELL-PRESENTED FOUR-BEDROOM DETACHED HOUSE, QUIETLY SITUATED WITHIN A DELIGHTFUL CUL-DE-SAC, THAT HAS PICTURESQUE VIEWS TOWARDS THE FAMOUS RIVER HAMBLE FROM THE FIRST FLOOR. LOCATED IN A MOST SOUGHT-AFTER AREA WITH A DRIVEWAY, LANDSCAPED GARDEN, GARDEN OFFICE/ROOM AND GARAGE.

Guide Price £600,000 to £620,000 Freehold

This impressive and well-presented, modern four-bedroom detached house is situated in a popular cul-de-sac, close to the banks of the famous River Hamble. From the front of the dwelling, you are treated to a delightful views towards the river. Beautifully maintained by the current owner, this lovely property would make, in our opinion, the perfect family home designed to complement modern living with ample spaces for relaxing and entertaining both indoors and outdoors.

Built of brick elevations under a pitched tiled roof, with hanging tile features to the front façade, the dwelling was constructed in 2017 by the well regarded builder Bovis Homes and retains the residue of it's 10 year NHBC warranty. Arranged over two levels, the ground floor accommodation comprises a hallway, living room, kitchen/diner, study and a cloakroom. To the first floor there are four double bedrooms, with an en-suite to the master, and a family bathroom. Outside, are landscaped gardens, a garden room, driveway and garage.

Don't miss out on the opportunity to experience both the accommodation and setting on offer here. Call us today to arrange a viewing.

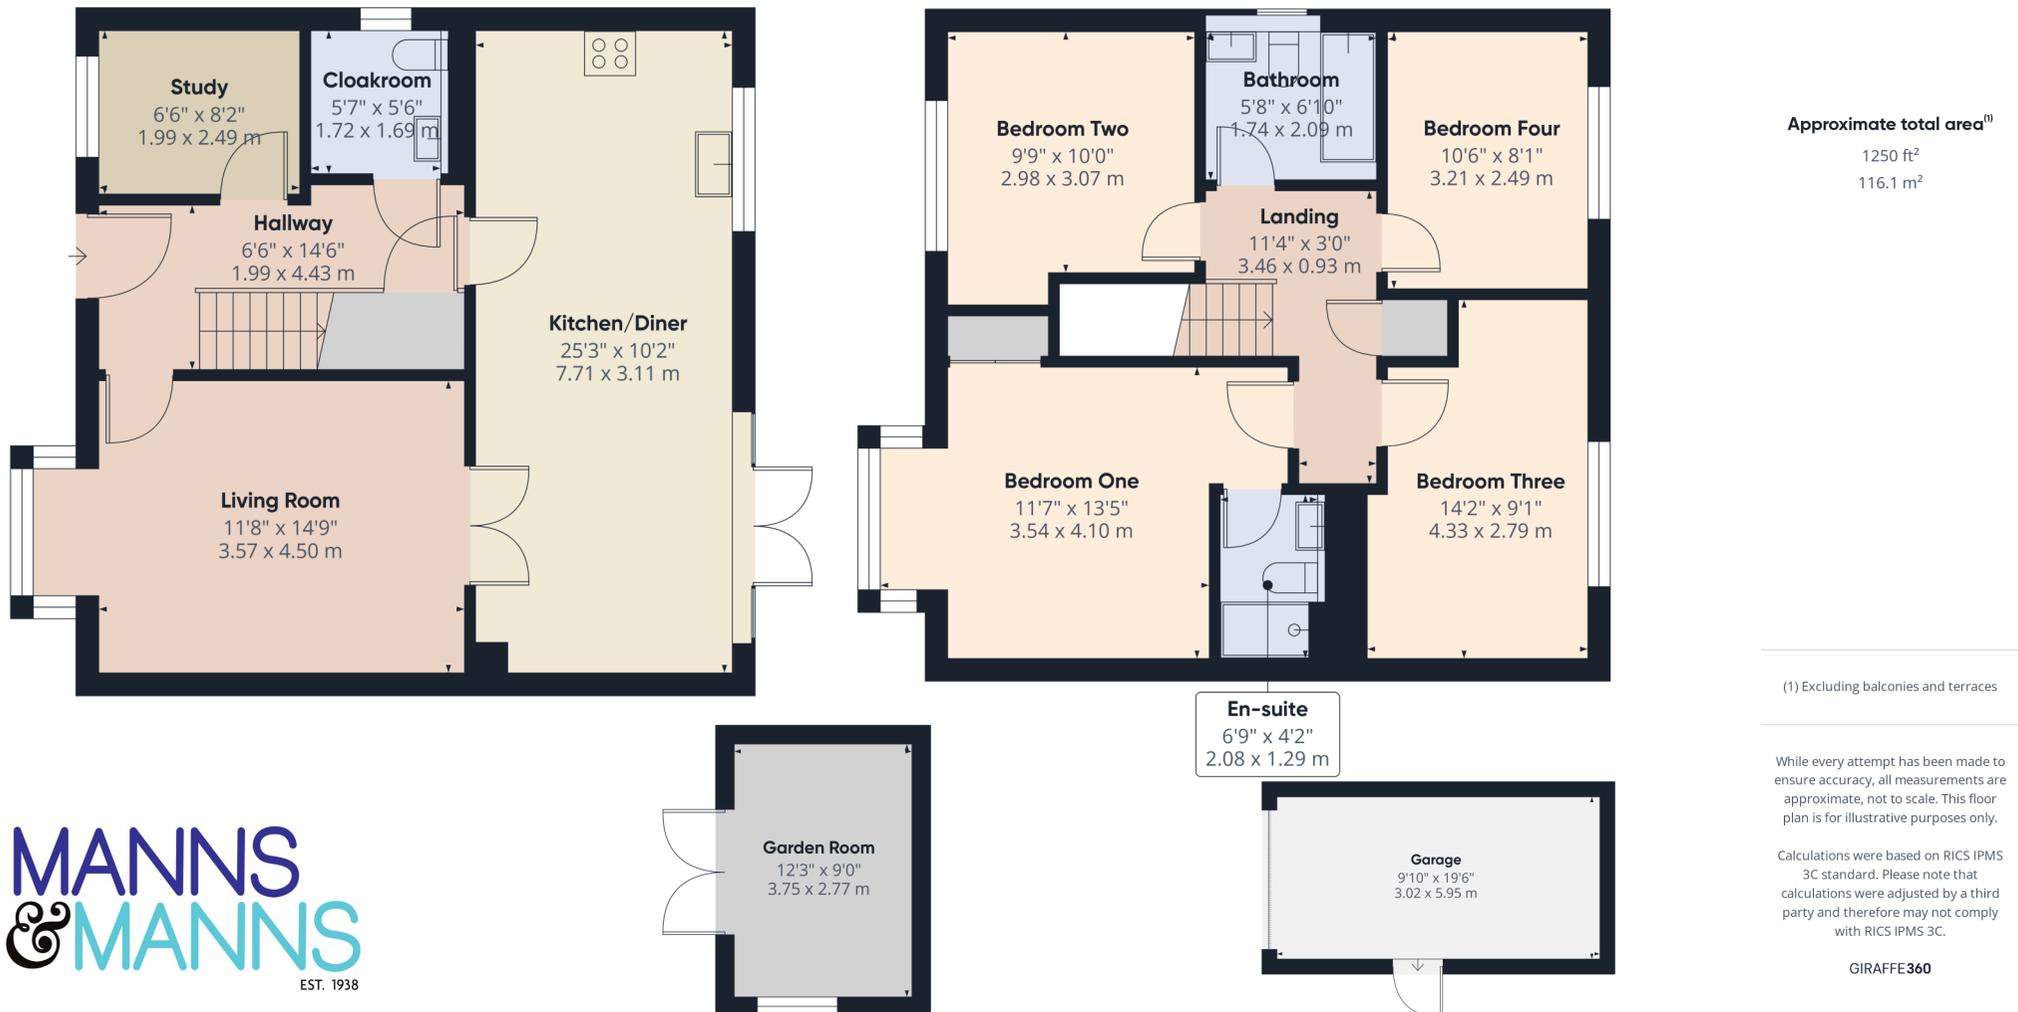

(1) Excluding balconies and terraces

While every attempt has been made to ensure accuracy, all measurements are approximate, not to scale. This floor plan is for illustrative purposes only.

Calculations were based on RICS IPMS 3C standard. Please note that calculations were adjusted by a third party and therefore may not comply with RICS IPMS 3C.

The Local Area

Bursledon is a picturesque village situated on the River Hamble in Hampshire, renowned for its outstanding natural beauty. Located within the borough of Eastleigh and close to the city of Southampton, Bursledon has a railway station, marina, dockyards and the Bursledon Windmill. Nearby villages include Swanwick, Hamble-le-Rice, Netley and Sarisbury Green.

Old Bursledon is one of the Hamble's best-kept secrets. The River Hamble is an internationally-famed centre of yachting and motorboats, and boasts several marinas that offer extensive facilities for both residential and visiting yachtsmen. The village has close ties to the sea. The Elephant Boatyard located in Old Bursledon dates back centuries and is where some of Henry VIII's fleet was built. Submerged remnants of the fleet can be found in the River Hamble. The village, particularly the Jolly Sailor pub and the Elephant Boatyard, were used as the primary filming venue for the 1980s BBC TV soap opera *Howards' Way*.

Bursledon's waterside location and woodland surroundings made it a natural location for building wooden ships. Numerous vessels were built for the Royal Navy at private shipyards at Bursledon. By the 1870s, the shipbuilding trade had disappeared from Bursledon and the main industry was arable agriculture, particularly the growing of strawberries.

Locally, there are several pubs and restaurants to try, but if you'd like to stretch your legs a little more, you can take a stroll to the waterside villages that line the Hamble's route to the sea. Visit them by water taxi, or head upriver in a tender to Botley for some truly spectacular scenery.

The local church, St Leonard's in Old Bursledon traces its history back to the twelfth century. Local schools include Bursledon Infant and Junior Schools, The Hamble Secondary School and West Hill Park Independent day and boarding school for boys and girls aged 3 to 13 years.

The area has excellent transport links via a train station, and the M27 motorway that links the neighbouring cities of Southampton, Portsmouth, and Winchester. Nearby Southampton Airport Parkway train station it is an approximately a 1 hour 20 minutes ride to London Waterloo.



Ground Floor

Upon entering the property, you are welcomed into the hallway offering space to de boot. There are doors to principal rooms, stairs rising to the first floor and a useful understairs cupboard. Engineered oak hardwood flooring flows from the hallway into the living room and study. The living room is found to the front elevation and benefits from a box bay window offering views over the property frontage. Double doors open into the dining area, making this room perfect for both relaxing and entertaining.





The heart of the home will surely be the beautifully modern kitchen diner, a lovely social space, which spans the width of the property. It boasts a window and French doors opening out onto the patio, offering a seamless transition from indoor to outdoor living. Porcelain tiles adorn the floor and extend into the cloakroom and understairs cupboard. The kitchen will prove popular with culinary enthusiasts and comprises a comprehensive range of wall and floor mounted units with a worksurface over. Integrated appliances include an electric double oven, five ring gas hob with an extractor hood above, a fridge freezer and dishwasher. There is a 1½ bowl sink and drainer with a water softener which is fitted below.

The study is a lovely versatile space to the front elevation with a window looking over the driveway and front garden. This room would be ideal for homeworkers but would also make an excellent playroom or snug depending upon your requirements.

The ground floor accommodation is completed by a contemporary cloakroom with a wash hand basin and concealed cistern WC. There are wall and floor mounted units to one wall, with a worksurface over, and space and plumbing for a washer dryer.



First Floor

Ascending to the first floor, the landing presents doors to principal rooms, a cupboard housing the hot water cylinder and access into the loft space which is partially boarded, has a light and houses a heat recovery ventilation system (installed in March 2025).

Bedroom one is a well-proportioned double room with a box bay window offering lovely views towards the River Hamble. There is a mirror fronted, fitted wardrobe and a lovely, modern en-suite comprising a shower cubicle, wash hand basin and a concealed cistern WC.

Bedroom two is another good-sized double room with a window to the front aspect offering views towards the River Hamble.

Bedrooms three and four, both doubles, are decorated in neutral tones and offer rear elevation windows overlooking the garden.

The modern family bathroom is principally tiled and presents a panel enclosed bath with a shower over, wash hand basin and a concealed cistern WC. There is a side elevation obscured window and a heated towel radiator.







Outside


The property is approached via a herringbone pattern block paved driveway, providing off-road parking for multiple vehicles and leading to the garage with an electric roller door. The garage benefits from a custom resin floor with painted walls, power and lighting. A pedestrian gate at the end of the driveway allows access into the rear garden. This property boasts the added benefit of a wall mounted EV charging point. The front garden is finished with laid to bark and contains a number of plant and shrubs. An Italian flagstone pathway leads to the entrance door under a canopied porch.

The landscaped and low maintenance rear garden is enclosed by a combination of walls and timber fencing. It has been cleverly designed to incorporate a raised terrace, constructed of Millboard decking, under a sizeable pergola, and a versatile garden room, making this a beautiful entertaining and al fresco dining space. There is an area laid to artificial lawn and a decorative planted border edged with wooden sleepers. The paving is Italian porcelain flagstone. A door provides pedestrian access into the garage.





View from driveway

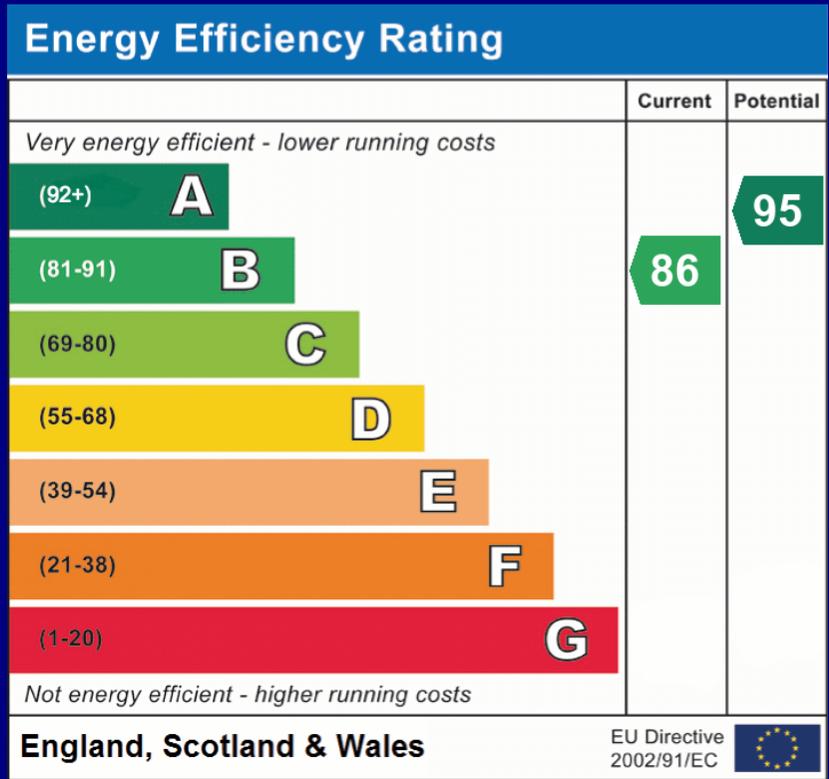

COUNCIL TAX BAND: E - Eastleigh Borough Council. Charges for 2026/27 £2,822.75.
UTILITIES: Mains gas, electricity, water and drainage.
ESTATE MANAGEMENT FEE: Currently £170 twice yearly (annual £340) payable to Gateway Property Management Ltd.
Viewings strictly by appointment with Manns and Manns only. To arrange a viewing please contact us.

Tel: 02380 404055 Web: www.mannsandmanns.co.uk

1 & 2 Brooklyn Cottages
 Portsmouth Road
 Southampton
 SO31 8EP



Disclaimer: Manns & Manns for themselves and together the vendors advise that these particulars do not constitute an offer or a contract and whilst these details are believed to be correct they are made without responsibility. All applicants must satisfy themselves by inspection as to the correctness of the statements made. The property is offered subject to formal contract and is being unsold AND ON THE DISTINCT UNDERSTANDING THAT ALL NEGOTIATIONS SHALL BE CONDUCTED THROUGH MANNS AND MANNNS.

Nothing in these particulars shall be deemed to be a statement that the property is in good repair or condition or otherwise, nor that services or facilities are in good working order. All areas and measurements are approximate. Any reference to alterations or use is not intended to be a statement that any necessary planning, building regulation, listed building or any other consent has been obtained.

No fixtures and fittings are included in any sale of a property, unless explicitly agreed in writing with the agent once agreed with the seller (s).

Manns and Manns may use AI images to show empty properties with furniture, this is purely provided as a guide. Fixtures and fittings are not included, and purchasers must satisfy themselves with their own measurements to check furniture of their choosing fits the relevant spaces.