



Churchill Drive

Flitwick,
Bedfordshire, MK45 1FZ
£275,000

country
properties

With the benefit of no upper chain, this modern detached coach house features contemporary, open plan living space, great for entertaining, which incorporates an attractive fitted kitchen with a range of integrated appliances (as stated). In addition there are two bedrooms and a bathroom, whilst the property further benefits from a carport beneath plus further allocated parking space. The property is pleasantly situated towards the town outskirts, close to countryside walks, yet within approx. 1.3 of the mainline rail station and further town centre amenities. EPC Rating: C

GROUND FLOOR

ENTRANCE HALL

Accessed via front entrance door with opaque double glazed insert. Radiator. Electric consumer unit. Stairs to first floor landing.

FIRST FLOOR

LANDING

Double glazed window to rear aspect. Radiator. Built-in storage cupboard. Doors to all rooms.

OPEN PLAN KITCHEN/DINING/LIVING ROOM

Dual aspect via double glazed windows to front and rear. Two radiators. A range of fitted base and wall mounted kitchen units with work surface areas incorporating 1½ bowl stainless steel sink and drainer with mixer tap. Built-in electric oven and four ring gas hob with extractor over. Integrated fridge/freezer, washer/dryer and slimline dishwasher. Cupboard housing gas fired combination boiler. Part wood effect flooring.

BEDROOM 1

Double glazed window to front aspect. Radiator. Fitted wardrobe.

BEDROOM 2

Double glazed window to front aspect. Radiator. Hatch to loft.

BATHROOM

Opaque double glazed window to rear aspect. Three piece suite comprising: Bath with shower over, close coupled WC and pedestal wash hand basin with mixer tap. Wall and floor tiling. Heated towel rail. Recessed spotlighting to ceiling.



OUTSIDE

OFF ROAD PARKING

Covered carport with door to useful storage area. Additional allocated parking space.

Current Council Tax Band: B.

Estate/Management Charge: £69.46 half yearly (£138.92 per annum).


A one-off payment to the Management Company will be required upon completion of purchase, to include a Certificate of Compliance.

The single carport beneath belongs to this property - The double carport (Leasehold) is assigned to two neighbouring properties.



Approximate Area = 622 sq ft / 57.8 sq m
 Outbuilding = 38 sq ft / 3.5 sq m (excludes carport)
 Total = 660 sq ft / 61.3 sq m

For identification only - Not to scale

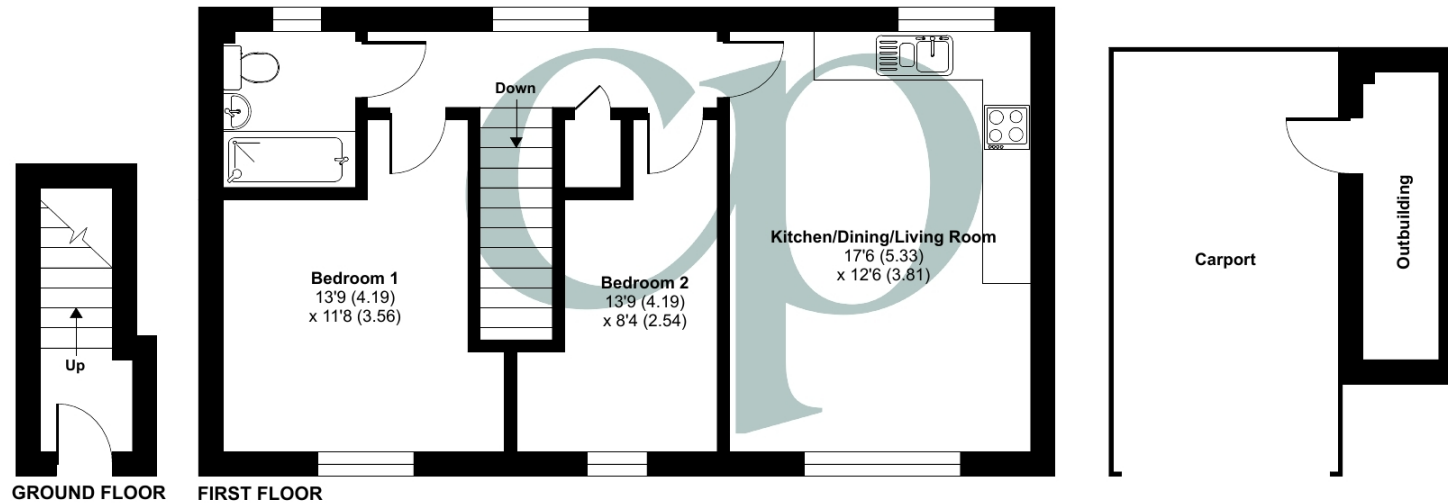

Energy Efficiency Rating		Current	Potential
Very energy efficient - lower running costs			
(92+)	A		
(81-91)	B		
(69-80)	C	79	79
(55-68)	D		
(39-54)	E		
(21-38)	F		
(1-20)	G		
Not energy efficient - higher running costs			
England, Scotland & Wales		EU Directive 2002/91/EC	

Floor plan produced in accordance with RICS Property Measurement 2nd Edition, Incorporating International Property Measurement Standards (IPMS2 Residential). © nchecon 2024. Produced for Country Properties. REF: 1225069

All measurements are approximate and quoted in metric with imperial equivalents and for general guidance only and whilst every attempt has been made to ensure accuracy, they must not be relied on. The fixtures, fittings and appliances referred to have not been tested and therefore no guarantee can be given and that they are in working order. Internal photographs are reproduced for general information and it must not be inferred that any item shown is included with the property. For a free valuation, contact the numbers listed on the brochure.

Viewing by appointment only

Country Properties | 3 The Russell Centre, Coniston Road | MK45 1QY

T: 01525 721000 | E: flitwick@country-properties.co.uk

www.country-properties.co.uk

country
properties