



Oakwood Drive | Billericay | £3,250 pcm



Oakwood Drive

Billericay | Essex | CM12 0SA

Located close to both Buttsbury and Mayflower schools is this spacious five bedroom detached family residence that has been maintained to a high standard. On entering the property you are greeted by a good size entrance hall with three reception rooms including a study for those who wish to work from home.

The kitchen boasts a range of fitted units incorporating a large range oven and integrated appliances and overlooks the secluded rear garden. Outside there is a double garage and access to rear garden and parking for four cars.

Upstairs there are five large bedrooms and two en-suite shower rooms and good size family bathroom and the master bedroom benefits from fitted wardrobes. In addition this property has the convenience of solar assisted electric.

An internal viewing is strongly advised to fully appreciate the size of accommodation on offer. Call The Property Specialists on 01277 654446






- Available Early To Mid February
- Unfurnished
- Reception Hall
- Cloakroom
- Study 3.25m > 2.96m x 2.94m (10' 8" > 9' 9" x 9' 8")
- Dining Room 3.99m x 3.68m (13' 1" x 12' 1")
- Living Room 8.02m > 7.23m x 3.78m (26' 4" > 23' 9" x 12' 5")
- Kitchen 4.04m x 3.98m (13' 3" x 13' 1")
- Conservatory 5.16m x 5.05m (16' 11" x 16' 7")
- Master Bedroom 4.98m x 3.84m (16' 4" x 12' 7")
- En-Suite Dressing Area
- En-Suite Shower Room
- Bedroom Two 4.34m max x 2.95m (14' 3" x 9' 8")
- Bedroom Three 3.84m x 2.95m > 2.12m (12' 7" x 9' 8" > 6' 11")
- Bedroom Four 3.49m > 2.70m x 2.93m (11' 5" > 8' 10" x 9' 7")
- Bedroom Five 3.15m x 2.05m > 2.94m (10' 4" x 6' 9" > 9' 8")
- Family 4 Piece Bathroom
- Gas Radiator Heating
- Brick Paved Drive
- Patio and Lawn Garden
- Double Garage





APPROX INTERNAL FLOOR AREA
202 SQ M 2170 SQ FT

This plan is for layout guidance only and is
NOT TO SCALE
Whilst every care is taken in the preparation
of this plan, please check all dimensions,
shapes & compass bearings before making
any decisions reliant upon them.
Copyright The Property Specialists

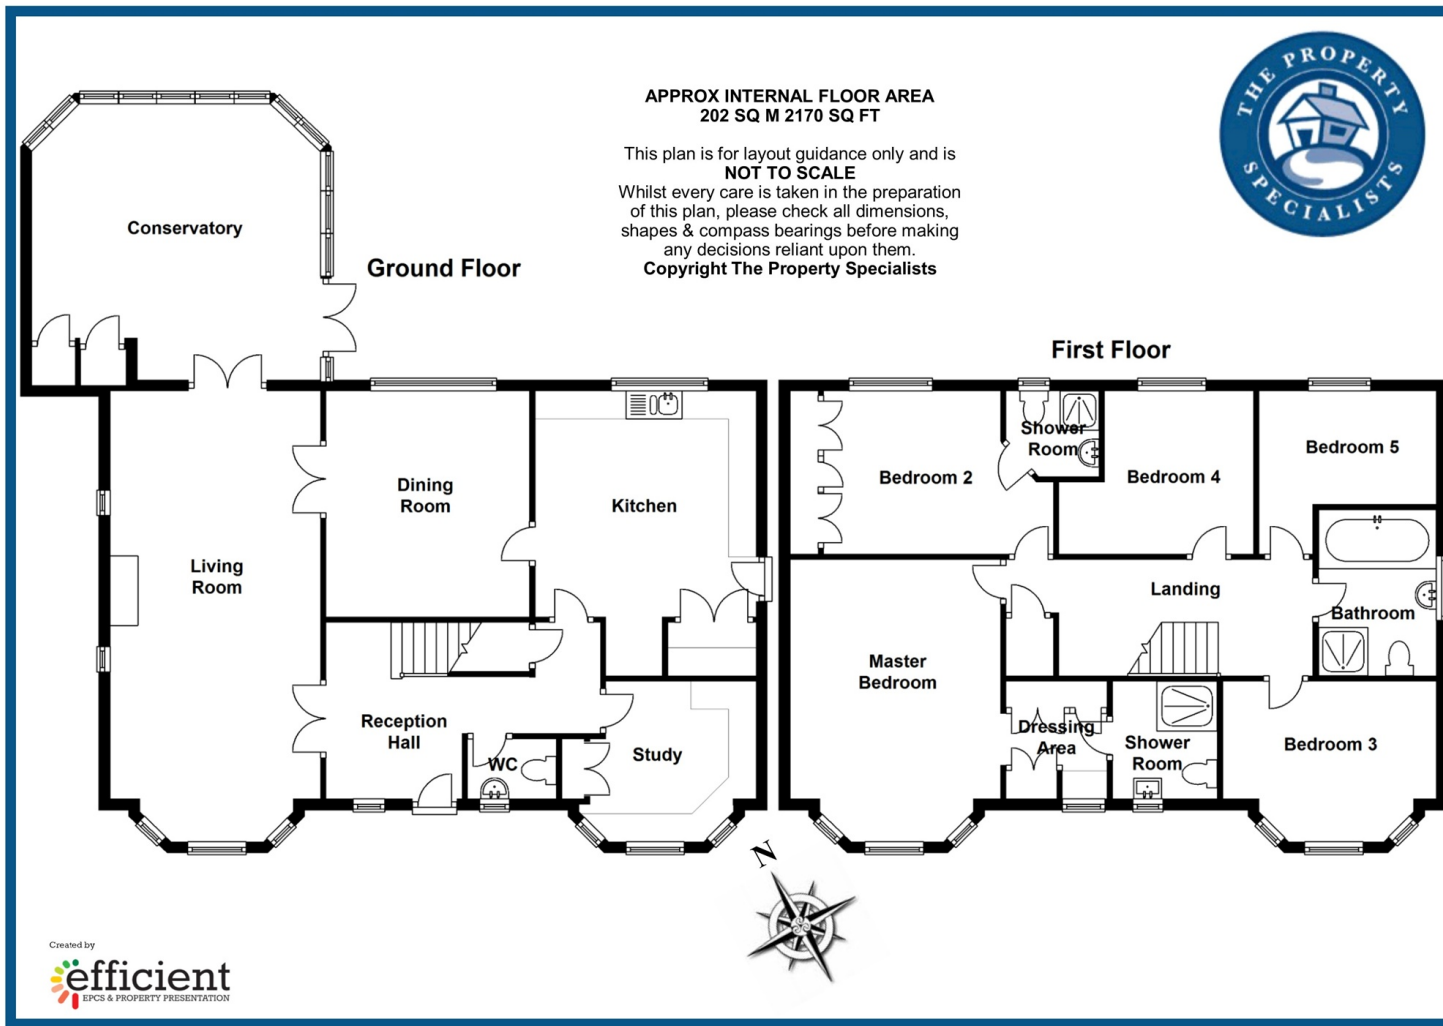

Created by
efficient
EPCS & PROPERTY PRESENTATION

Viewing strictly by appointment with The Property Specialists



Making Moving Home
Less Stressful

135 High Street, Billericay,
Essex, CM12 9AB
Tel: 01277 654446
sales@thepropertyspecialists.co.uk