



Barn with Prior Approval under Q Class permitted development
Conversion to a large four bed detached dwelling

The Barn, Oldford, Frome, BA11 2ND

£350,000 Freehold

COOPER
AND
TANNER

The Barn, Oldford Frome BA11 2ND

£350,000 Freehold

- Barn conversion with prior approval under Q class permitted development, application number 2023/1854/PAA
- Four-bedroom link-detached new build
- Rural Location
- Outskirts of Frome

Description

The Barn at Oldford benefits from prior approval under Q class permitted development, Barn Conversion to a four-bed detached dwelling.

Access to the site is off the B3090 via a shared drive. The site currently comprises the main agricultural barn and hardstand area. The site also benefits from an area of grassland which equates to approximately 5.4 acres.

The site has been cleared of all agricultural machinery and any associated materials. The potential purchaser will need to be aware that any alterations outside of those permitted under the Class Q approval will require additional planning consent.

The Development Potential Guide Price is approximately between £950,000 and £1,000,000.

Parties must satisfy themselves in respect of potential scheme end values.

This is an ideal opportunity for a buyer to purchase and create a unique development of excellent quality.

Planning

Further details regarding the planning consent can be found via the Somerset (Mendip) Council online Planning Portal using reference 2023/1854/PAA. Interested parties must satisfy their own planning investigations. All planning information can be found online.

Agents Note: The parcel of land adjoining the road not included within the red line boundary on page 1 has now been submitted for planning for three dwellings please see planning reference number 2024/0497/PIP.

Location

Oldford is situated on the outskirts of the popular town of Frome. Frome is a historic market town with many notable buildings and features the highest number of listed buildings in Somerset. Frome offers a range of shopping facilities, a sports centre, several cafés, a choice of pubs, local junior, middle and senior schools, several theatres and a cinema. Private schools are to be found in Wells, Bath, Warminster, Cranmore, Beckington, Glastonbury and Street. Bath and Bristol are within commuting distance, and the local railway station connects at Westbury for London, Paddington.



Plot Description

A link-detached two storey barn for conversion with proposed accommodation comprising large open plan kitchen and living area on the ground floor open to the eaves and with full height glazed doors providing a super naturally lit space. In addition, there is a utility room, family bathroom and three bedrooms, one with en suite facilities. First floor is home to a large master bedroom with dressing room and en-suite along with an office. A double car port is situated on the side of the building.

Method of Sale


Private Treaty.

Viewings


Strictly by prior appointment with Cooper and Tanner.

Tel. 01373 455060. Please note this is a former barn and suitable precautions and care should be taken during viewings.

Indicative Ground Floor Plan

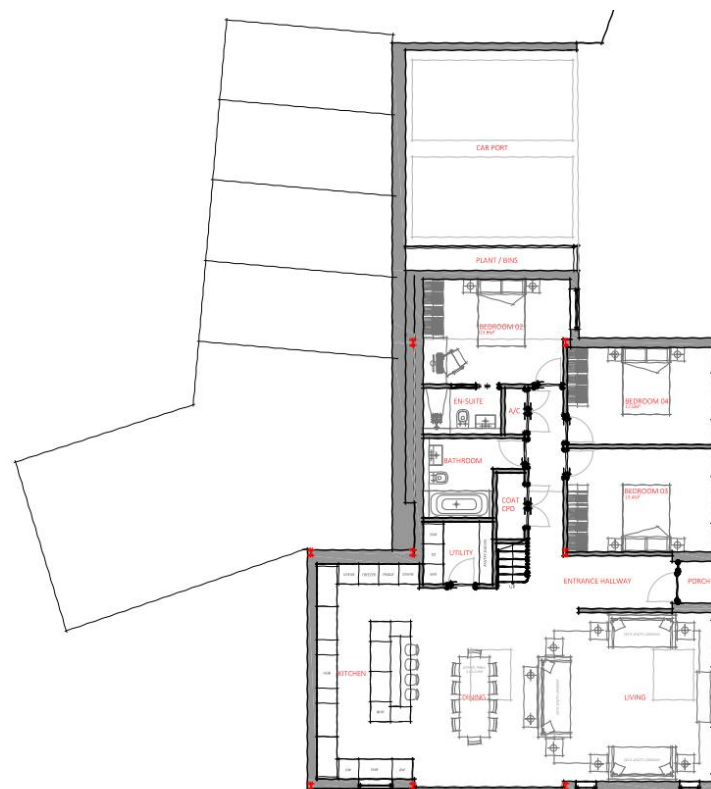

Indicative First Floor Plan

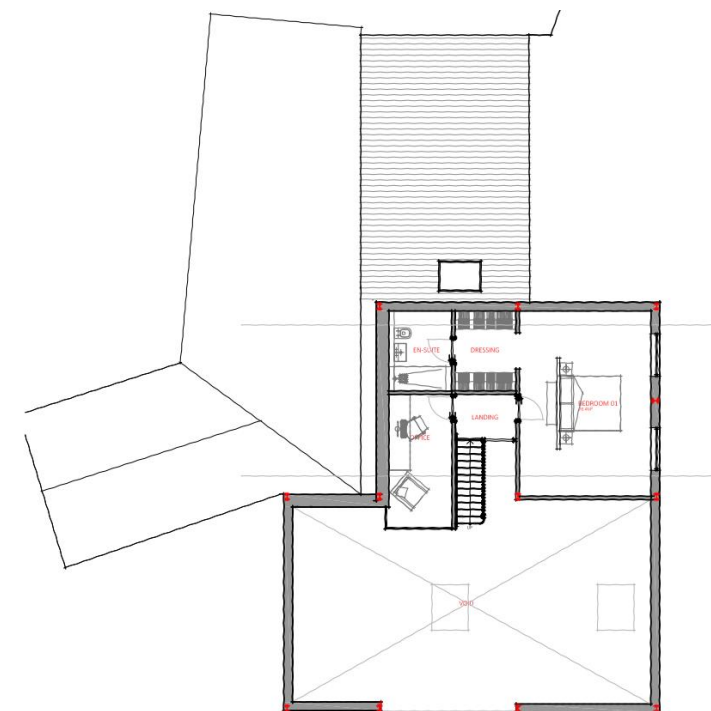

Local Council: Somerset Council
(former Mendip area)

Services: Prospective purchasers must satisfy themselves as to the location and capacity of any services.

Tenure: Freehold



Road Links

- A361 and A36 nearby




Train Links

- Frome Station
- Dilton Marsh
- Westbury



Nearest Schools


- Hayesdown first school
- Selwood Academy and Frome Community College

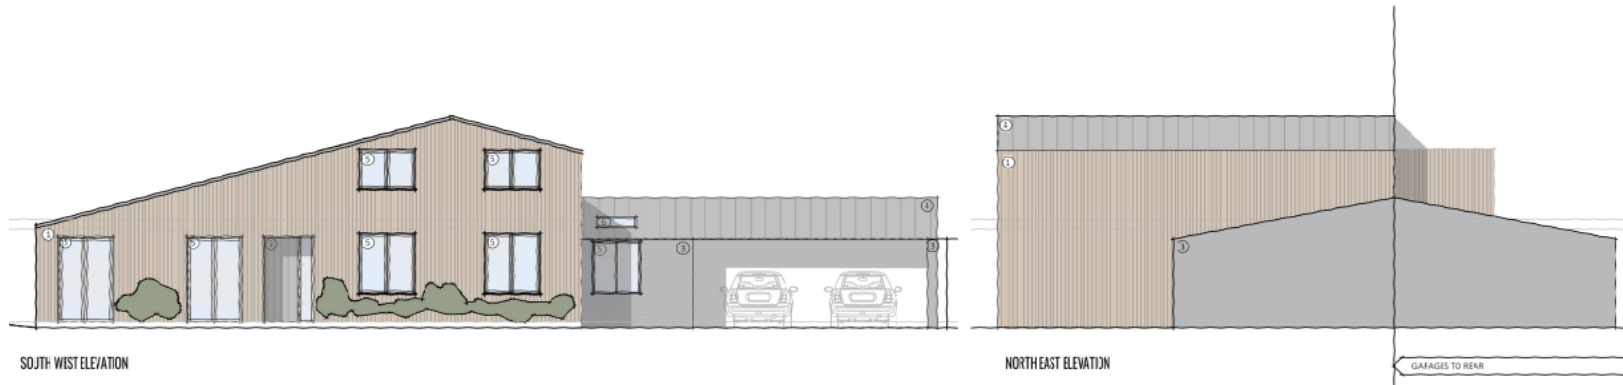


SOUTH WEST ELEVATION

NORTH EAST ELEVATION

GARAGES TO REAR

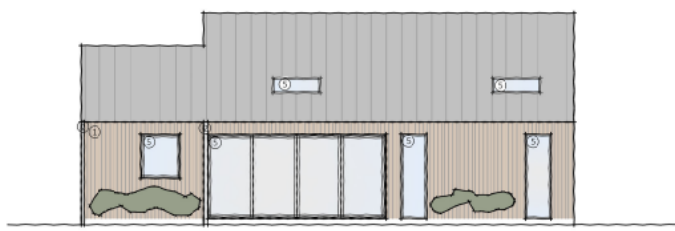


SOUTH EAST ELEVATION

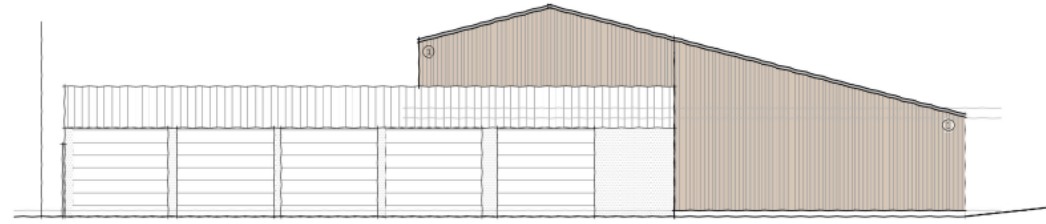


NORTH WEST ELEVATION

- MATERIAL LEGEND**
- ① CLADDING - TIMBER
 - ② STEEL - (AS EXISTING)
 - ③ RENDER - (AS EXISTING)
 - ④ FIBRE CEMENT CORRUGATED ROOFING - EXISTING
 - ⑤ ALUMINIUM WINDOWS + DOORS
 - ⑥ ROOF WINDOWS

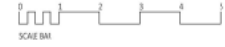

PROJECT	
AGRICULTURAL BARN, CLYFORD, FROME, SOMERSET BA11 2ND	
TITLE	
PROPOSED ELEVATIONS	
DRAWING NUMBER	
1660 - P 202	
REVISION	
REV	DATE DESCRIPTION
ISSUE REGISTER	
REV	DATE DESCRIPTION
SCALE	DATE
1:100	28.11.2022
T: 01753 914281 E: info@hdt.co.uk	
The content of this document represents the best practice of the architect and does not constitute an offer of insurance or any other financial product. It is not intended to be used as a basis for any investment decision.	

Proposed Elevation Drawings

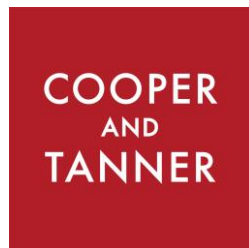

DEVELOPMENT DEPARTMENT
 Telephone 01373 455060
 6 The Bridge, Frome, Somerset, BA11 1AR
development@cooperandtanner.co.uk
www.cooperandtanner.co.uk



Important Notice: These particulars are set out as a general outline only for the guidance of intended purchasers and do not constitute, nor constitute part of, an offer or contract. All descriptions, dimensions, reference to condition and necessary permissions for use and occupation, warranties and other details are given without responsibility and any intending purchasers should not rely on them as statements or representations of fact but must satisfy themselves by inspection or otherwise as to the correctness of each of them.