



Magdalene Court, Baldock, Hertfordshire. SG7 6PF





1 Bedroom Retirement Property £185,000 Leasehold

Magdalene Court is a popular over 60's development set in the heart of Baldock, offering easy access to the bustling High Street with its many shops, bars and cafés. This one bedroom first floor apartment offers a good sized lounge, modern kitchen and bathroom with a good sized bedroom. The complex offers a beautiful communal room, laundry room, gym and residents' gardens. The property is offered to the market on a chain free basis.

- One bedroom
- First floor
- Over 60s
- Residents gym
- Communal lounge
- Town centre location
- EPC rating B. Council tax band C

Ground floor:

Entrance:

Communal entrance, stairs and lift to all floors.

First floor:

Entrance hall:

Wall mounted electric storage heater, large storage cupboard, doors to:

Living room:

Abt: 18' 7" x 11' 3" (5.66m x 3.43m) two wall mounted electric storage heaters, double glazed window and door to juliette balcony overlooking communal garden, electric fire.

Kitchen:

Abt: 6' 5" x 7' 7" (1.96m x 2.31m) double glazed window to rear aspect, range of wall and base units with worksurface surrounds, inset sink with drainer, integrated oven and grill, induction hob and extractor hood over, fridge/freezer.



Bedroom:

Abt: 14' 0" x 8' 9" (4.27m x 2.67m) Double glazed window to rear, built in wardrobe, wall mounted electric storage heater.

Bathroom:

Wash hand basin, low level WC, walk-in double shower cubicle, wall mounted electric heater.

Outside:

gardens:

Communal gardens and private residents parking.

Agents Notes:

Additional information:

Lease details: 104 years remaining.


Service charge - £3136 per annum.

Ground rent - £359 per annum.

These particulars are a guide only and do not constitute an offer or a contract. The floor plan is for identification purposes only and not to scale. All measurements are approximate and should not be relied upon if ordering furniture, white goods and flooring etc. We have presented the property as we feel fairly describes it but before arranging a viewing or deciding to buy, should there be anything specific you would like to know about the property please enquire. Satchells have not tested any of the appliances or carried out any form of survey and advise you to carry out your own investigations on the state, condition, structure, services, title, tenure, and council tax band of the property. Some images may have been enhanced and the contents shown may not be included in the sale. Satchells routinely refer to 3rd party services for which we receive an income from their fee. If you would like us to refer you to one of these services please ask one of our staff who will pass your details on. We advise you check the availability of the property on the day of your viewing.



Ground Floor

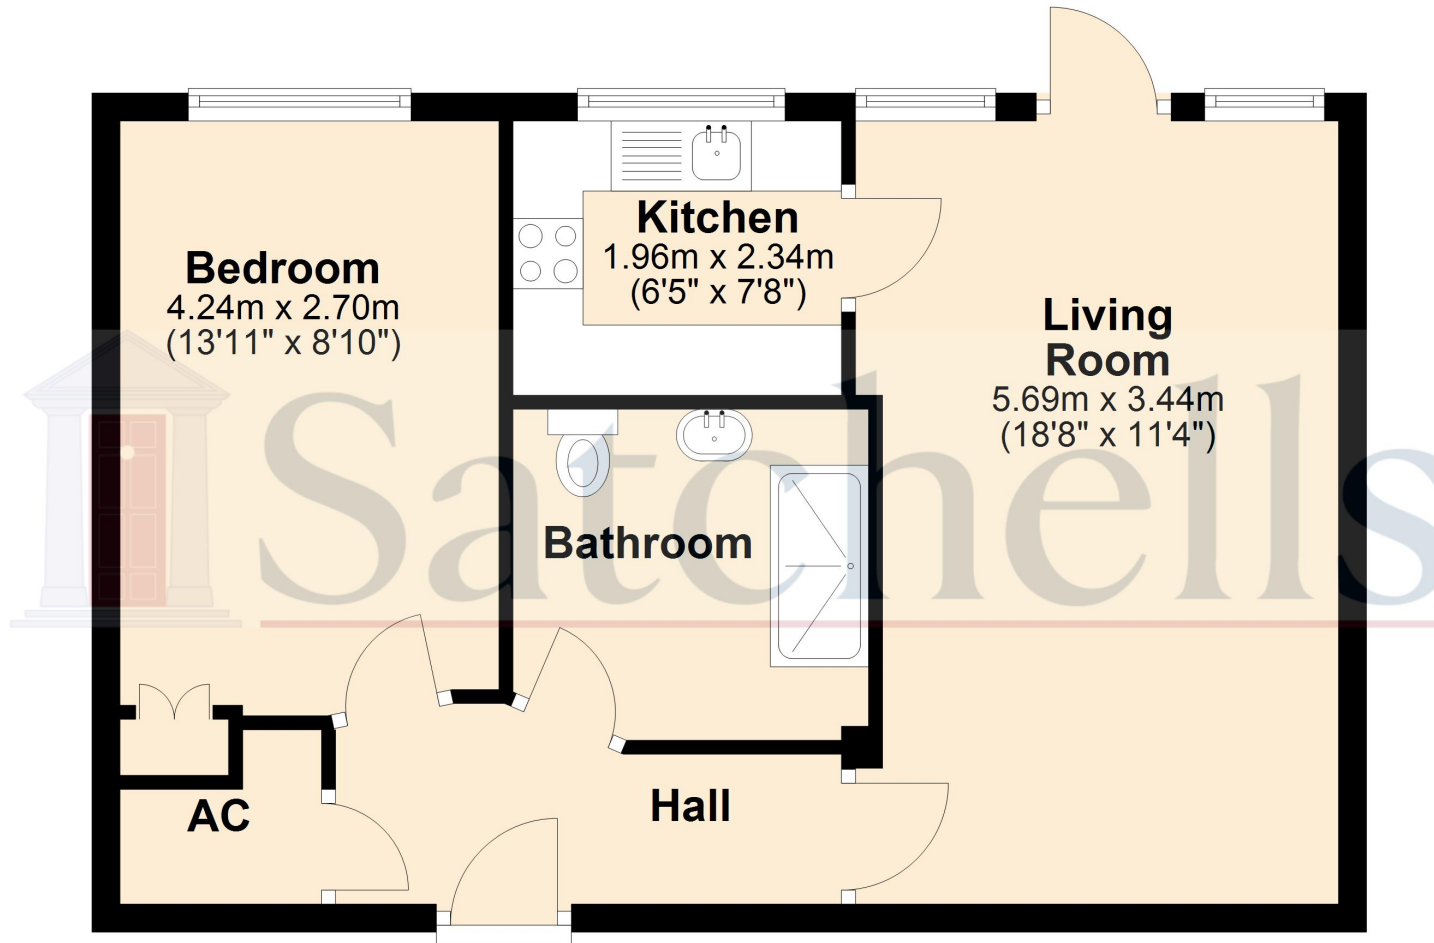

For illustrative purposes only - NOT TO SCALE - Measurements shown are approximate. The size and position of doors, windows, appliances and other features are approximate.
Plan produced using PlanUp.