



175 Three Star Park, Bedford Road, Lower Stondon, Henlow, Bedfordshire,
SG16 6FS
Easement £190,000







75
7

Step Inside

Bedford Road

Entrance lobby with storage cupboard. Door to:



About Letchworth

Bedford Road

Abt. 19' 9" x 9' 6" (6.02m x 2.90m) Upvc window to front. Built in seating under window. Upvc double doors out onto patio. Fireplace. Carpet as fitted.








Step Outside

Bedford Road

Abt. 9' 5" x 6' 2" (2.87m x 1.88m) Upvc double glazed door down to rear garden. Wood laminate flooring. Leading into:



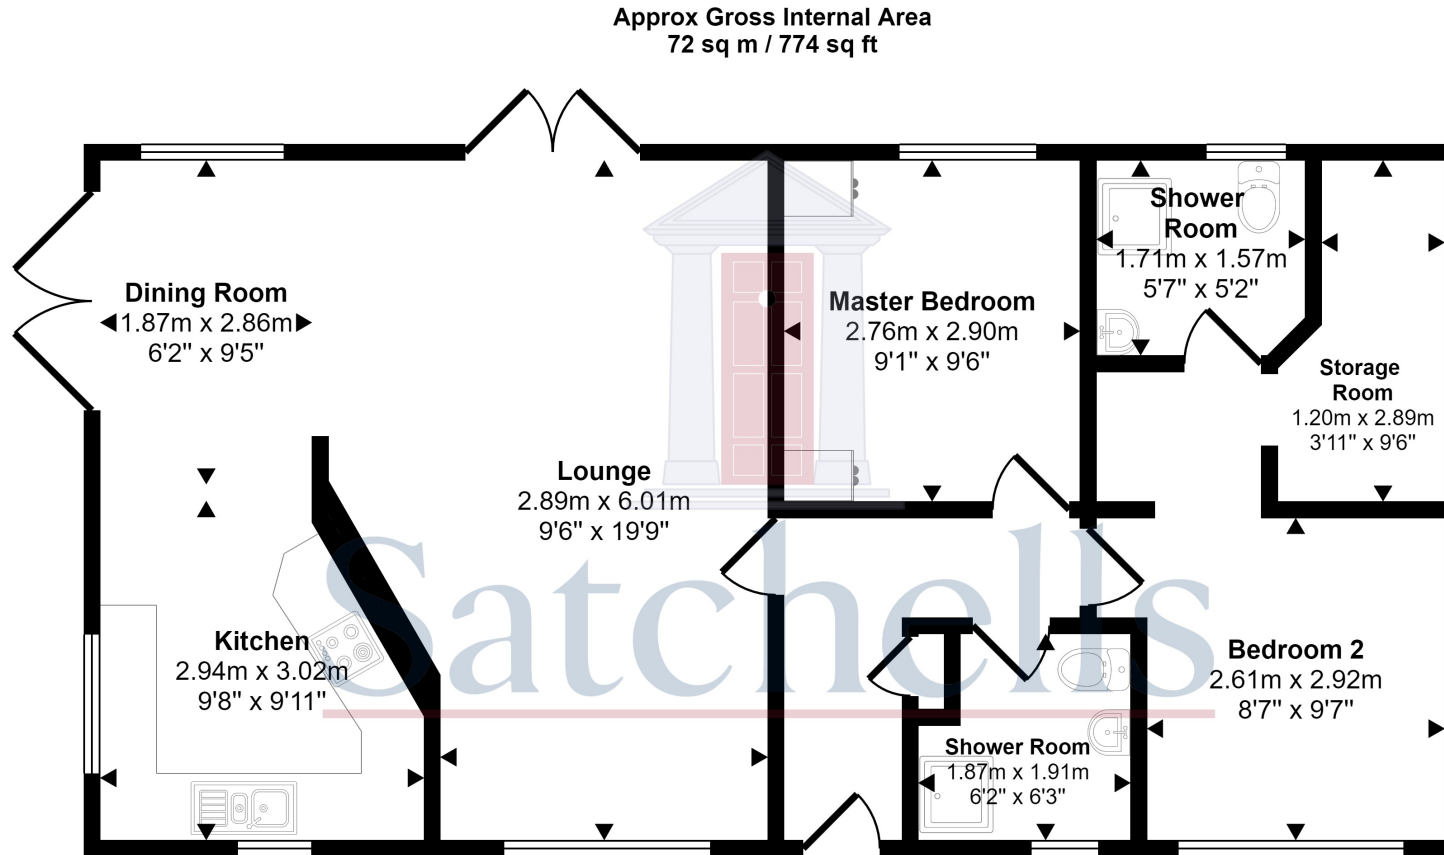

Floorplan

This floorplan is only for illustrative purposes and is not to scale. Measurements of rooms, doors, windows, and any items are approximate and no responsibility is taken for any error, omission or mis-statement. Icons of items such as bathroom suites are representations only and may not look like the real items. Made with Made Snappy 360.

Satchells
18-20, High Street, Shefford, Bedfordshire, SG17 5DG
Tel: 01462 813235
E: shefford@satchells.co.uk <https://www.satchells.com/>

