


Terence Painter

ESTATE AGENTS

- Light Industrial & Office Unit
- Offices of Approx. 700 sqft (65m²)
- Ground Floor Storage of Approx. 75m² (800sqft)
- Located on Private Business Park
- Kitchenette & W.C.
- Parking for up to 3 Vehicles
- Electric Vehicle Charging Point

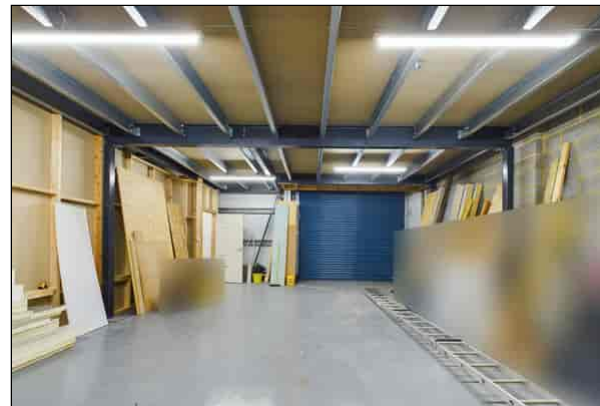

78 The Oaks, Manston Business Park Invicta Way, Manston, Ramsgate, Kent. CT125FN. Freehold Plus VAT £189,000

LIGHT INDUSTRIAL COMMERCIAL UNIT CURRENTLY ARRANGED AS STORAGE & OFFICES, LOCATED ON A BUSY BUSINESS PARK AT MANSTON, RAMSGATE

These commercial premises are located within the heart of The Oaks at Manston Business Park, on the outskirts of Ramsgate. The premises benefit from Class Uses B1 (Offices, Research & Development and Light Industrial), B2 (General Industrial) and B8 (Storage & Distribution).

The ground floor is currently utilised for storage providing approx. 74.75m² (800sqft) with a roller shutter entrance door and W.C. The premises also benefit from pedestrian entrance at ground floor level, with stairs leading up to the first floor.

The first floor is currently arranged as offices with a large open plan office of approx. 49.25m² (530 sqft) and a manager's office/store room of approx. 15.76m² (170 sqft), there is also a kitchenette and a W.C.

Externally there is parking for up to three vehicles and an electrical vehicle charging point installed at the property.

Location

Manston Business Park is located adjacent to Manston Airport on the outskirts of Ramsgate with easy access to the A299 and M2 to London as well as the A256 to Dover.

The Unit

A self contained steel-framed light industrial commercial unit currently arranged as storage on the ground floor and offices at first floor mezzanine level.

Ground Floor

Main Storage Area

8.04m x 6.31m (26' 5" x 20' 8") With painted concrete floor, strip lighting, electric roller shutter door and access to further storage area and side entrance and lobby providing internal access to the first floor offices.

Further Storage Area & W.C.

8.00m x 3.00m (26' 3" x 9' 10") With painted concrete floor and strip lighting. Stainless steel sink unit with electric water heater. Access to W.C. with low level W.C. and wash hand basin.

Separate Personal Entrance

There is a separate personal entrance door giving access to a lobby with personal door into the storage area and stairs leading to the first floor offices.

First Floor

Landing/Kitchenette

3.770m x 2.80m extending to 3.38m (12' 4" x 9' 2" to 11' 1") Fitted double wall and base units. Single drainer stainless steel sink unit inset to work surface area. Vinyl and carpet flooring. Skylight window.

W.C.

Fitted with low level W.C. and wash hand basin. Vinyl flooring.

78 The Oaks, Manston Business Park Invicta Way, Manston, Ramsgate, Kent. CT125FN.

Plus VAT £189,000

Main Office

7.120m x 6.350m (23' 4" x 20' 10") Two double glazed windows to front with fitted blinds. LVT wood effect flooring. Ceiling mounted strip lighting. Electric air cooling/heating system. Wall mounted and floor inset power points.

Office Two/Store Room

3.980m x 3.960m (13' 1" x 13' 0") Fitted carpet. Strip lighting. Power points.

Parking

Private parking at the front of the building for up to three vehicles with an electric vehicle charging point.

VAT

VAT will be chargeable on the purchase price.

Business Rates


The current Rateable Value is £11,000.

Service Charges

There is an estate management charge for the property, which is currently £360 plus VAT, per annum.


Viewing

Strictly by appointment with the Agents Terence Painter Estate Agents 01843 866866

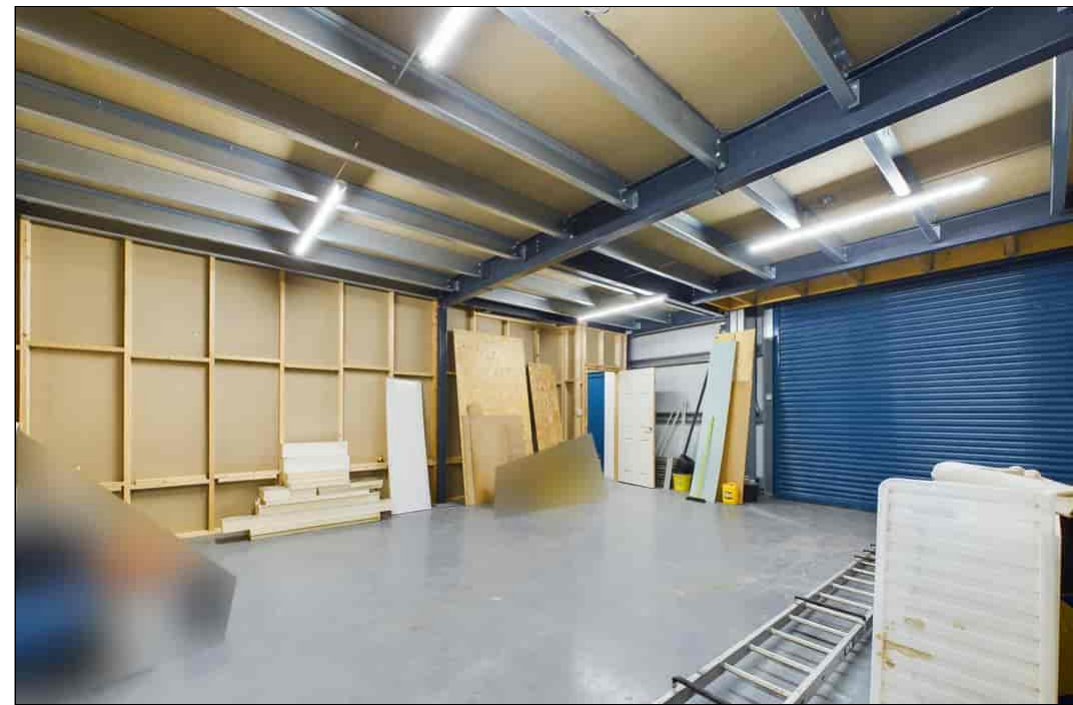

78 The Oaks, Manston Business Park Invicta Way, Manston, Ramsgate, Kent. CT125FN.

Plus VAT £189,000

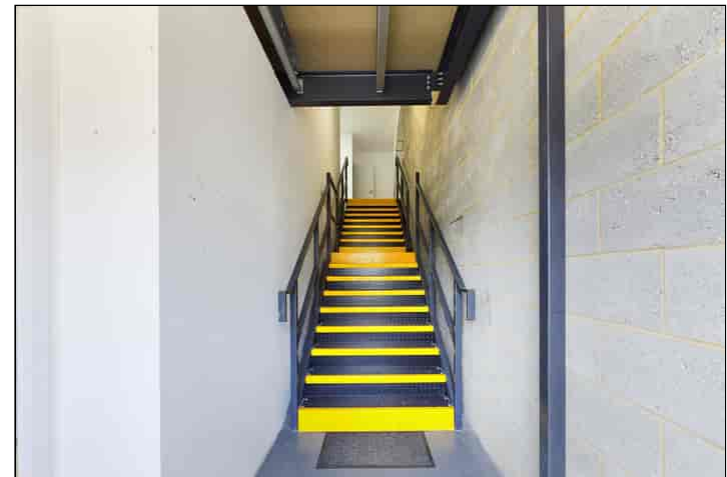


Viewing strictly by prior appointment with the Selling Agents
TERENCE PAINTER.


Email: sales@terencepainter.co.uk

Prospect House, 44 High Street, Broadstairs, Kent, CT10 1JT.

These particulars do not constitute any part of an offer or contract. None of the statements contained in these particulars are to be relied on as representations of fact. Any intending purchaser should satisfy themselves by inspection or otherwise as to the correctness of the statements contained in these particulars. The Vendor does not make or give, and neither Terence Painter Properties, nor any person in its employment has any authority to make or give, any representation or warranty whatsoever in relation to this property. The mention of any appliances and/or services in these sales particulars does not imply that they are in full and efficient working order.

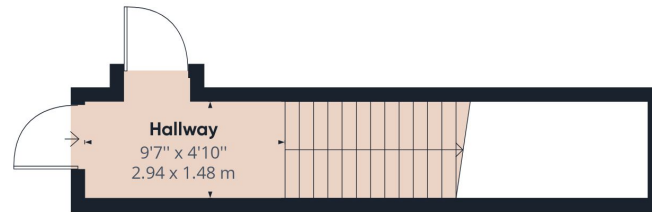

Ground Floor

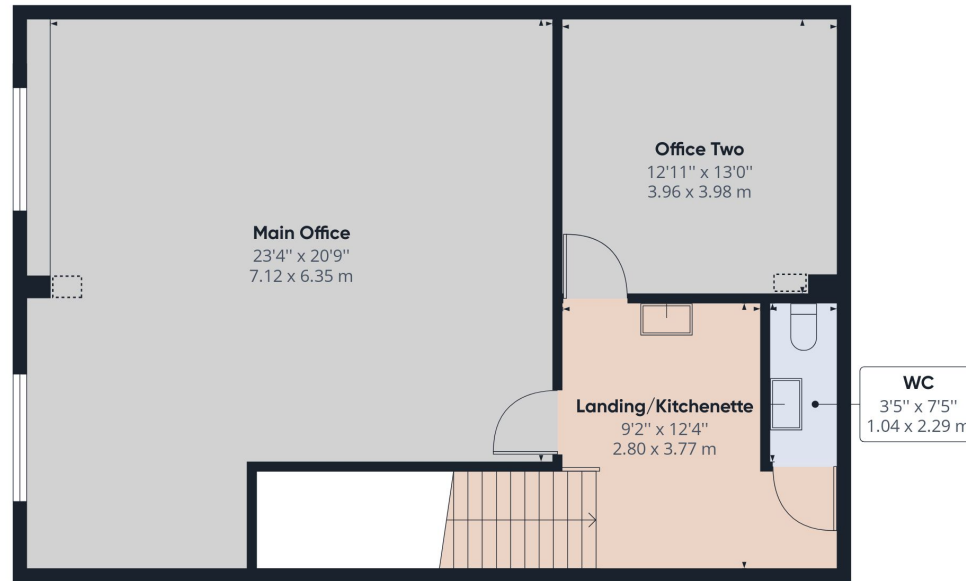

Floor 1

Approximate total area⁽¹⁾

1016.15 ft²
94.40 m²

Reduced headroom

2.81 ft²
0.26 m²

(1) Excluding balconies and terraces


⌘ Reduced headroom
(below 1.5m/4.92ft)

While every attempt has been made to ensure accuracy, all measurements are approximate, not to scale. This floor plan is for illustrative purposes only.

GIRAFFE360

78 The Oaks, Manston Business Park Invicta Way, Manston, Ramsgate, Kent. CT125FN.

Plus VAT £189,000

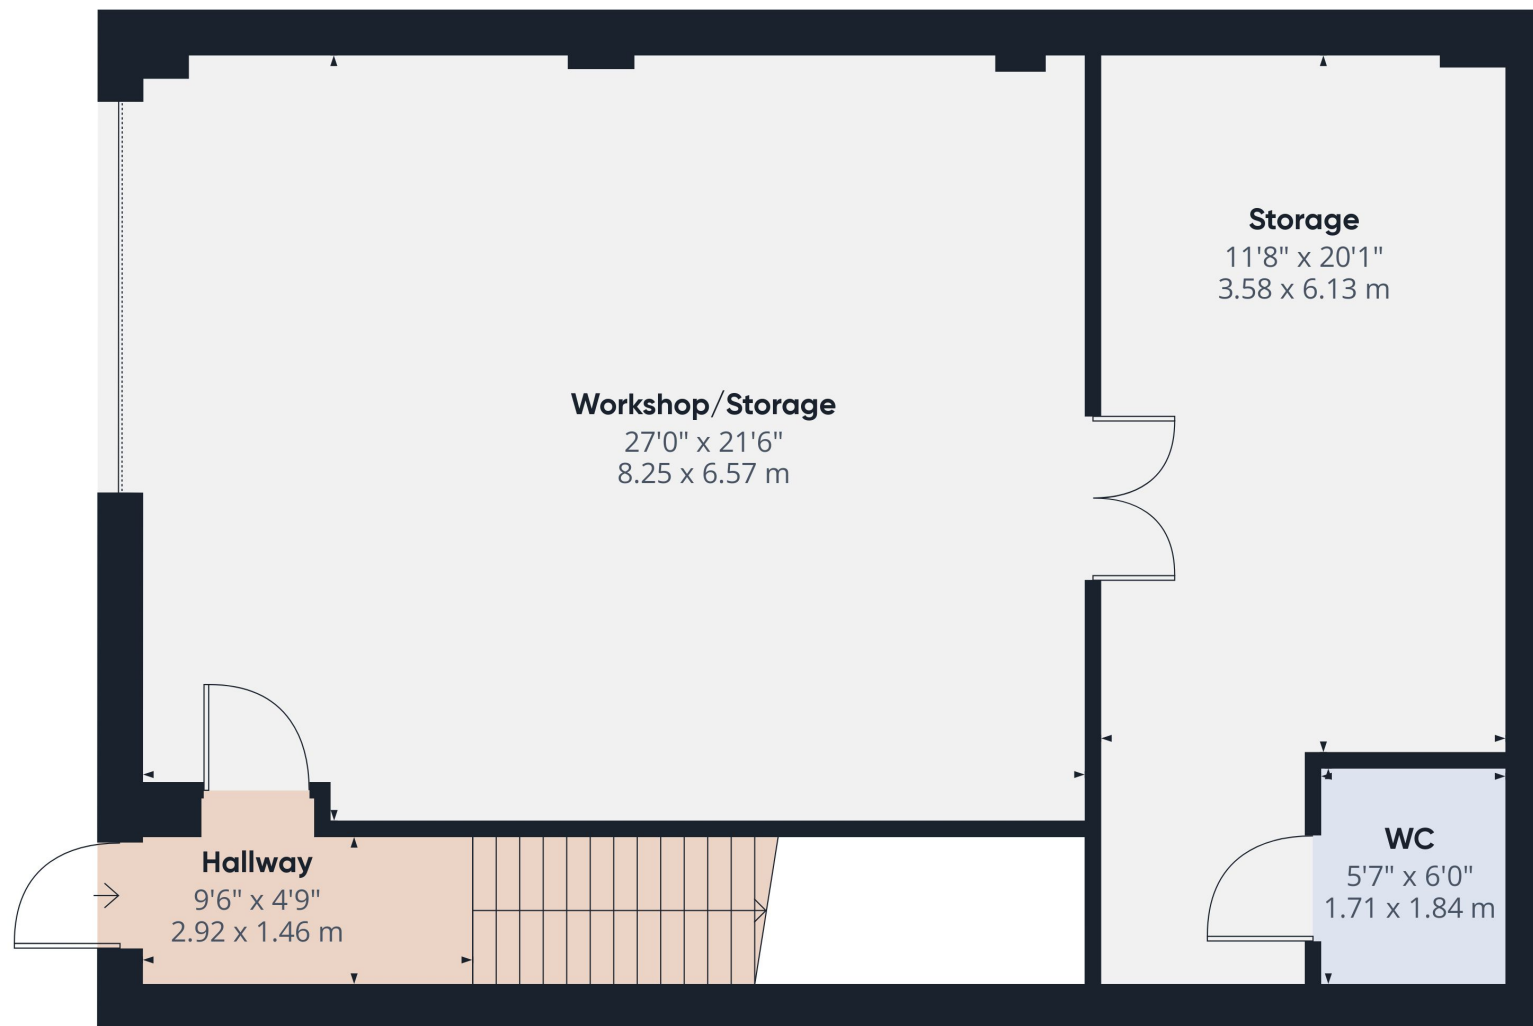

Approximate total area⁽¹⁾

1012.17 ft²

94.03 m²

(1) Excluding balconies and terraces

While every attempt has been made to ensure accuracy, all measurements are approximate, not to scale. This floor plan is for illustrative purposes only.

GIRAFFE360

Ground Floor

78 The Oaks, Manston Business Park Invicta Way, Manston, Ramsgate, Kent. CT125FN.

Plus VAT £189,000