

A country delight. A traditional 4/5 bedoomed home enjoying spectacular views over the surrounding countryside. Near Lampeter/Llanybydder, West Wales



Tyngrug Cottage, Penffordd, Llanwenog, Ceredigion. SA40 9XG.

£349,950

REF: R/4908/LD

*** A spectacular rural location *** A traditional country property *** Well presented 4/5 bedoomed accommodation *** Delightful cottage style kitchen *** Large open plan living room *** Stunning views over Pencarreg and Llanllwni Mountains *** Picturesque rural location - Outskirts of the popular Village of Cwmsychpant *** Hand crafted pine kitchen with original character throughout

*** Potential annexe with ample living/reception rooms *** Home office/gym *** Fantastic Family home close to the nearby Towns of Lampeter, Llanybydder and Llandysul

*** An extensive lawned garden area being private with mature hedge rows and backing onto open country fields *** Large South facing patio area *** Ample off street parking *** Potential to build a garage (subject to consent) *** A country property yet convenient to close nearby Primary and Secondary Schooling *** Perfect for home working with good Broadband speeds available *** A Family home deserving early viewing



LAMPETER
12, Harford Square, Lampeter,
Ceredigion, SA48 7DT
Tel:01570 423623
lampeter@morgananddavies.co.uk



ABERAERON
4, Market Street, Aberaeron,
Ceredigion, SA46 0AS
Tel:01545 571 600
aberaeron@morgananddavies.co.uk



CARMARTHEN
11, Llammas St, Carmarthen,
Carmarthenshire, SA31 3AD
Tel:01267 493444
carmarthen@morgananddavies.co.uk

LOCATION

Located just on the outskirts of the popular rural Hamlet of Cwmsychpant, just 3 miles from the Market Town of Llanybydder, 7 miles from the University Town of Lampeter, within 20 or so miles from the County Town and Administrative Centre of Carmarthen, within easy reach of the Ceredigion Coastal Belt at the Seaside and Fishing Village of New Quay and the Georgian and Harbour Town of Aberaeron, both within 11 miles.

GENERAL DESCRIPTION

Tyngrug Cottage offers potential Purchasers with an opportunity to acquire a substantial and well presented 4/5 bedrooomed detached country property with generous ground floor accommodation that provides potential for a self contained annexe but is currently utilised as a home office/gym and music room.

The property has been refurbished with a hand crafted pine kitchen and a lovely open plan living room with a brick fireplace.

Externally it enjoys an extensive lawned garden area with a large patio giving a place to sit and relax and enjoying fantastic views over Pencarreg and Llanllwni Mountain Range.

THE ACCOMMODATION

The accommodation at present offers more particularly the following:-

SUN ROOM/BOOT ROOM

13' 5" x 11' 5" (4.09m x 3.48m). With part vaulted ceiling with Velux roof window, tiled flooring, radiator, UPVC side entrance door.

W.C.

With low level flush w.c., corner wash hand basin, also housing the Worcester oil fired central heating boiler that runs all domestic systems within the property.



KITCHEN/DINER

25' 0" x 11' 0" (7.62m x 3.35m). With a fantastic handcrafted pine kitchen with Bespoke wall and floor cupboards, stainless steel sink and drainer unit, integrated fridge, plumbing for a dishwasher, Belling LPG cooker stove with 7 ring gas hob, double oven, grill and warming plate, part tiled flooring, radiator, staircase to the first floor accommodation.



KITCHEN/DINER (SECOND IMAGE)



DINING AREA

With an open tread staircase to the first floor accommodation, Bespoke ceiling light over the dining table.



LIVING ROOM

23' 0" x 13' 8" (7.01m x 4.17m). Charming and full of character, with a large brick inglenook fireplace incorporating a cast iron multi fuel stove, reclaimed stripped oak flooring, fully glazed front entrance door to the garden, feature beams.



LIVING ROOM (SECOND IMAGE)



LIVING ROOM (THIRD IMAGE)



POTENTIAL GROUND FLOOR ANNEXE

INNER HALL

With double door cloak cupboard, access to good sized loft space, radiator.

UTILITY ROOM

10' 6" x 7' 7" (3.20m x 2.31m). With fitted wall and floor units, stainless steel sink and drainer unit, plumbing and space for automatic washing machine and tumble dryer. Possible kitchen for the annexe.



HOME OFFICE/GROUND FLOOR BEDROOM 5

15' 3" x 10' 4" (4.65m x 3.15m). With exposed stone walls, sliding patio doors opening onto the garden area.



GYM/RECEPTION ROOM

22' 0" x 11' 0" (6.71m x 3.35m). With double glazed doors opening onto the garden area. Could offer potential as a further ground floor bedroom.



MUSIC ROOM/OFFICE

9' 0" x 7' 2" (2.74m x 2.18m). With radiator.




FIRST FLOOR

LANDING

With access to the loft space.

BATHROOM

Having a stylish suite with a ceramic roll top bath with shower attachment, corner glazed shower cubicle, low level flush w.c., pedestal wash hand basin, radiator, linen cupboard.

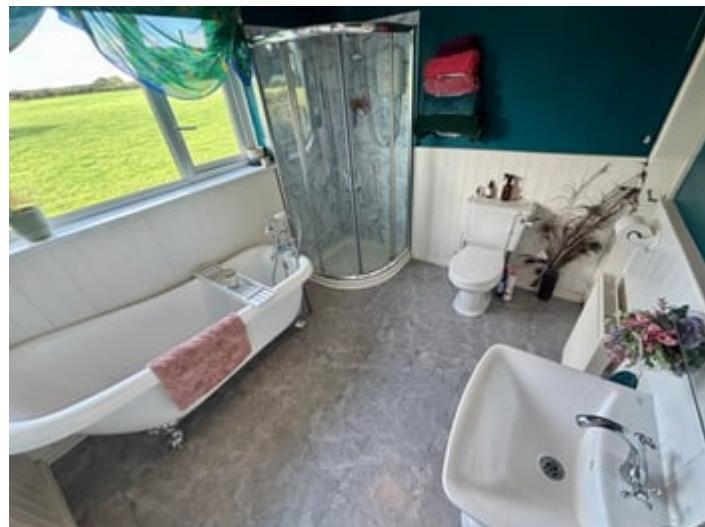

BATHROOM (SECOND IMAGE)



REAR BEDROOM 2

12' 7" x 11' 7" (3.84m x 3.53m). With radiator, stripped wooden flooring, TV. point.



FRONT BEDROOM 1

13' 9" x 11' 5" (4.19m x 3.48m). With stripped wooden flooring, double aspect windows to the front and side enjoying fantastic views over the surrounding countryside as well as Pencarreg and Llanllwni Mountains.



BEDROOM 3

13' 9" x 5' 7" (4.19m x 1.70m). With radiator.



BEDROOM 4

10' 5" x 6' 4" (3.17m x 1.93m). With radiator, original panelled walls.



EXTERNALLY

GARDEN

The property enjoys an extensive garden area being totally private and not overlooked with mature hedge boundaries. The garden is laid mostly to a level lawned area with a large patio area that extends the full length of the front of the property and having access from all reception rooms. The garden itself is perfect for Family living with amazing vista points to enjoy the views over the surrounding countryside and mountain ranges.



GARDEN (SECOND IMAGE)



PATIO AREA



SPACE FOR POTENTIAL GARAGE

There is a site for a potential garage at the bottom of the garden with rights of way over a rear service lane.

GARDEN SHED

8' 0" x 6' 0" (2.44m x 1.83m).

PARKING

There is ample off street parking to the side of the property and at the bottom of the garden.



PARKING (SECOND IMAGE)



FRONT OF PROPERTY



VIEW FROM PROPERTY



AGENT'S COMMENTS

A fantastic Family home in a convenient location. Rural but not remote.

TENURE AND POSSESSION

We are informed the property is of Freehold Tenure and will be vacant on completion.

COUNCIL TAX

The property is listed under the Local Authority of Ceredigion County Council. Council Tax Band - 'E'.


Services

We are informed by the current Vendors that the property benefits from mains water, mains electricity, private drainage, oil fired central heating, double glazing, telephone subject to B.T. transfer regulations, Broadband subject to confirmation by your Provider.


HM Land Registry

Official copy of title plan

Title number **CYM347399**
Ordnance Survey map reference **SN4745SE**
Scale **1:1250 enlarged from 1:2500**
Administrative area **Ceredigion / Ceredigion**

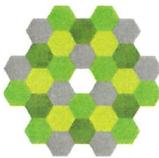


©Crown Copyright. Produced by HM Land Registry.
Reproduction in whole or in part is prohibited without the prior written permission of Ordnance Survey. Licence Number AC0000851063.

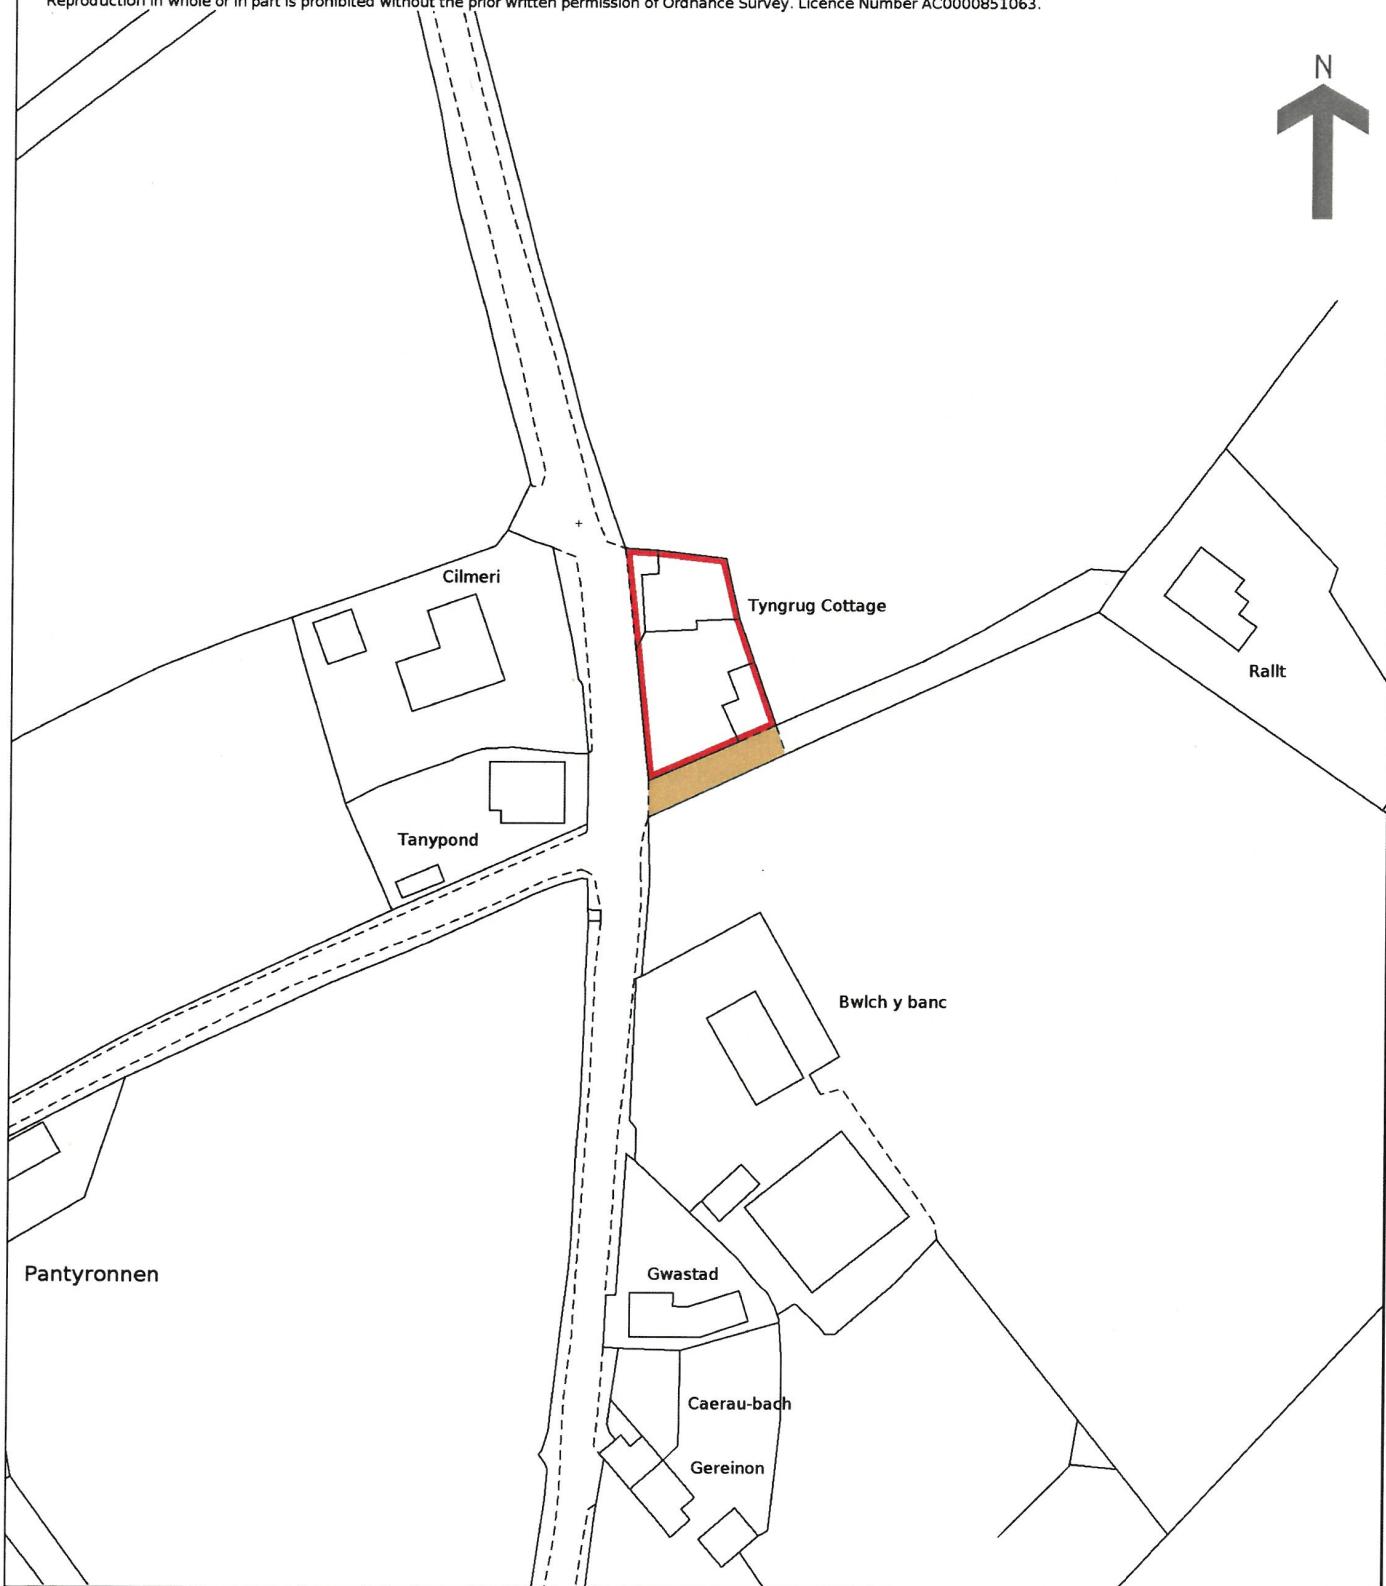

This official copy is incomplete without the preceding notes page.
Mae'r copi swyddogol hwn yn anghyflawn heb y dudalen nodiadau flaenorol.



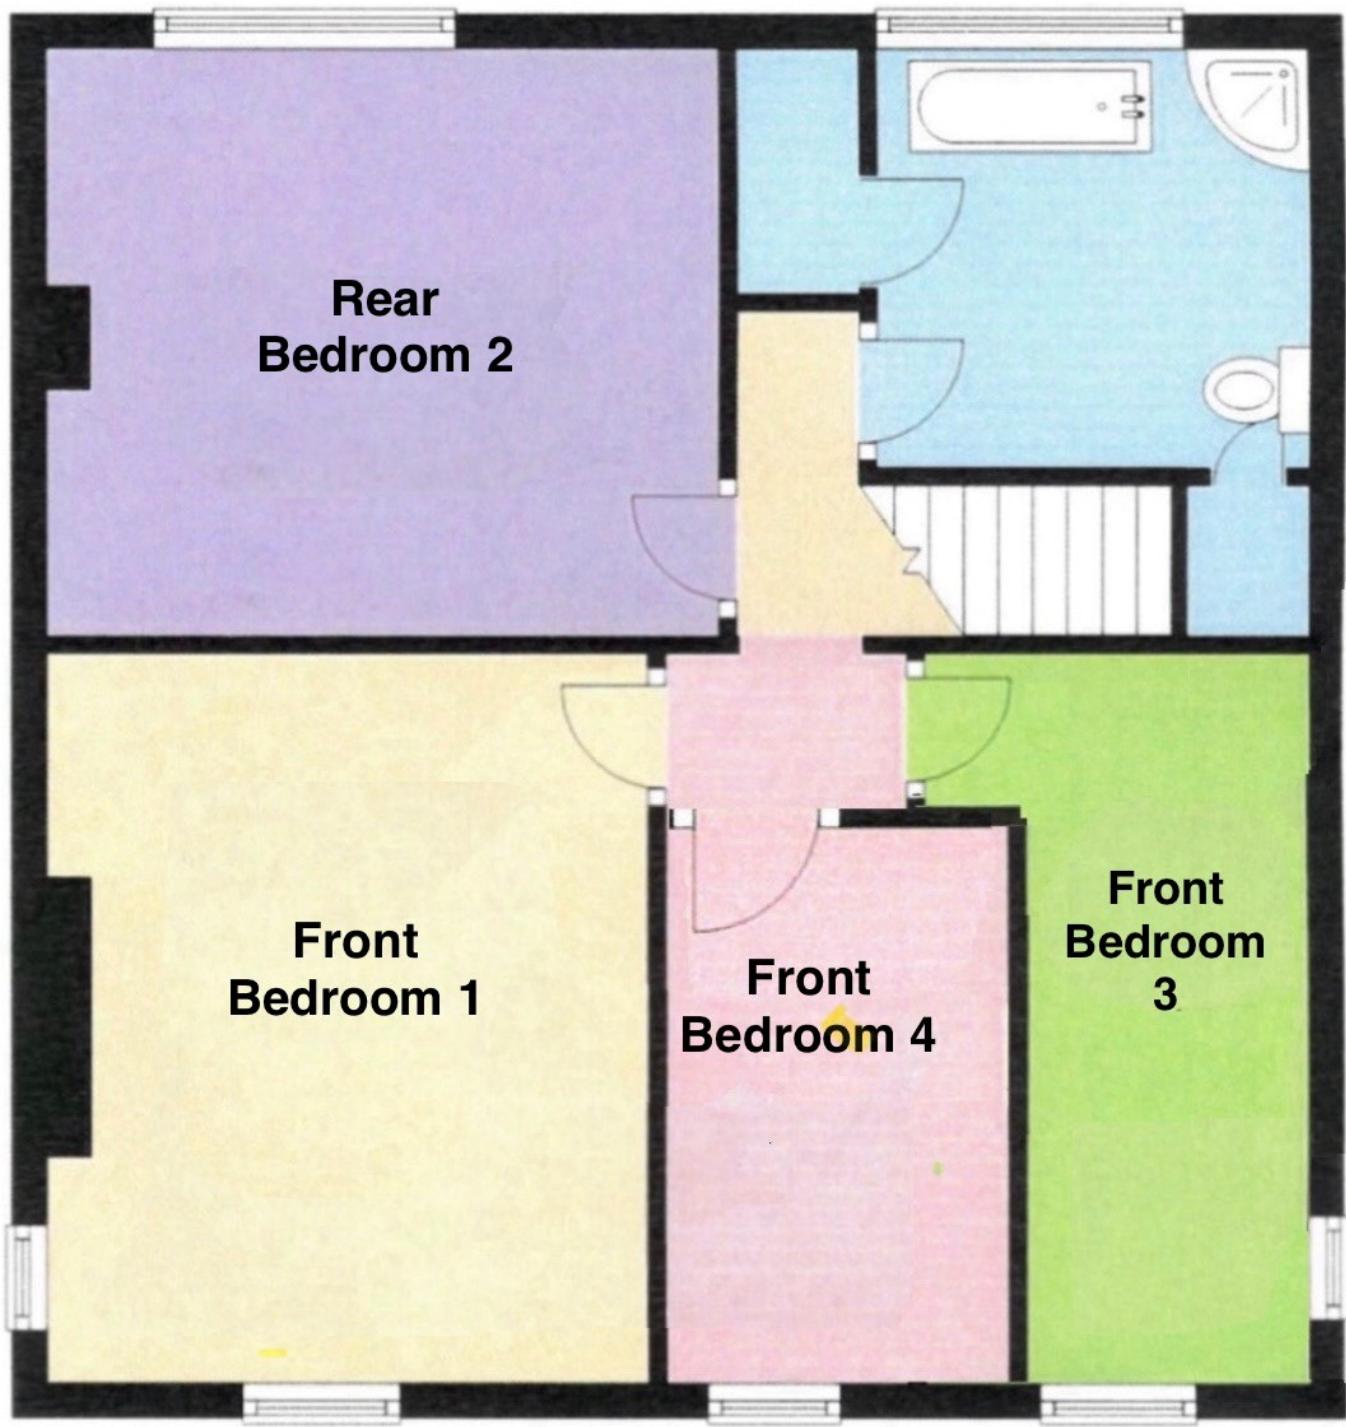

Council Tax: Band E

N/A

Parking Types: Off Street. Private.

Heating Sources: Double Glazing. Oil.

Electricity Supply: Mains Supply.

Water Supply: Mains Supply.

Sewerage: Private Supply.

Broadband Connection Types: FTTP.

Accessibility Types: None.

EPC Rating: E (51)

Has the property been flooded in last 5 years? No

Flooding Sources:

Any flood defences at the property? No

Any risk of coastal erosion? No


Is the property listed? No

Are there any restrictions associated with the property? No

Any easements, servitudes, or wayleaves?

No

The existence of any public or private right of way? No

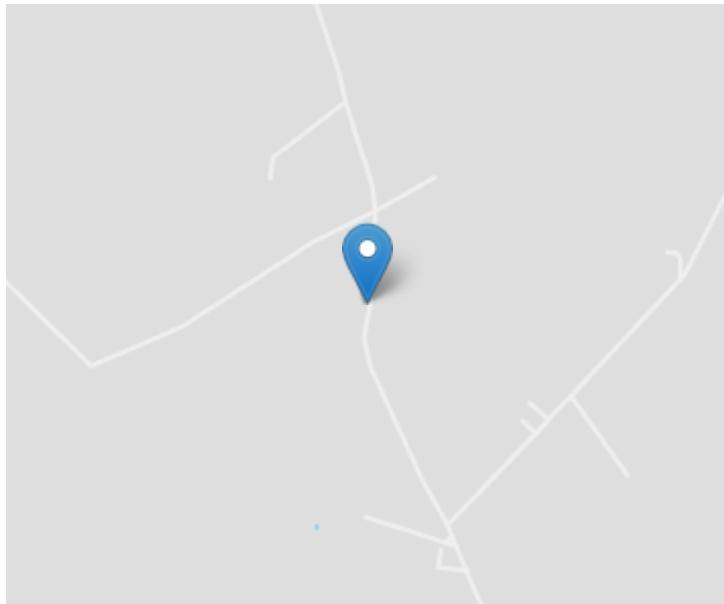

Energy Efficiency Rating

	Current	Potential
Very energy efficient - lower running costs		
(92+) A		
(81-91) B		
(69-80) C	76	
(55-68) D		
(39-54) E	51	
(21-38) F		
(1-20) G		
Not energy efficient - higher running costs		
England, Scotland & Wales	EU Directive 2002/91/EC	

Directions

From Lampeter take the A475 road West towards the Villages of Llanwnnen and Drefach. Continue up the hill until you reach the Village of Cwmsychnant. As you enter Cwmsychnant take the first left hand turning. Travel on this road for a further 0.5 of a mile and the property will be the first cottage on your left hand side, as identified by the Agents 'For Sale' board.

VIEWING: Strictly by prior appointment only. Please contact our Lampeter Office on 01570 423 623 or lampeter@morgananddavies.co.uk

All properties are available to view on our Website – www.morgananddavies.co.uk. Also on our FACEBOOK Page – www.facebook.com/morgananddavies. Please 'LIKE' our FACEBOOK Page for new listings, updates, property news and 'Chat to Us'.

To keep up to date please visit our Website, Facebook and Instagram Pages

For further information or to arrange a viewing on this property please contact :

Lampeter Office
12 Harford Square
Lampeter
Ceredigion
SA48 7DT

T: 01570 423623
E: lampeter@morgananddavies.co.uk
<http://www.morgananddavies.co.uk>



Regulated by
RICS®