



Longage Rise, Longage Hill, Rhodes Minnis, Canterbury, Kent, CT4 6XT

Guide Price £825,000

EPC RATING: C

Stunning
Family
Home

A unique family home which has been under the same ownership since construction in 1985. The property has been loved and well maintained over the years but is now time for another family to enjoy this spacious quality home. Located in a most sought after semi rural position with large impressive tranquil gardens, garage and driveway providing plenty of driveway parking. EPC RATING = C



Approximate Gross Internal Area (Including Low Ceiling) = 182 sq m / 1958 sq ft
Garage = 21 sq m / 225 sq ft

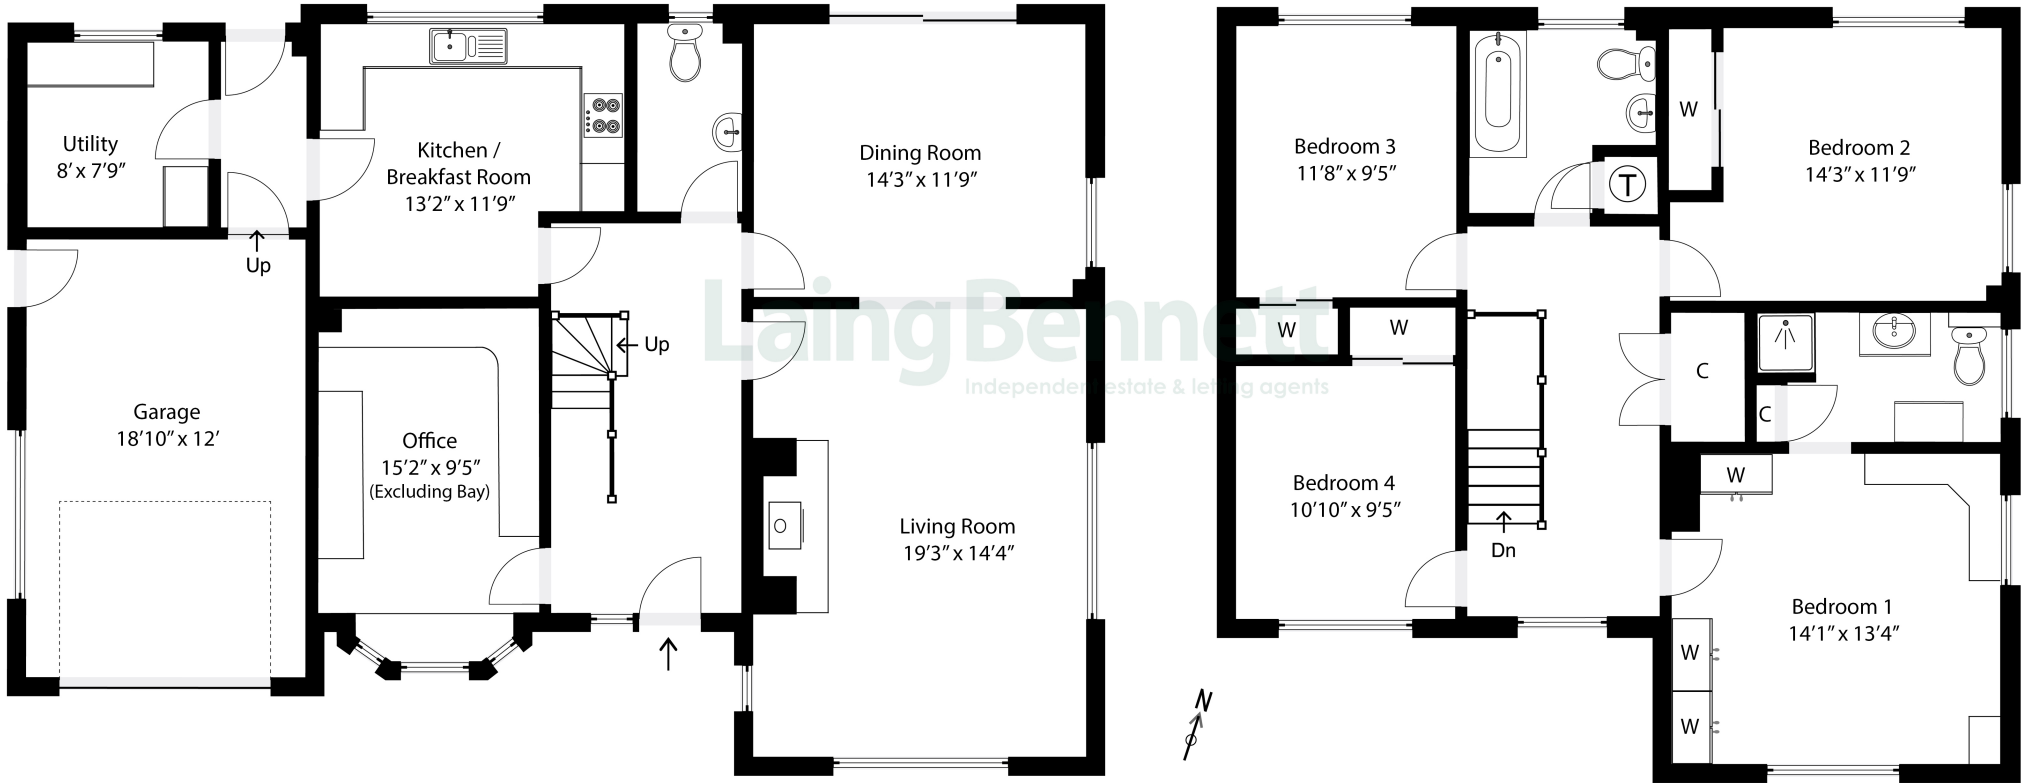


Illustration for identification purposes only. Measurements are approximate. Dimensions given are between the widest points.
Not to scale. Outbuildings are not shown in actual location.

Situation

This property is located in Rhodes Minnis which is a sought after small village not far from the village of Lyminge. Lyminge offers amenities including; Post Office/convenience shop, Doctors surgery, Chemist and Primary School. There are various clubs and societies and there are good bus links to both Canterbury and Folkestone. Good access to the M20 motorway and Channel Tunnel. In the nearby town of Folkestone there are mainline railway stations with High Speed services to London. In Rhodes Minnis itself, there is a village hall which benefits from many clubs, classes and events as well as a popular tea room.

Welcome to this attractive family home

On approaching 'Longage Rise' you will be impressed by the sweeping driveway providing plenty of off road parking as well as access to the garage and delightful mature front garden. There is a covered entrance with doorway to the spacious entrance hall with splendid Brazilian mahogany staircase and cloakroom/WC. A useful office with bay window and extensive desk and storage range are located to the front of the property. The delightful living room boasts a striking brick fireplace fitted with a wood burning stove. There is a wide walk through opening to the dining room and double glazed sliding patio doors lead to the rear garden. The modern kitchen/breakfast has access to the rear lobby and handy utility room. The hall, kitchen and utility room boasts quality Karndean floor coverings and the property benefits from solid elm window sills.

To the first floor there is a spacious galleried landing giving access to the modern family bathroom/WC. Main bedroom with fitted wardrobe range, dressing table/drawer units and walk through opening to the en suite shower room/WC. Three further double bedrooms.

The large rear mature gardens are laid to lawn and offer a high degree of privacy and seclusion. There is a large sun terrace and a Japanese style garden with clean lines, fascinating planting and pond which capture the essence of nature where you can sit in peace and restore your inner harmony. Mature shrubs plants and trees frame the garden beautifully and to the far end there are fruit trees, a vegetable garden and greenhouse. Further green house and shed to remain.

The accommodation comprises

Ground floor

Entrance hall

Living room

19' 3" x 14' 4" (5.87m x 4.37m) Open plan to:

Dining room

14' 3" x 11' 9" (4.34m x 3.58m)

Cloakroom/WC

Kitchen/breakfast room

Rear lobby

Utility room

8' 0" x 7' 9" (2.44m x 2.36m)

First floor

Landing

Bedroom one

14' 1" x 13' 4" (4.29m x 4.06m)





En suite shower room

Bedroom two

Bedroom three
11' 8" x 9' 5" (3.56m x 2.87m)

Bedroom four
10' 10" x 9' 5" (3.30m x 2.87m)

Family bathroom/WC

Outside

Garage approached over extensive brick paved driveway
18' 10" x 12' 0" (5.74m x 3.66m)

Gardens
Stunning front and rear garden

Heating
Oil









Need to Book a Viewing?

If you would like to view this property please contact our Lyminge branch on 01303 863393 or lyminge@laingbennett.co.uk

Directions

For directions to this property please contact us

Lyminge

01303 863393

lyminge@laingbennett.co.uk

The Estate Office | 8 Station Road | Lyminge | Folkestone | CT18 8HP

www.laingbennett.co.uk



These property details are intended to give a fair description and give guidance to prospective Purchaser/Tenant. They do not constitute an offer or contract of Sale/Tenancy and all measurements are approximate. While every care has been taken in the preparation of these details neither Laing Bennett Ltd nor the Vendor/Landlord accept any liability for any statement contained herein. Laing Bennett Ltd has not tested any services, appliances, equipment or facilities, and nothing in these details should be deemed to be a statement that they are in good working order or that the property is in good structural condition or otherwise. We advise all applicants to commission the appropriate investigations before Exchange of Contracts/entering into a Tenancy Agreement. It should not be assumed that any contents/furnishing, furniture etc. photographed are included in the Sale/Tenancy, nor that the property remains as displayed in the photographs. No person in the employment of Laing Bennett Ltd has authority to make or give any representation or warranty whatever in relation to this property.