


Shared Ownership Scheme / Rhanberchnogaeth. A brand new 2 bedroomed, 2 bathroomed detached house with private rear garden and driveway. Centre of Crymych, Pembrokeshire

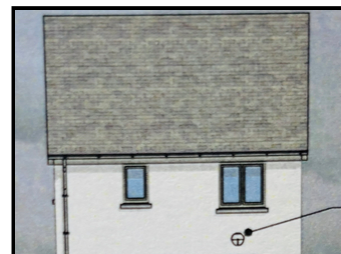

48 Heol Fferm Fila Crymych, Pembrokeshire. SA41 3QF.

£97,500

REF: R/4729/LD

*** Shared Ownership Scheme / Rhanberchnogaeth - Purchased between 25% and 75% of market value *** £97,500 (£195,000 full market value) *** Brand new development *** Modern superior homes *** 2 bedroomed detached house *** Stylish interior with 2 bathroom suites *** Spacious living accommodation *** Energy efficient/low running costs with air source heating and solar panels

*** Large rear garden - Level lawn and patio *** Fully enclosed with a garden shed *** Private tarmacadamed driveway with ev charging point

*** Recently completed development *** Centre of Village location *** Positioned adjacent to Ysgol Preseli *** Short walking distance to Supermarkets and various Town amenities *** Located beside the A478 road that runs from Tenby to Cardigan *** LABC Warranty *** EPC Rating - To be confirmed *** Further information available via the Sole Selling Agents / Rhagor o wybodaeth ar gael gan yr unig asiant gwerthu *** Open House Dates - 2nd of August 2025



LAMPETER
12, Harford Square, Lampeter,
Ceredigion, SA48 7DT
Tel:01570 423623
lampeter@morgananddavies.co.uk



ABERAERON
4, Market Street, Aberaeron,
Ceredigion, SA46 0AS
Tel:01545 571 600
aberaeron@morgananddavies.co.uk



CARMARTHEN
11, Lammas St, Carmarthen,
Carmarthenshire, SA31 3AD
Tel:01267 493444
carmarthen@morgananddavies.co.uk

LOCATION / LLEOLIAD

The development is situated within the Village of Crymych being centrally positioned within Pembrokeshire with excellent links to Ceredigion and Carmarthenshire nearby. Crymych is an important strategic area in Pembrokeshire being one of the main service Villages to include Filling Station, Shops, renowned Comprehensive School and excellent recreational facilities, Places of Worship, Butchers, Chemist, Cafes, Bars, Mixed Use Industrial Estate and fantastic Public Transport connectivity.

Mae'r datblygiad ym mhentref Crymych sydd ynghanol Sir Benfro ac sydd â chysylltiadau ardderchog â Cheredigion a Sir Gaerfyrddin gerllaw. Mae Crymych yn ardal strategol bwysig yn Sir Benfro oherwydd mae'n un o'r prif bentrefi â gwasanaethau sy'n cynnwys gorsaf betrol, siopau, ysgol gyfun adnabyddus, cyfleusterau hamdden ardderchog, addoldai, siop cigydd, fferyllfa, caffis, bariau, ystâd ddiwydiannol defnydd cymysg, a chysylltiadau gwych â thrafnidiaeth gyhoeddus.

SHARED OWNERSHIP / RHANBERCHNOGAETH

Eligible Purchasers will have the option to purchase between 25% and 75% of the market value. The asking price within these details is based on purchasing 50% of the market value. The rent is calculated at 2.75% of the value of the remaining share retained payable per annum.

This property is available via a Shared Ownership Scheme where eligible Buyers are able to purchase between 25% and 75% of the home's value. Please contact the Sole Selling Agents for more information and eligibility and further information on the Scheme.

Gall prynwyr cymwys brynu rhwng 25% a 75% o werth y tŷ ar y farchnad. Mae'r pris y gofynnir amdano yn y manylion hyn wedi'i seilio ar brynu 50% o werth y tŷ ar y farchnad. Cyfrifir y rhent ar sail 2.75% o werth y gyfran sy'n weddill, a gedwir, a bydd yn daladwy bob blwyddyn.

Mae'r eiddo hwn ar gael drwy Gynllun Rhanberchnogaeth lle gall prynwyr cymwys brynu rhwng 25% a 75% o werth y cartref. Dylech gysylltu â'r unig asiant gwerthu i gael rhagor o wybodaeth a chadarnhau a ydych yn gymwys ac i gael gwybod mwy am y Cynllun.

ELIGIBLE REQUIREMENTS / GOFYNION ER MWYN BOD YN GYMWYS

Must be a 1st Time Buyer or newly forming household.

You must not currently own another home (including outside of Wales).

You must have a combined household income of £60,000 or below per annum.

It must be your principle home and you may not let or sub let any part of it.

Applicants must be financially able to purchase the minimum share available and pass financial assessments including securing a relevant mortgage.

Please contact the Sole Selling Agents for more information (Morgan & Davies).

Rhaid eich bod yn prynu cartref am y tro cyntaf neu'ch bod yn creu aelwyd newydd.

Rhaid nad ydych yn berchen ar gartref arall ar hyn o bryd (gan gynnwys cartref y tu allan i Gymru).

Rhaid bod incwm cyfun eich aelwyd yn £60,000 neu lai y flwyddyn.

Rhaid mai hwn yw eich prif gartref, ac ni chewch osod nac isosod unrhyw ran ohono.

Rhaid bod gan ymgeiswyr y modd ariannol i brynu'r gyfran leiaf sydd ar gael. Rhaid hefyd iddynt lwyddo mewn asesiadau ariannol, sy'n cynnwys sicrhau morgais perthnasol.

Dylech gysylltu â'r unig asiant gwerthu i gael rhagor o wybodaeth (sef Morgan & Davies).

GENERAL DESCRIPTION / DISGRIFIAD CYFFREDINOL

Shared Ownership Scheme. A brand new development offering a 2 bedroomed, 2 bathroomed detached house. It offers high efficiency and low running costs with air source heating, solar panels and double glazing.

Externally it enjoys an enclosed lawned garden and patio area. To the side lies a tarmacadamed driveway with ev charging.

A property deserving early viewings and currently consists of the following.

Cynllun Rhanberchnogaeth. Datblygiad newydd sbon sy'n cynnig tŷ sengl â 2 ystafell wely a 2 ystafell ymolchi. Mae'n gartref effeithlon o ran ynni a rhad i'w redeg gyda phaneli solar, ffenestri a drysau gwydr dwbl, a system wresogi sy'n defnyddio gwres o'r aer.

O ran y tu allan, mae gan y tŷ ardd amgaeedig sy'n cynnwys lawnt a phatio. Mae dreif â tharmacadam wrth ymyl y cartref, gyda phwynt gwefru cerbyd trydan.

Mae'n eiddo y byddai'n werth ei weld yn gynnar. Ar hyn o bryd, mae'n cynnwys y canlynol.

RECEPTION HALL

Accessed via UPVC front entrance door, staircase to the first floor accommodation with understairs storage cupboard, radiator.

LIVING ROOM

With radiator.

KITCHEN

A modern fitted kitchen with a range of wall and floor units, stainless steel sink and drainer unit, electric cooker point and space, plumbing and space for automatic washing machine and dishwasher, radiator, UPVC rear entrance door.

GROUND FLOOR WET ROOM

With walk-in shower facility, low level flush w.c., pedestal wash hand basin, shaver light and point, chrome heated towel rail.

FIRST FLOOR

LANDING

With cloak cupboard with solar panel control system, airing cupboard housing the hot water cylinder and immersion.

BATHROOM

Comprising of a 3 piece suite with panelled bath with shower over, low level flush w.c., pedestal wash hand basin, chrome heated towel rail, extractor fan.

BEDROOM 1

With radiator, two windows to the front.

BEDROOM 2

With radiator.

EXTERNALLY

GARDEN

An enclosed garden area being private and offering level lawned areas and a large patio with a side pathway leading to the driveway and front entrance door. See example from a similar property.




GARDEN EXAMPLE PHOTO (SECOND IMAGE)



PARKING AND DRIVEWAY

A tarmacadamed driveway located to the side of the property with space for two vehicles with an ev charging point.


FRONT OF PROPERTY

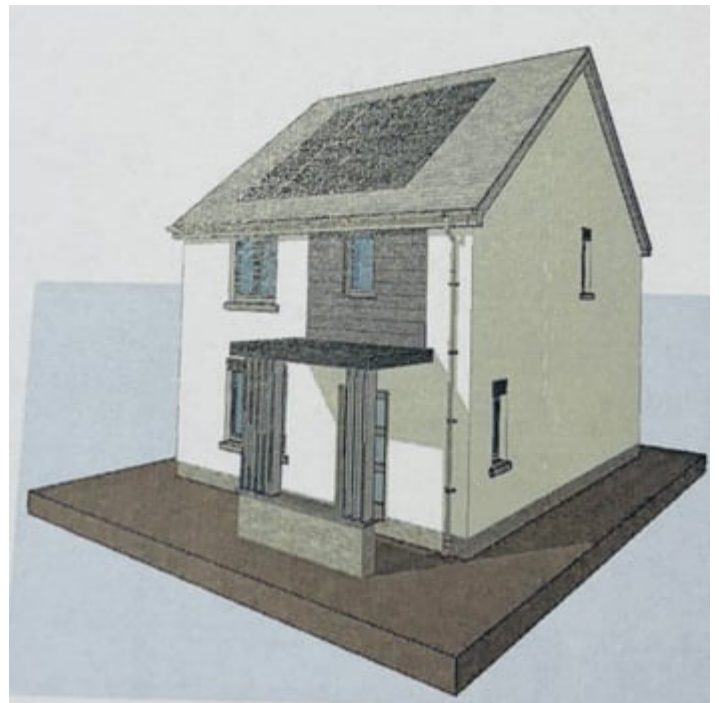


REAR OF PROPERTY



GROUND FLOOR

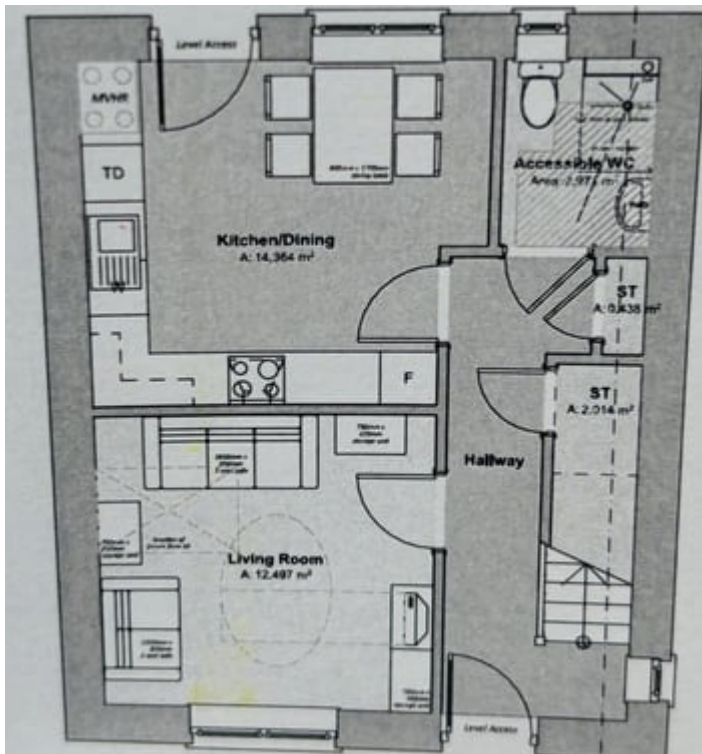

FIRST FLOOR

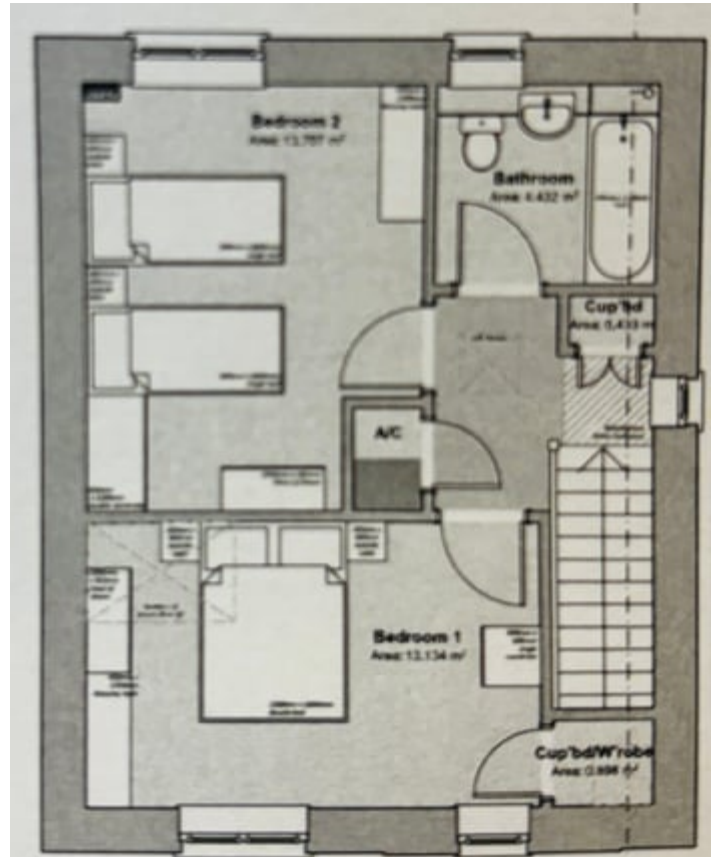

TENURE AND POSSESSION / DEILIADAETH A MEDDIANT

The property is of Leasehold Shared Ownership Scheme on a 125 year Lease. An estimated Estate charge of £5.00 per calendar month is payable. Building Insurance contribution.

Mae'r tŷ yn eiddo Cynllun Rhanberchnogaeth sydd ar brydles o 125 mlynedd. Amcangyfrifir y bydd tâl ystâd o £5.00 y mis yn daladwy. Cyfrennir at Yswiriant Adeiladau.

COUNCIL TAX / TRETH GYNGOR

The property is listed under the Local Authority of Pembrokeshire County Council. Council Tax Band for the property - To be confirmed.

Mae'r eiddo wedi'i restru dan Awdurdod Lleol Cyngor Sir Penfro. Y Band Treth Gyngor ar gyfer yr eiddo – I'w gadarnhau.

OPEN HOUSE / DIWRNODAU AGORED


Open House viewings will be carried out on the 2nd August 2025


Bydd cyfle i weld y tŷ yn ystod Diwrnodau Agored. Mae'r dyddiadau i'w cadarnhau.

Services

We are informed by the current Vendors that the property benefits from mains water, mains electricity, mains drainage, air source heating, privately owned solar panels, double glazing, telephone subject to B.T. transfer regulations, Broadband subject to confirmation by your Provider.

Rydym wedi cael gwybod gan y gwerthwyr presennol bod yr eiddo wedi'i gysylltu â'r prif gyflenwad dŵr, y prif gyflenwad trydan a'r brif system ddraenio, a bod ganddo system wresogi sy'n defnyddio gwres o'r aer, paneli solar preifat, ffenestri a drysau gwydr dwbl, gwasanaeth ffôn yn amodol ar reoliadau trosglwyddo B.T., a band eang yn amodol ar gael cadarnhad gan eich darparwr.

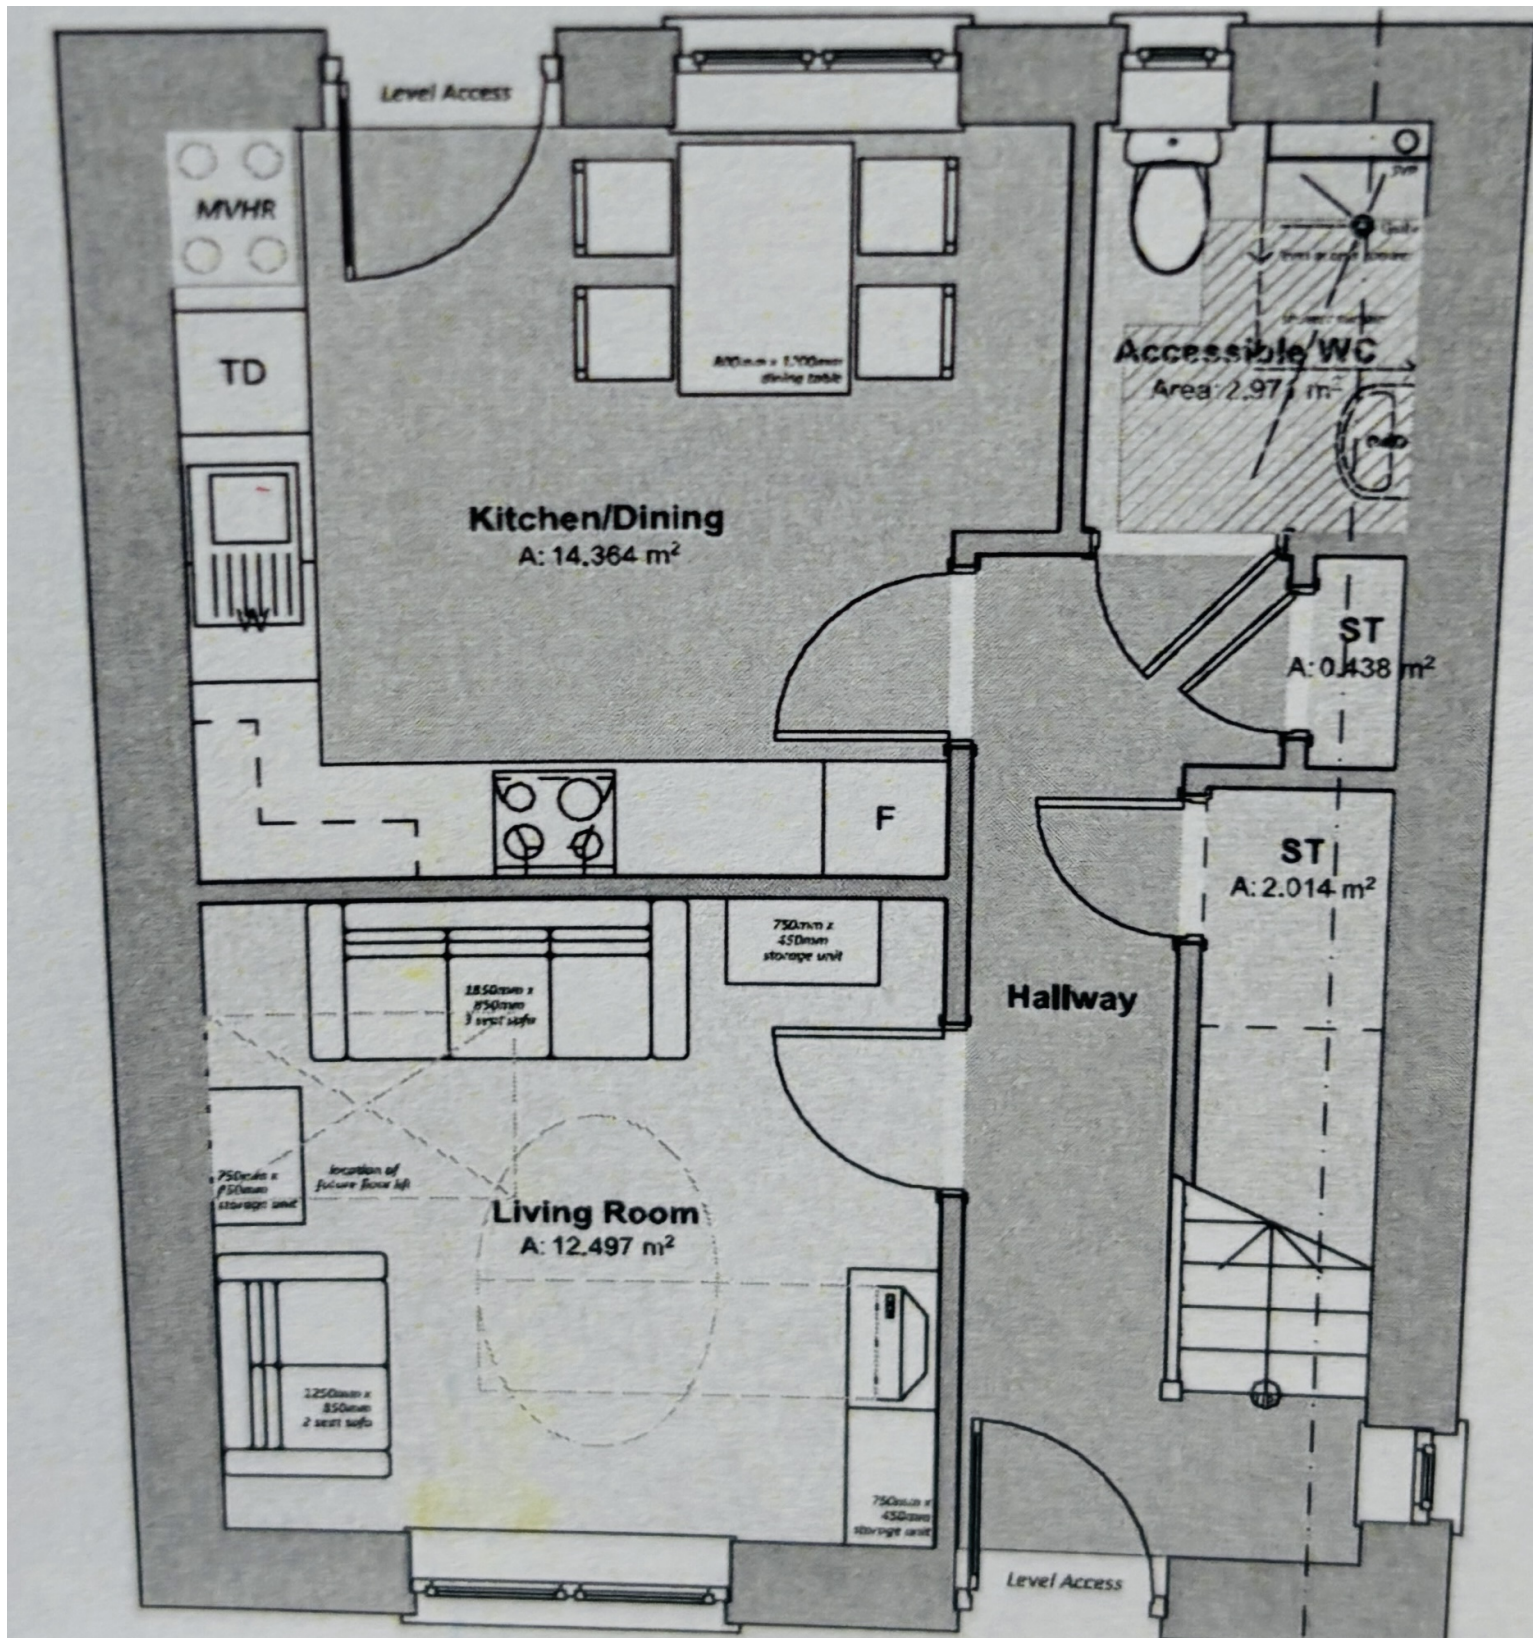


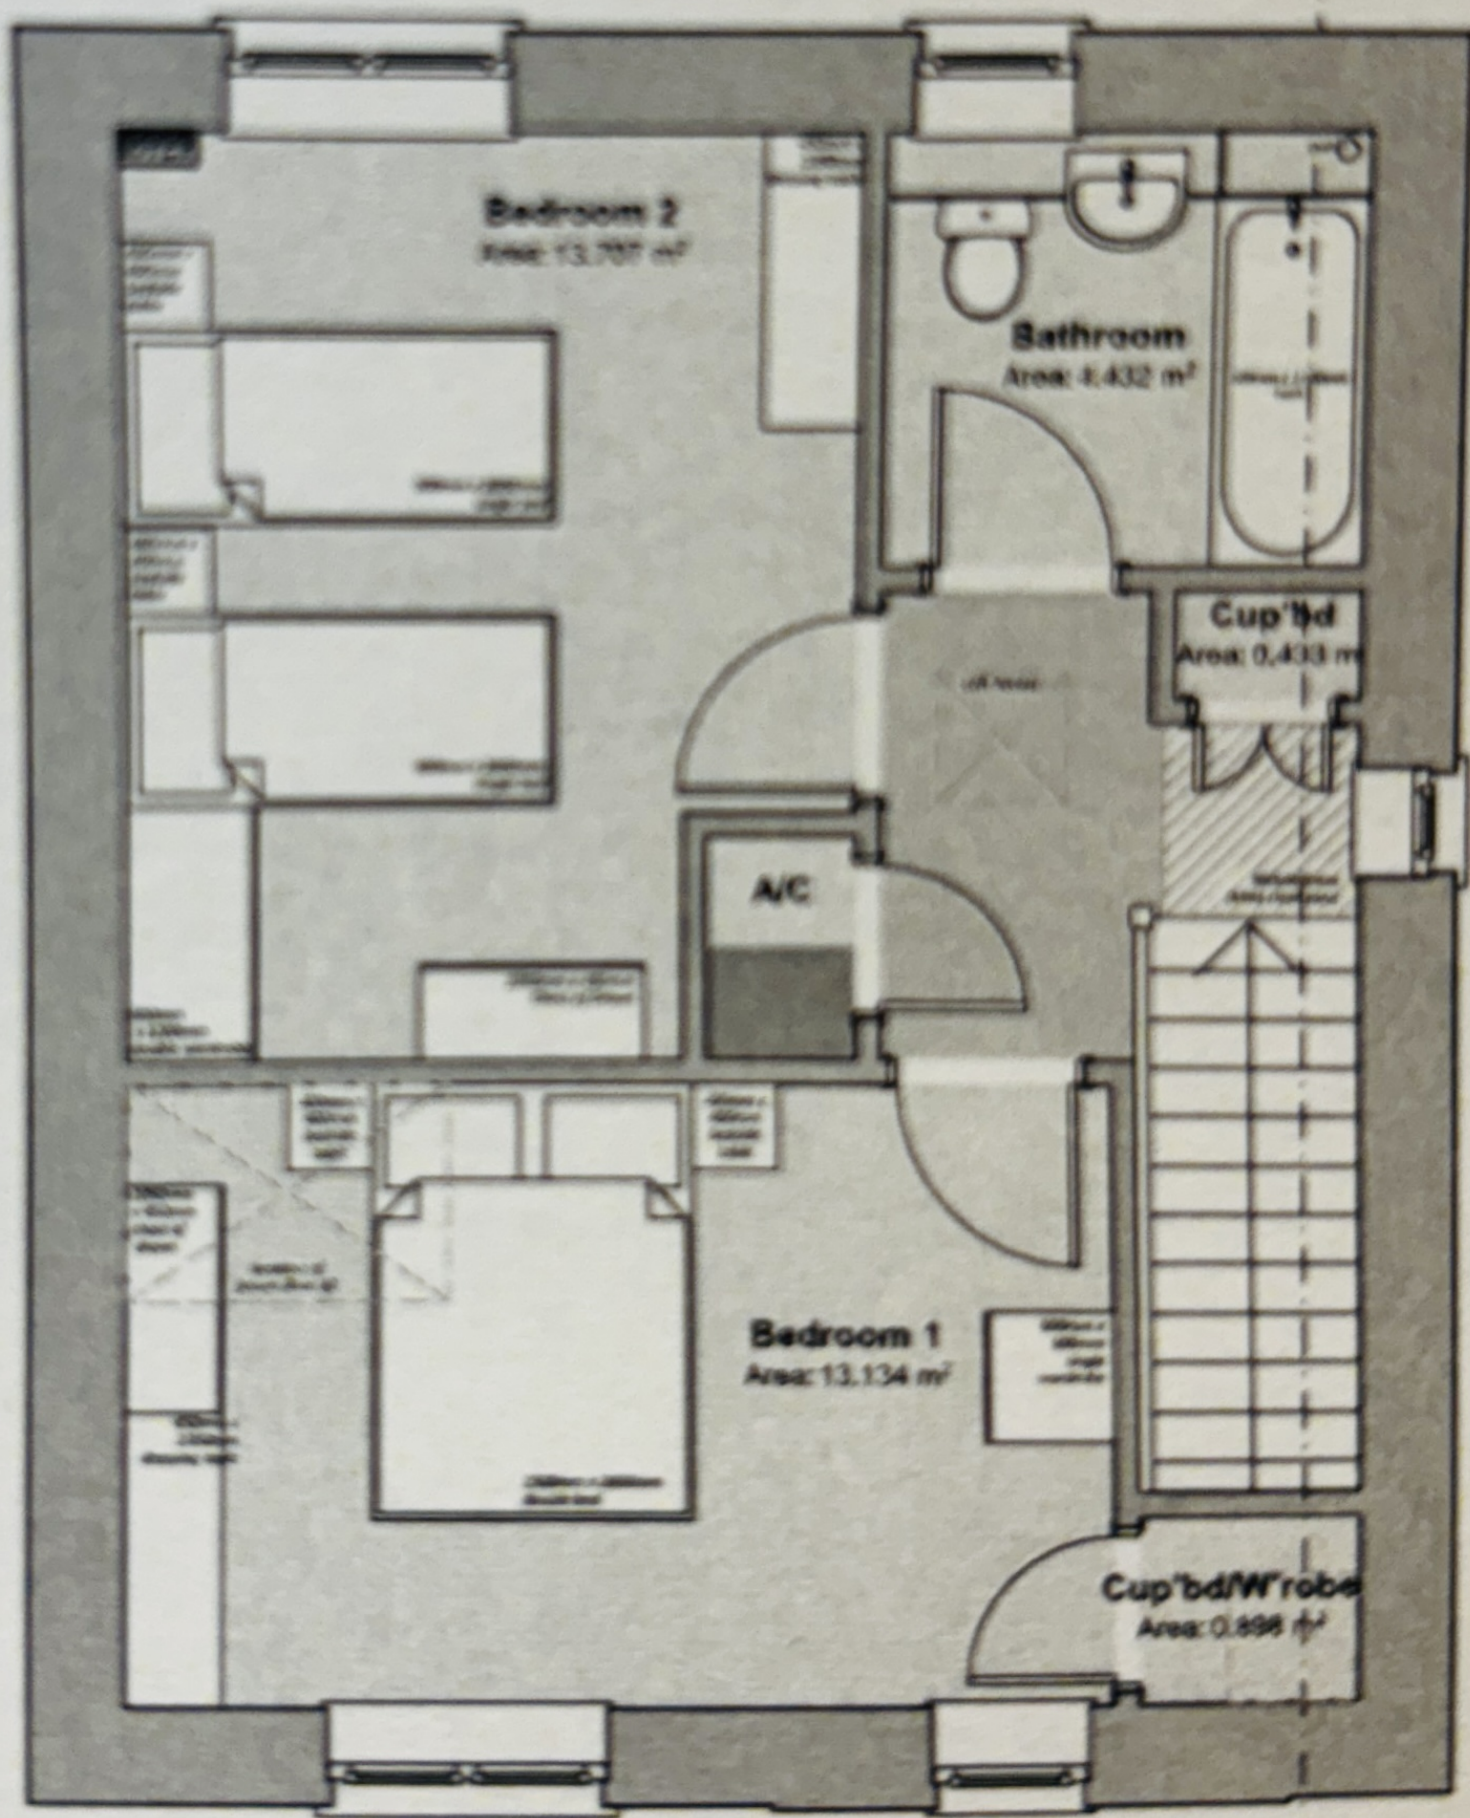


Proposed Residential Development, Land at Villa Farm, Crymmych, SA41 3QF
"Planning Drawings" - 4P2B Detached House




Front Elevation 1:100

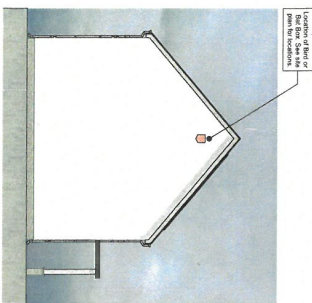

Left-Side Elevation 1:100

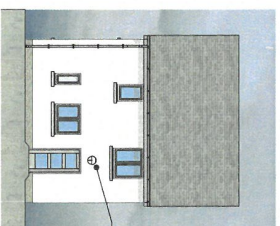

Rear Elevation 1:100

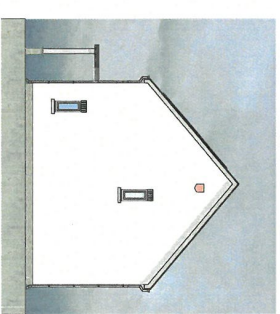

Right-Side Elevation 1:100

Floor Areas:

Total Gross Internal Area of First Floor Area = 41.83sqm
Total Gross Internal First Floor Area = 41.83sqm
Total Gross Internal Floor Area = 43.56sqm


Storage Areas:

[Required Storage Space = 2.5sqm]
Ground Floor Storage Area = 1.42sqm
First Floor Storage Area = 1.08sqm
Total Dwelling Storage Area = 2.50sqm

Key/Legend:



Proposed location of integrated bin box

Left-Side Elevation

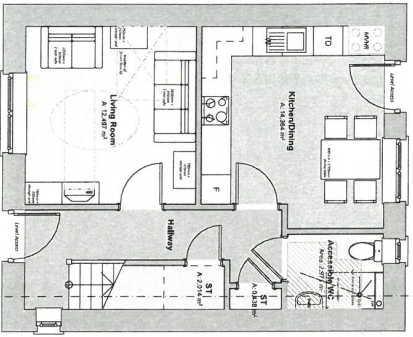


Ground Floor Plan 1:50

Right-Side Elevation

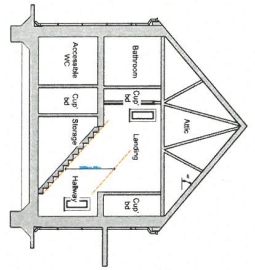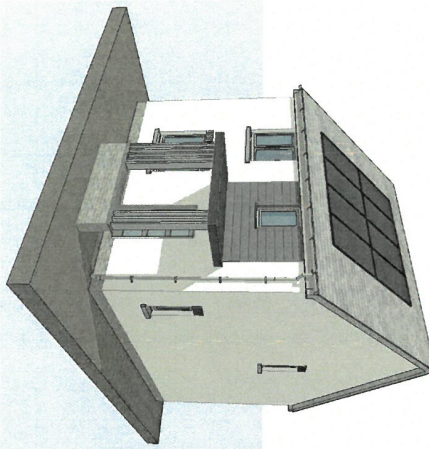

Building Section 1:100

Left-Side Elevation

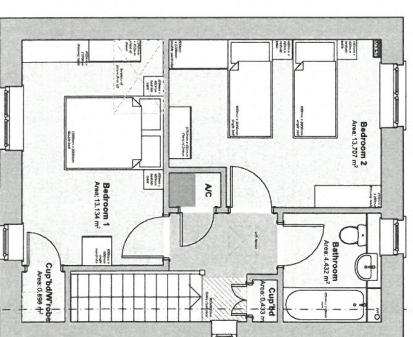

First Floor Plan 1:50

Rear Elevation

Front Elevation

Right-Side Elevation

Revision:
A: From design update, planning issue

Date:
13th Dec 2022

By:
MC

Notes:

PLANNING ISSUE

RLH



Client:
Bernd Houwing

Job Title:
Proposed Residential Development, Land at Villa Farm, Crymmych, SA41 3QF

Scale: 1:50
Date: 04-21
Drawing: SP.MG

Drawing Title:
Planning Drawings -
Proposed Residential Development, Land at Villa Farm, Crymmych, SA41 3QF

R558-P-11A

Council Tax:

N/A

Parking Types: Driveway. EV Charging.

Private.

Heating Sources: Double Glazing.

Electric. Solar.

Electricity Supply: Mains Supply.

Water Supply: Mains Supply.

Sewerage: Mains Supply.

Broadband Connection Types: FTTP.

Accessibility Types: None.

Has the property been flooded in last 5 years? No

Flooding Sources:

Any flood defences at the property? No


Any risk of coastal erosion? No

Is the property listed? No

Are there any restrictions associated with the property? No

Any easements, servitudes, or wayleaves?
No

The existence of any public or private right of way? No

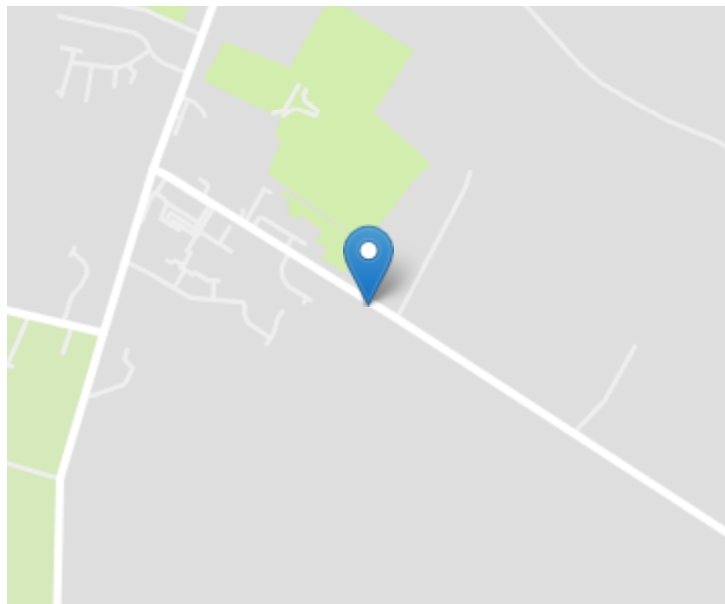

Directions

Travelling South from Cardigan to the Village of Crymych, as you travel into the Village continue past the Fire Station and take the next left hand turning beside Ysgol Bro Preseli and there you will enter Villa Farm Estate, as identified by the Agents 'For Sale' board.

VIEWING: Strictly by prior appointment only. Please contact our Lampeter Office on 01570 423 623 or lampeter@morgananddavies.co.uk

All properties are available to view on our Website – www.morgananddavies.co.uk. Also on our FACEBOOK Page - www.facebook.com/morgananddavies. Please 'LIKE' our FACEBOOK Page for new listings, updates, property news and 'Chat to Us'.

To keep up to date please visit our Website, Facebook and Instagram Pages

Cyfarwyddiadau

Teithiwrch i gyfeiriad y de o Aberteifi i bentref Crymych. Wrth i chi deithio drwy'r pentref, ewch heibio i'r Orsaf Dân a throwch i'r chwith wrth ymyl Ysgol Bro Preseli. Byddwch wedyn yn gallu mynd i mewn i Ystâd Fferm Fila – mae

For further information or to arrange a viewing on this property please contact :

Lampeter Office
12 Harford Square
Lampeter
Ceredigion
SA48 7DT

T: 01570 423623

E: lampeter@morgananddavies.co.uk

<http://www.morgananddavies.co.uk>



Regulated by

RICS[®]