




Blacking Bottle Cottage, The Street, Barham, Canterbury, Kent,
CT4 6PA

EPC Rating =

Guide Price £550,000



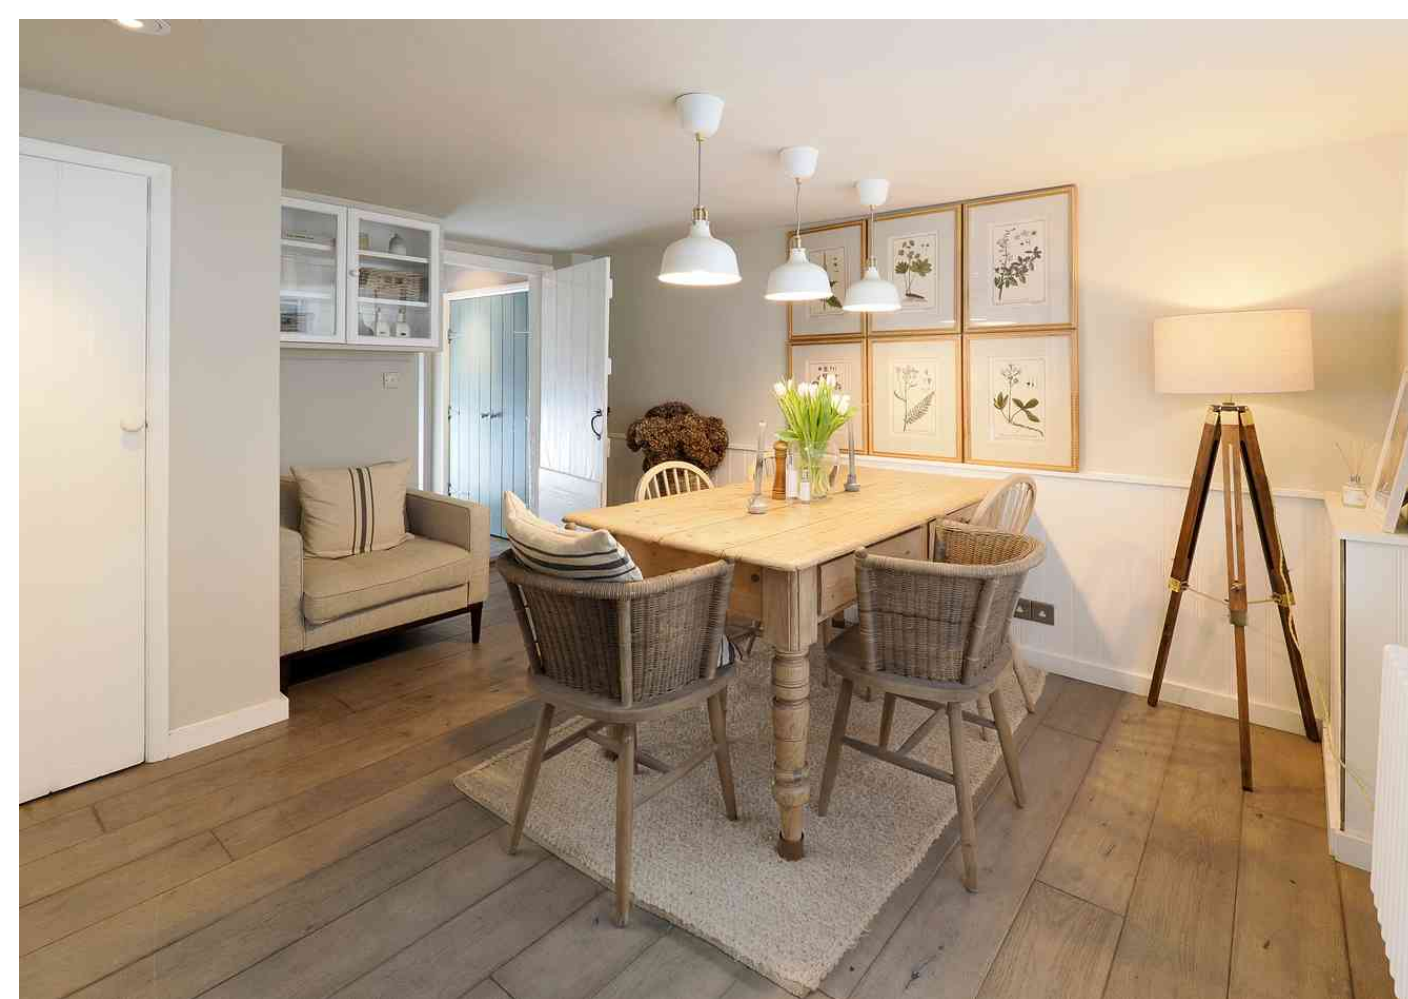

This wonderful home is located in the heart of the popular village of Barham dating back to the 17th century and being 'Grade II Listed'. The property was originally two cottages and now forms a delightful home which has been sympathetically updated to the highest of standards by the current vendors yet still retains a wealth of charm and character. Being elegantly arranged over three floors, the accommodation comprises: Ground Floor - Entrance hall, Spacious bathroom/WC. Sitting room, with walk through opening to dining room, rear lobby with useful pantry and hatch to cellar, kitchen with 'Aga' range. First floor - Cloakroom/WC, bedroom one and two. Second floor - Bedroom three and office area. Outside - Pretty garden to front and attractive garden to the rear offering a pleasing amount of seclusion with large sun terrace, being ideal for al fresco entertaining or just simply to enjoy the peace and tranquility that this exceptional home provides. There is off road parking to the rear accessed via a driveway to the side of the property. EPC Rating: TBC



Guide Price £550,000

Tenure Freehold

Property Type Semi-Detached House

Receptions 2

Bedrooms 3

Bathrooms 1

Heating Gas

EPC Rating TBC

Council Tax Band D
Canterbury City Council

Situation

This beautiful property is situated in a central position in the sought after village of Barham. The village is situated at the top of the Elham Valley and to the south of the city of Canterbury. Local amenities include a primary school and village community store and post office. The City of Canterbury has a range of secondary schools. A2, Approx. 2 miles. Canterbury West railway station with high speed services Approx. 8 miles. Channel Tunnel Terminal Approx. 13 miles. There is a regular bus service from the village to both Canterbury and Folkestone.

The accommodation comprises

Ground floor

Entrance hall

10' 3" x 8' 8" (3.12m x 2.64m)

Bathroom/WC

Sitting room

Dining room

15' 11" x 12' 6" (4.85m x 3.81m)





Kitchen

8' 7" x 8' 0" (2.62m x 2.44m)

First floor
Landing

WC

Bedroom one

13' 8" x 13' 7" (4.17m x 4.14m)

Bedroom two

13' 5" x 12' 10" (4.09m x 3.91m)

Second floor

Bedroom three

13' 11" x 9' 1" (4.24m x 2.77m)

Office

11' 1" x 10' 0" (3.38m x 3.05m)

Outside

Gardens

Attractive garden to front and rear

Parking

There is off road parking to the rear accessed via a driveway to the side of the property.







Approximate Gross Internal Area = 121 sq m / 1305 sq ft


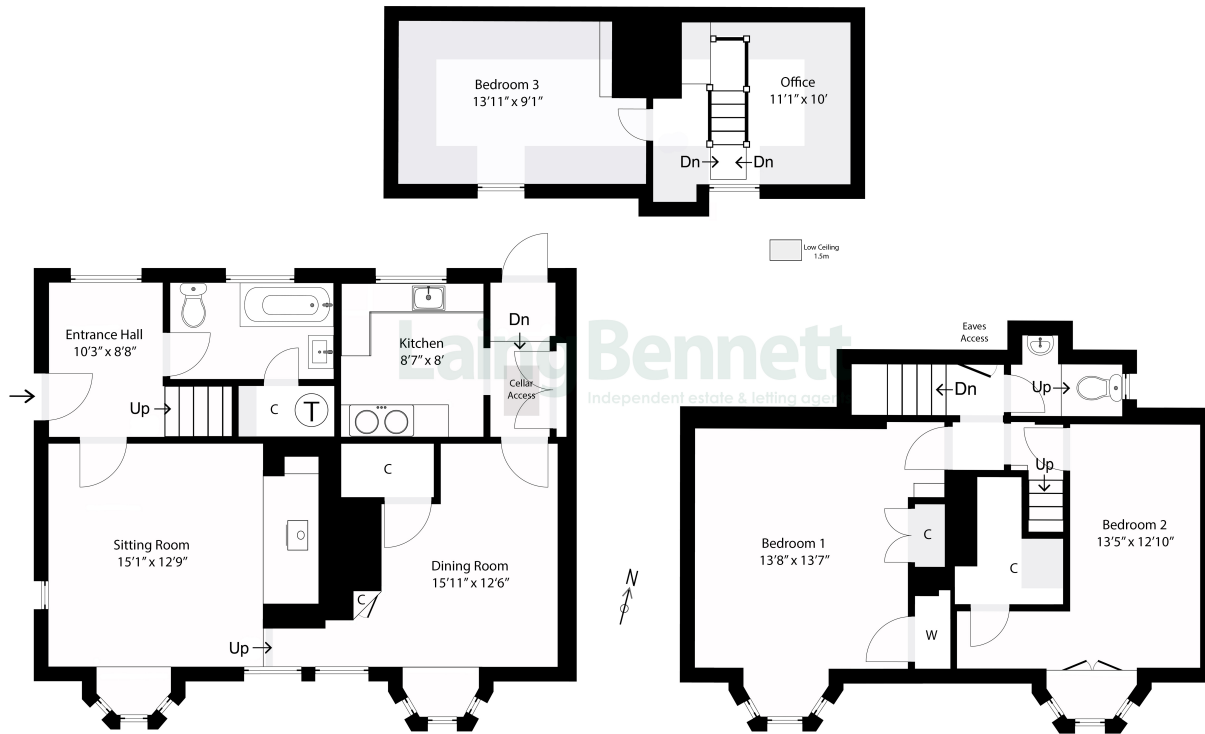


Illustration for identification purposes only. Measurements are approximate. Not to scale. Outbuildings are not shown in actual location.

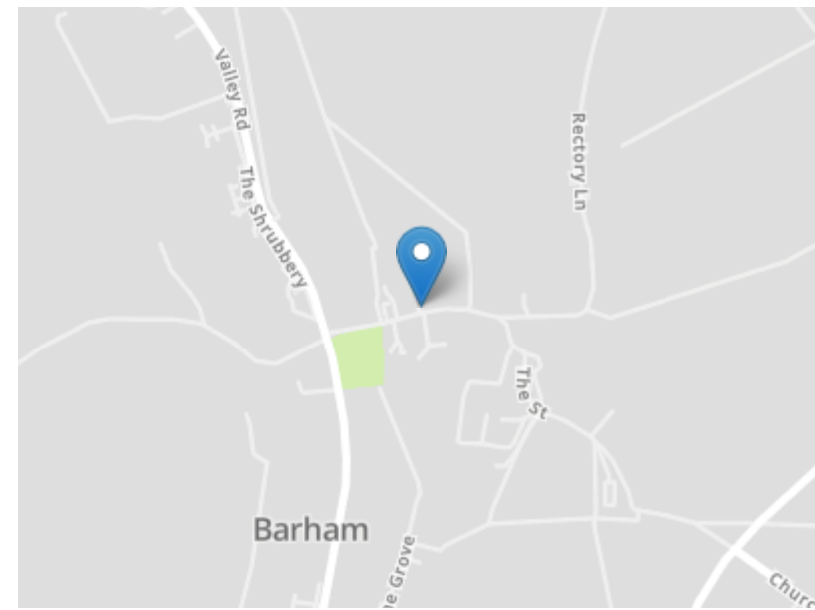

Need to book a viewing?

If you would like to book a viewing please contact our office on 01303 863393 or email sales@laingbennett.co.uk

See all our properties at



www.laingbennett.co.uk

The Estate Office
8 Station Road
Lyminge
Folkestone
Kent
CT18 8HP



These property details are intended to give a fair description and give guidance to prospective Purchaser/Tenant. They do not constitute an offer or contract of Sale/Tenancy and all measurements are approximate. While every care has been taken in the preparation of these details neither Laing Bennett Ltd nor the Vendor/ Landlord accept any liability for any statement contained herein. Laing Bennett Ltd has not tested any services, appliances, equipment or facilities, and nothing in these details should be deemed to be a statement that they are in good working order or that the property is in good structural condition or otherwise. We advise all applicants to commission the appropriate investigations before Exchange of Contracts/entering into a Tenancy Agreement. It should not be assumed that any contents/furnishing, furniture etc. photographed are included in the Sale/Tenancy, nor that the property remains as displayed in the photographs. No person in the employment of Laing Bennett Ltd has authority to make or give any representation or warranty whatever in relation to this property.