

FOR  
SALE

---

Curve Lodge, Vinery Way,  
Hammersmith, W6

---

Flat  
Brackenbury Village

---

£1,000,000 lh

---

2 2 1



horton  
andgarton

SALES / LETTINGS / PROPERTY MANAGEMENT

hortonandgarton.co.uk | Sales 020 8819 0510 | Lettings 020 8819 0511  
172 King Street, Hammersmith, W6 0QU



FOR  
SALE

---

Curve Lodge, Vinery Way,  
Hammersmith, W6

---


Flat  
Brackenbury Village

---

£1,000,000 lh

---

2 2 1

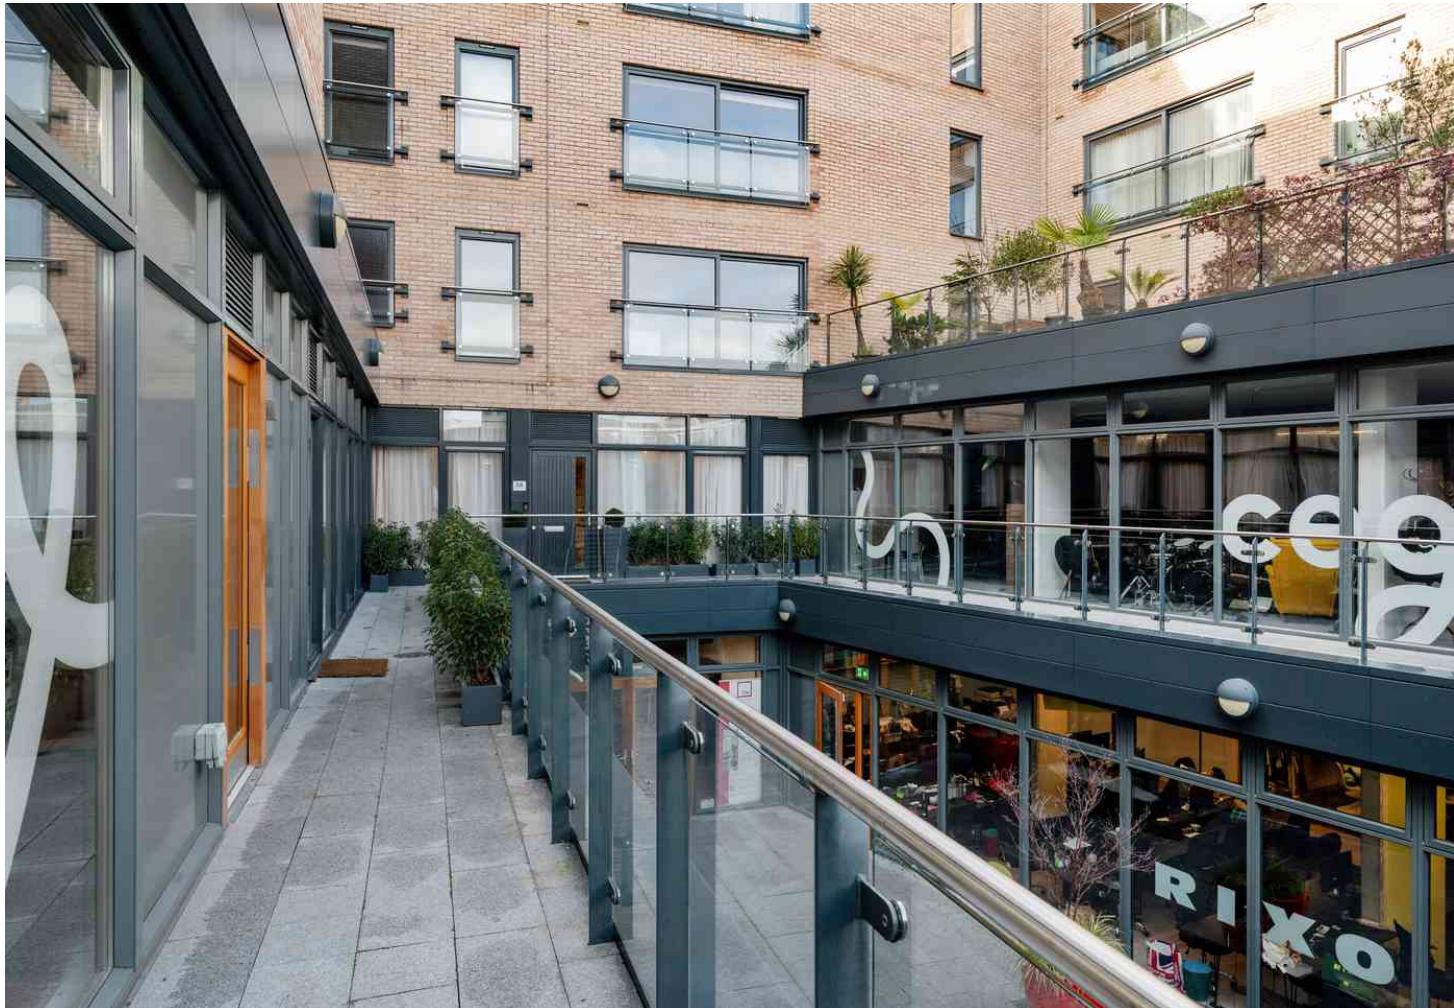

horton  
andgarton

SALES / LETTINGS / PROPERTY MANAGEMENT

hortonandgarton.co.uk | Sales 020 8819 0510 | Lettings 020 8819 0511  
172 King Street, Hammersmith, W6 0QU



# FOR SALE

---

Curve Lodge, Vinery Way,  
Hammersmith, W6

---

Flat  
Brackenbury Village

---

£1,000,000 lh

---

2 2 1




**horton  
andgarton**

SALES / LETTINGS / PROPERTY MANAGEMENT

hortonandgarton.co.uk | Sales 020 8819 0510 | Lettings 020 8819 0511  
172 King Street, Hammersmith, W6 0QU



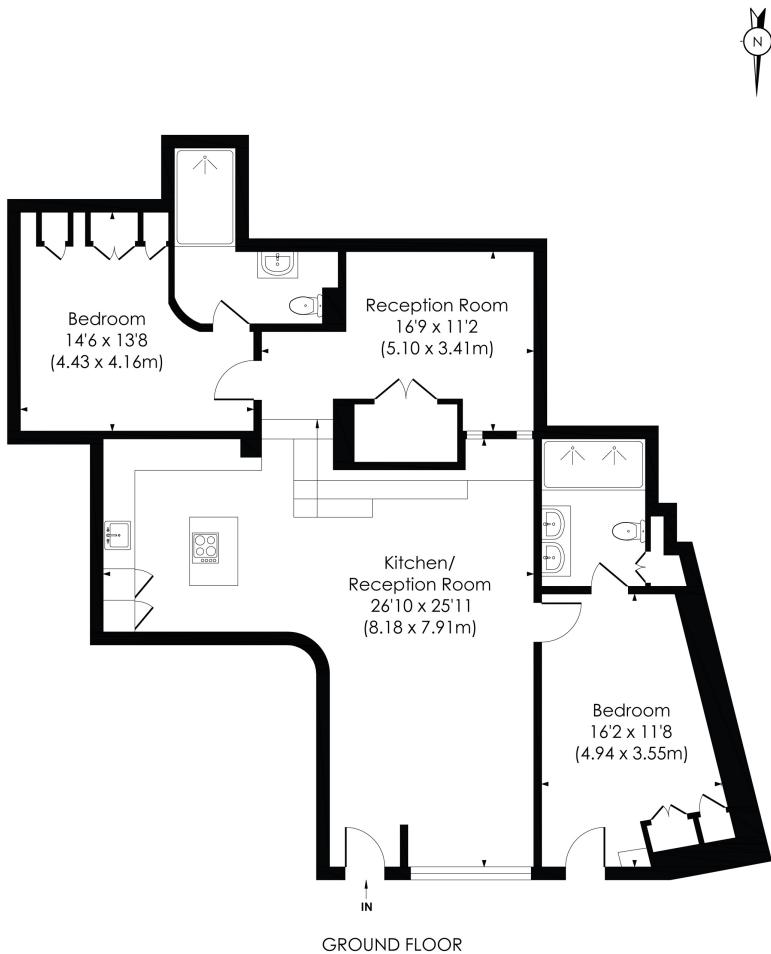

**horton  
andgarton**

**VINERY WAY, W6**

Approx. Gross Internal Floor Area  
1185 Sq' / 110.04 SqM

© Pixangle Property Marketing Ltd. Info@pixangle.com Tel: 0208 870 2118

This floor plan has been prepared for the purpose of illustration only in accordance with the latest RICS code of measuring practice and is not to scale. All measurements and areas are approximate and whilst every effort has been made to ensure the accuracy of the plan contained here, no responsibility is taken for any error, omission or misstatement.



New build flat with parking | Two bedrooms - Two bathrooms | 1185 Sq' - 110.04 SqM | Allocated underground parking | EPC rating C | Brackenbury Village



[hortonandgarton.co.uk](http://hortonandgarton.co.uk)

Sales 020 8819 0510

Lettings 020 8819 0511

172 King Street, Hammersmith, W6 0QU