


# FOR SALE

Beaumont Road,  
Chiswick Park, W4

Flat  
Chiswick Park

£850,000 sh of fh

3  1  1 

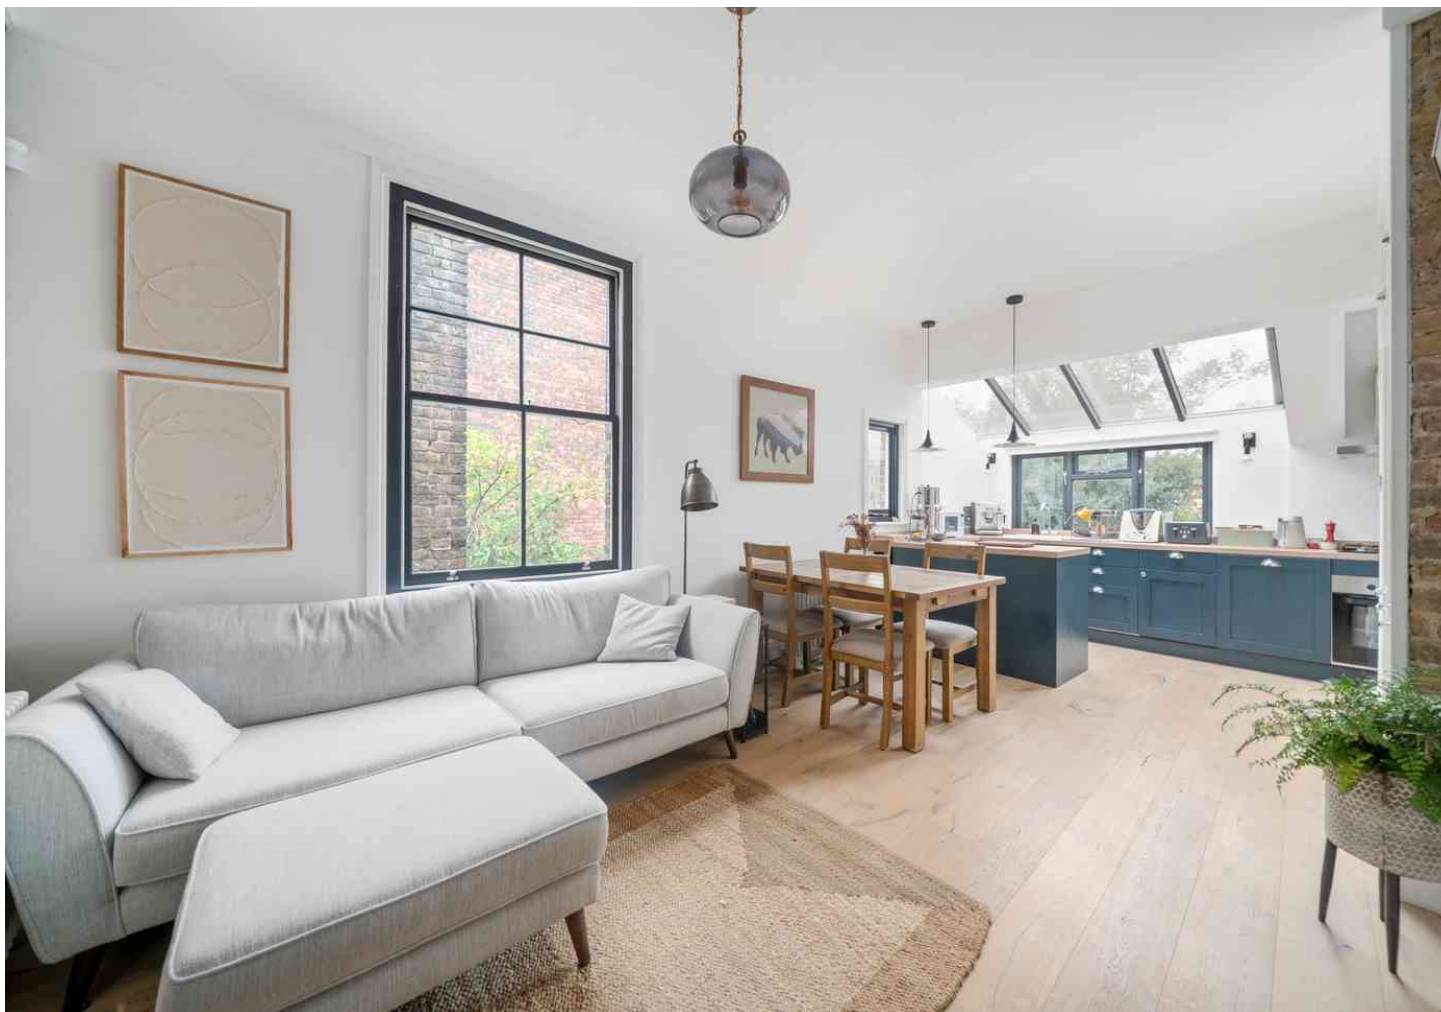

**horton  
andgarton**

SALES / LETTINGS / PROPERTY MANAGEMENT

hortonandgarton.co.uk | Sales 020 3989 6464 | Lettings 020 3989 5454  
161 Chiswick High Road, London, W4 2DT



# FOR SALE

Beaumont Road,  
Chiswick Park, W4

Flat  
Chiswick Park

£850,000 sh of fh

3  1  1 



**horton  
andgarton**

SALES / LETTINGS / PROPERTY MANAGEMENT

hortonandgarton.co.uk | Sales 020 3989 6464 | Lettings 020 3989 5454  
161 Chiswick High Road, London, W4 2DT



# FOR SALE

Beaumont Road,  
Chiswick Park, W4

Flat  
Chiswick Park

£850,000 sh of fh

3  1  1 



**horton  
andgarton**

SALES / LETTINGS / PROPERTY MANAGEMENT

hortonandgarton.co.uk | Sales 020 3989 6464 | Lettings 020 3989 5454  
161 Chiswick High Road, London, W4 2DT





### BEAUMONT ROAD, W4

Approx. Gross Internal Floor Area

**958 Sq' / 88.97 SqM** (Including RHH)

**780 Sq' / 72.43 SqM** (Excluding RHH)

**horton  
andgarton**

© Pixangle Property Marketing Ltd. info@pixangle.com Tel: 0208 870 2118

This floor plan has been prepared for the purpose of illustration only in accordance with the latest RICS code of measuring practice and is not to scale. All measurements and areas are approximate and whilst every effort has been made to ensure the accuracy of the plan contained here, no responsibility is taken for any error, omission or misstatement.



Victorian split level maisonette | Three bedrooms - Two bathrooms | 958 Sq' - 88.97 SqM | Potential to extend - (STPP) | EPC rating D | Chiswick Park



hortonandgarton.co.uk

Sales 020 3989 6464

Lettings 020 3989 5454

161 Chiswick High Road, London, W4 2DT