

Exceptional 3/4 bed family homes. Brand new development site. Llanarth. Near New Quay/Aberaeron. West Wales.



1 Llwyn Derw, Llanarth, Ceredigion. SA47 0RG.

£449,950

R/3882/RD

**** Exceptional and unique 3/4 bed family homes ** Individually designed ** Deceptively spacious accommodation ** Living room with terrace overlooking adjoining fields ** Modern and exciting design ** Open spaces ** Vaulted ceilings ** Lounge with balcony off ** Far reaching views over village ** Local reputable developer ** Highly energy efficient with low running costs ** EXCITING OPPORTUNITY NOT BE MISSED ****

The development site is located within Llanarth, being a sought after area, conveniently positioned between New Quay and Aberaeron. The village offers a good level of local amenities including primary school, public house and hotel, church, chapel, village shop, petrol station and post office, walking distance to village park and hall, 100m from the A487 and the bus service. The village lies equidistant from the popular coastal towns of Aberaeron and New Quay. Aberaeron offers a good level of local amenities and services including primary and secondary schools, community health centre, local cafes, bars, restaurants, traditional high street offerings, good level of leisure amenities and excellent public transport connections to Aberystwyth, Carmarthen and the M4. The sandy beaches of New Quay are within 5 minutes drive of the property with easy access onto the All Wales Coastal path. Llanarth lies 30 minutes drive from the larger urban conurbations of Aberystwyth and Cardigan with their university, regional hospital and Network Rail connections.



LAMPETER
12, Harford Square, Lampeter,
Ceredigion, SA48 7DT
Tel:01570 423623
lampeter@morgananddavies.co.uk



ABERAERON
4, Market Street, Aberaeron,
Ceredigion, SA46 0AS
Tel:01545 571 600
aberaeron@morgananddavies.co.uk



CARMARTHEN
11, Lammas St, Carmarthen,
Carmarthenshire, SA31 3AD
Tel:01267 493444
carmarthen@morgananddavies.co.uk

GENERAL

An exceptional opportunity to secure an unique, individually designed family home by this reputable local developer.

Each house has been individually designed to maximise living space but also outlook from the development over the village and adjoining fields. A well thought out design offering well planned living accommodation and spacious bedrooms with en-suite facilities.

The houses offer potential for 3 or 4 bedroom accommodation or the option of utilising a garage with private off-road parking provided as standard, Internally the houses offer open vaulted ceilings within key spaces which is a unique feature of these houses.

The houses are being erected by a reputable local developer who is well known for his unique designs, quality of house build and future low maintenance of the homes.


There is a focus on developing high quality environmentally friendly homes with these houses providing air-source heat pumps, solar thermal roof panels installed for hot water. This is all targeted at reducing the cost of running these homes which are already highly insulated for heat retention.

These houses will be ready by early 2024 and offer ideal family home or retirement living and interested parties are encouraged to contact us at the earliest opportunity so as not to miss out.

GROUND FLOOR

Entrance Hallway

accessed via composite door with skylight over allowing excellent natural light and access to:

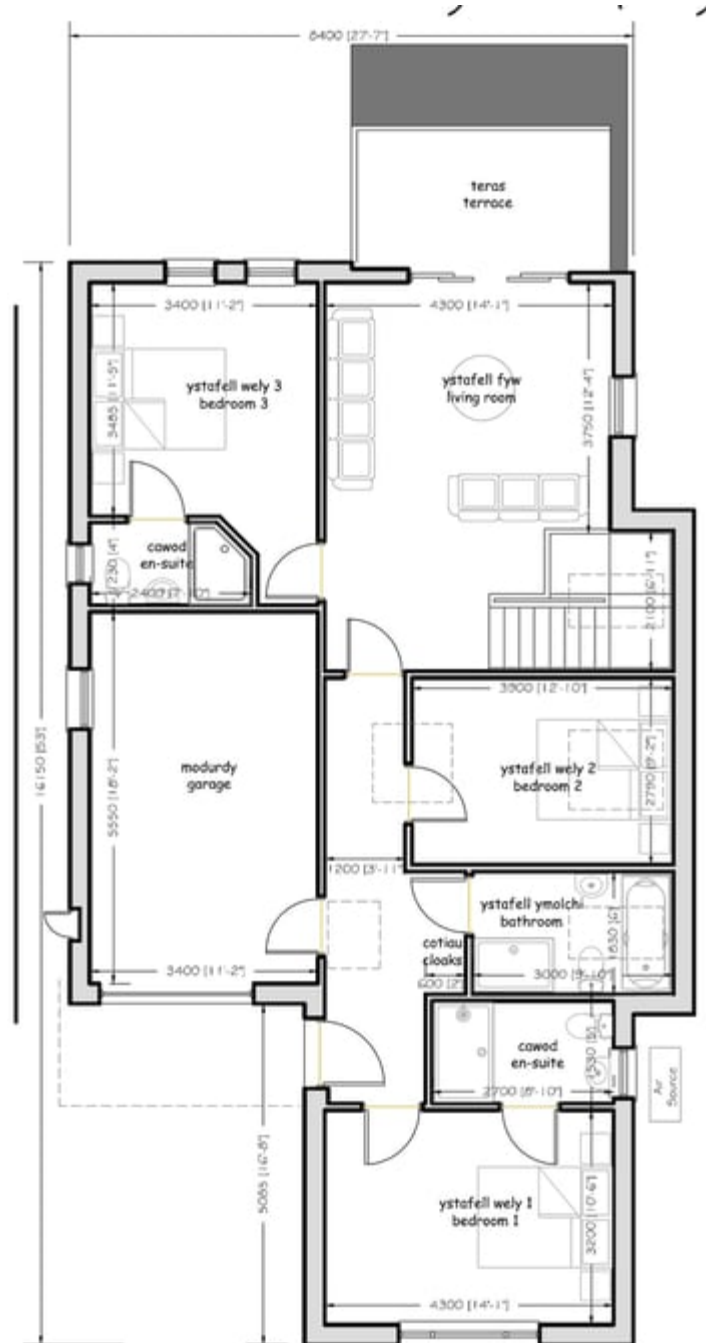

Bedroom 1

14' 1" x 10' 6" (4.29m x 3.20m) double bedroom with window to front, multiple sockets and access to:

En-Suite

8' 10" x 5' 0" (2.69m x 1.52m) with walk-in shower, WC, single wash hand basin, side window, heated towel rail.

Bathroom

6' 0" x 19' 10" (1.83m x 6.05m) with space for shower, bath, WC, single wash hand basin, heated towel rail.



Bedroom 2

12' 10" x 9' 2" (3.91m x 2.79m) double bedroom with skylight over, multiple sockets.

Living Room

A large and inviting living space with vaulted ceiling, sliding glass doors to front onto the feature terrace overlooking the adjoining fields and village, side window, multiple sockets, ample space for large furniture, open staircase to lower ground floor.



Bedroom 3

11' 2" x 11' 5" (3.40m x 3.48m) double bedroom with windows to front enjoying views over the adjoining fields and village, multiple sockets, connecting door into:

En-Suite

4' 0" x 7' 01" (1.22m x 2.16m) with space for corner walk-in shower, WC, single wash hand basin, side window, heated towel rail.


Garage/Bedroom 4/Family Room/Study/Playroom

18' 2" x 11' 2" (5.54m x 3.40m) with up and over door, connecting door into hallway, side window.

Please note this could be used as a 4th bedroom, early reservation ensuring that you can have the option for the bedroom space or even as a study.

LOWER GROUND FLOOR

Accessed from the open staircase from the lounge into the:

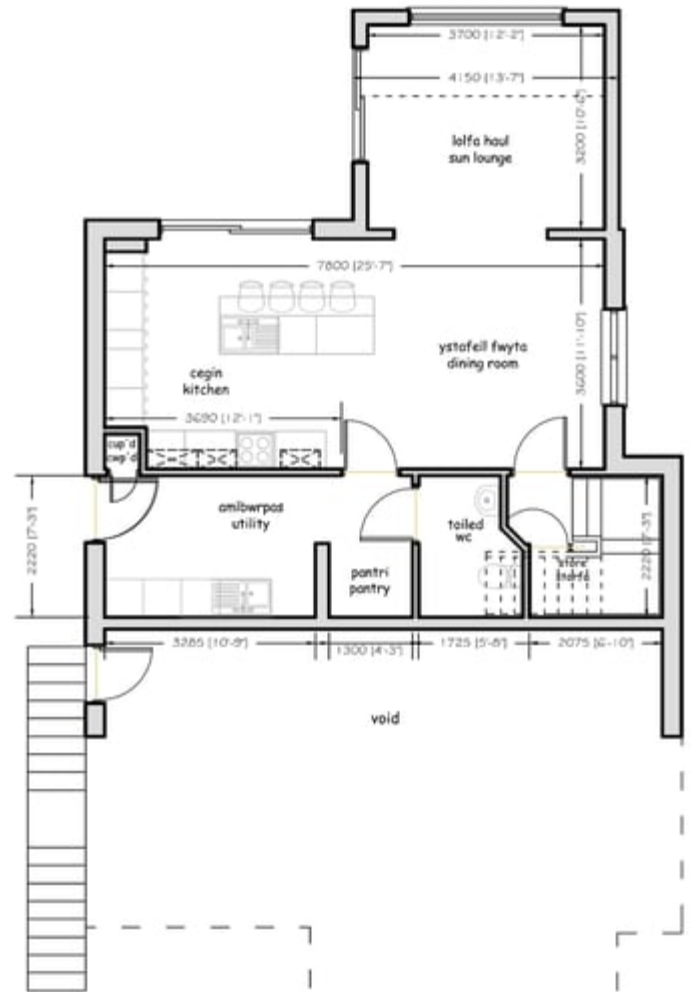

Kitchen/Dining Space

25' 7" x 11' 10" (7.80m x 3.61m) Exceptional family room with space for high quality corner kitchen and island (all depends on individual design) with connections in place for electric oven and grill with hobs over, sink and drainer, plumbing for dishwasher facilities and an array of cupboard space with feature sliding doors to garden and opening to dining area with ample space for large dining table with side window, multiple sockets and open plan into:



Sun Lounge

12' 2" x 10' 6" (3.71m x 3.20m) with feature window to front, enjoying an outlook over the adjoining fields and village, sliding doors to rear patio area, multiple sockets, TV point. with feature window to front, enjoying an outlook over the adjoining fields and village, sliding doors to rear patio area, multiple sockets, TV point.



EXTERNAL

Llwyn Derw

This high quality new development site is located centrally within the coastal village of Llanarth with access from the Mydroilyn road onto an adopted estate road leading to plots 1 & 2 on your right hand side as you enter the development.



To the Front

The property benefits from off-road parking for 2/3 vehicles with immediate access to the front door with side steps leading down to:

Rear Garden Area

Laid to lawn and bound by panel fencing providing a secure and private rear garden space overlooking the adjoining fields and village.







Services

We are advised the property will benefit from mains water, electricity and drainage. Air source central heating system with thermal solar panels for hot water.

The successful purchaser will be required to produce adequate identification to prove their identity within the terms of the Money Laundering Regulations. Appropriate examples include: Passport/Photo Driving Licence and a recent Utility Bill. Proof of funds will also be required, or mortgage in principle papers if a mortgage is required.

Council Tax - tbc.

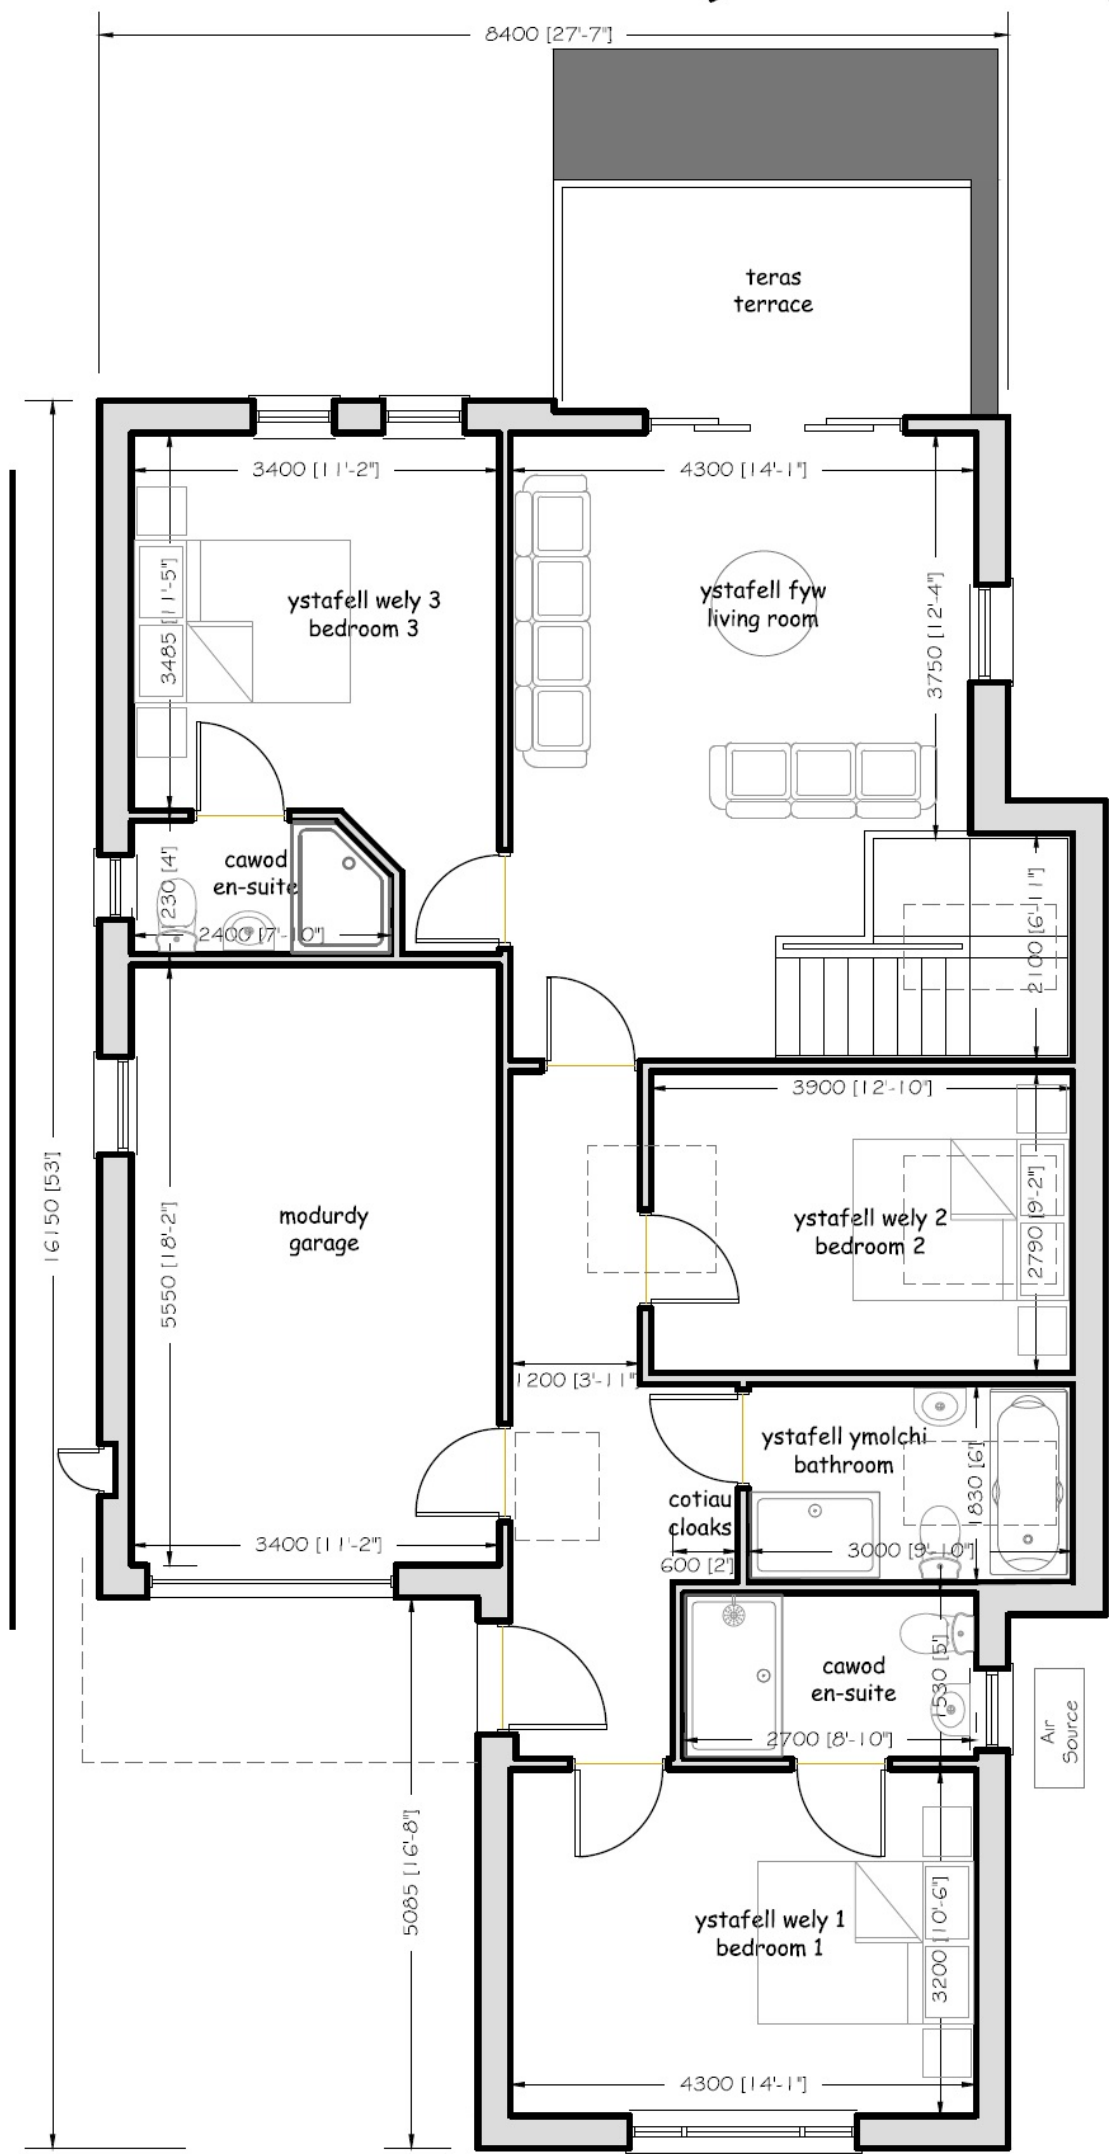

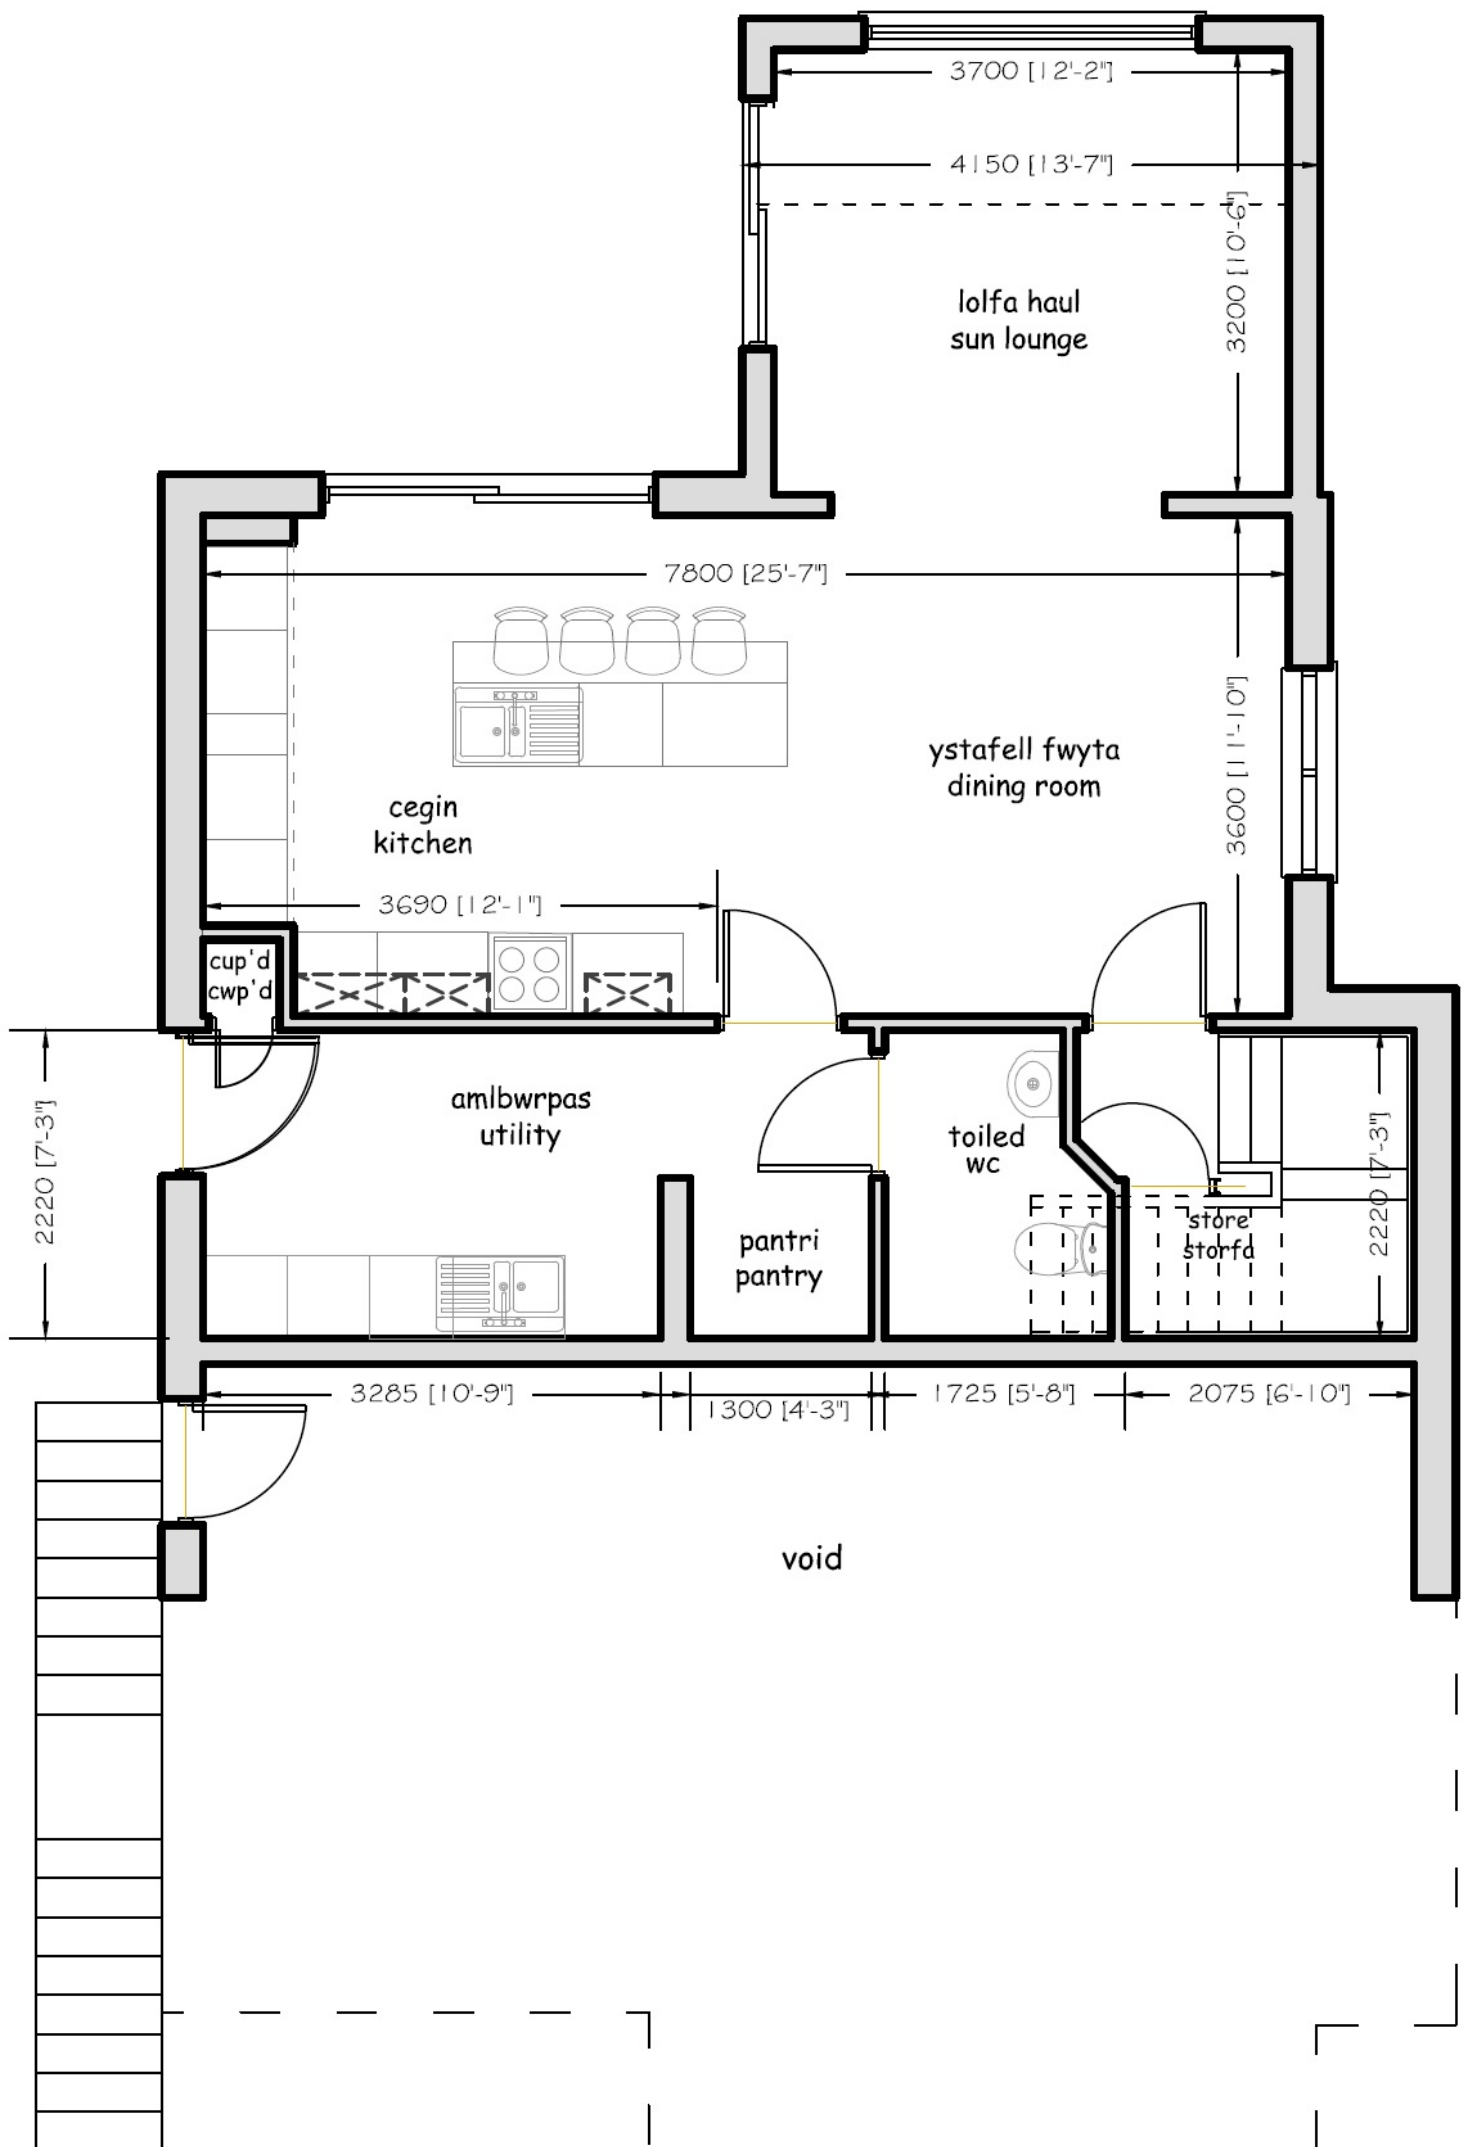

Promap

LANDMARK INFORMATION GROUP

ABERAERON - 4 MILES

Promap

LANDMARK INFORMATION GROUP


NEW QUAY - 3 MILES

LLANARTH




LEGEND

-  AREA OUTLINED RED
Land to be transferred
from Title No CYM210765
-  AREA COLOURED BROWN
Right of access
To be kept clear at all times

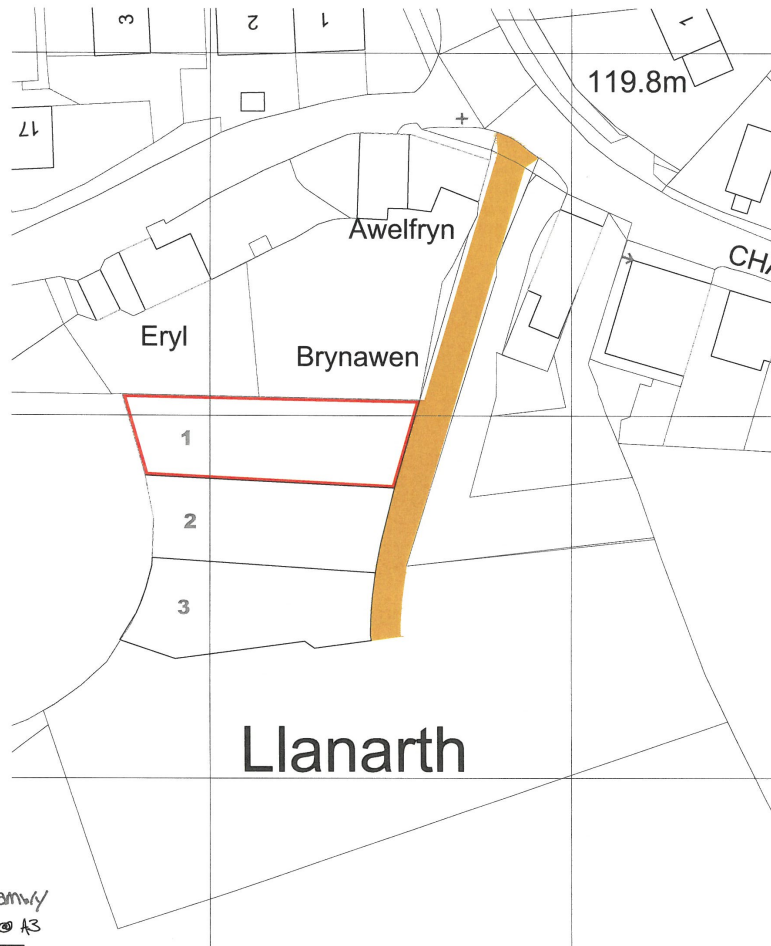

■ cynllun trosglwyddo a hawliau tramwy
transfer + rights of way plan - 1:500 @ A3

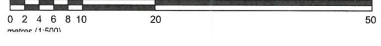

Beechwood Court, Chapel Street, Llanarth SA47 0RE

GENERAL - SCALING
Beware printing distortions / reductions from original paper size. Only original drawings to be scaled from. Check paper size against title block and verify correct scale against a figured dimension.


Figured metric dimensions to be worked to wherever given. Imperial dimensions are approximate only and must not be relied upon. All dimensions, unless expressly noted otherwise, are structural, and due to allowance should be made for insulation, plaster, finishes, etc. Verify all dimensions on site prior to proceeding with the work. Any discrepancies between the drawings and the works are to be verified before proceeding.

READ ALL DRAWINGS AS ONE
Always ensure that the latest edition of all drawings is used as all times. If in doubt, please ask. This drawing is to be read in conjunction with the latest edition of all other relevant drawings, details and schedules - ensure prior to date list is obtained.

COLOR DEGRADATION
This drawing contains black and colored lines, text and fill which may fade at different rates depending on exposure to natural light, etc. The drawing MUST BE REPLACED if the title 'colour degradation' in BLUE cannot be seen above this paragraph.

DESIGN & BUILD
This drawing is prepared for the sole benefit of the Sanson Timber Frame (Design) Ltd. No responsibility exists to any other third party, end user or owner of any kind.

This drawing includes artistic embellishment for presentation purposes only, such as furniture, wallcoverings, landscaping, floor coverings and sanitary ware. Details must also be included to comply with planning / highway requirements. These illustrations in no way infer items to be included in the build - package - issue with Sanson Timber Frame Ltd or the additional cost of any of these items, if required.

PRELIM CONVEYANCE ISSUE		30/10/2023
No.	1	Amendment
Drawing Title: Conveyancing / Deeds		
Drawing Title: Transfer & Rights Plan		
Drawn	Checked	Approved
PNJ	JD	MA
Copyright 2020		
Sanson Timber Frame (Design) Ltd Tel: 01545 580 114 - Fax: 01545 580 112 Email: design@sansonframemenu.co.uk		

Plot 1



Directions

From Aberaeron the property is best approached by taking the main A487 coast road south west towards Cardigan. After some 4 miles having proceeded through the villages of Ffos y Ffin and Llwynceilyn you will reach the village of Llanarth. Take the 1st left hand turning onto the B4342 Mydroilyn road after entering the village. After some 100 yards you will see the entrance to Llwyn Derw on your left hand side.

For further information or to arrange a viewing on this property please contact :

Aberaeron Office
4 Market Street
Aberaeron
Ceredigion
SA46 0AS

T: 01545 571 600

E: aberaeron@morgananddavies.co.uk

<http://www.morgananddavies.co.uk>



Regulated by

RICS[®]

