



Apartment 14 Manor Drive, Kempston, Bedford, Bedfordshire mk42 8px


WALDENS
ESTATE AGENTS

Apartment 14 Manor Drive
Kempston
Bedford
Bedfordshire
mk42 8px

£359,950


The Newells Kempston Beds MK42 8PX—A collection of 60 brand new one, two and three-bedroom retirement apartments, designed to help you make the most of every day, with an on-site support team available 24/7, 365 days a year. Enjoy the privacy of your own peaceful apartment, spend a relaxing afternoon in the on-site restaurant, stroll around the landscaped gardens, or relax in the homeowners lounge or coffee lounge—the choice is yours. There is also an activity studio, hairdressing salon and therapy suite

Each apartment is fully fitted with integrated appliances, a feature fireplace, level access shower room, spacious storage cupboard and utility cupboard, plus fitted wardrobes to main bedroom. Outside there are beautiful landscaped gardens with summer house, all maintained for you.

Free Service and Well-being charge for 12 months on all new reservations at The Newells before 31st December 2023.

- Council Tax Band TBC
- Energy Efficiency Rating

- Fitted kitchen with integrated appliances and Quartz worktops

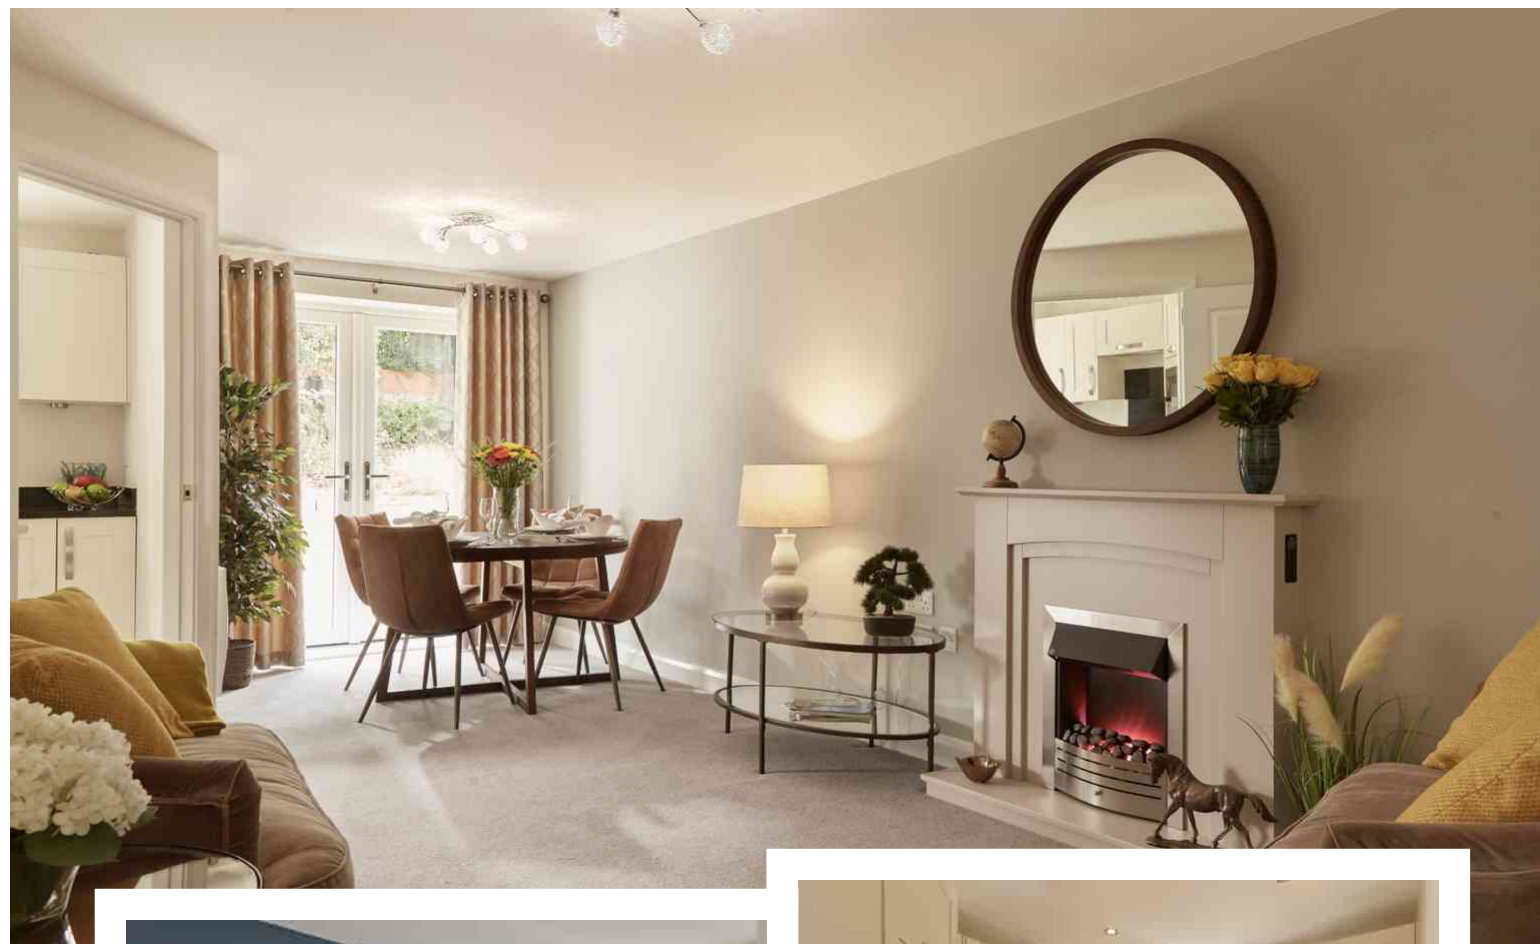

- Main bedroom with ensuite shower room and fitted wardrobes
- Second double bedroom
- Main bathroom
- Utility room
- Store room
- Audio - visual security entry system with viewing monitor to each apartment, and controlled entry to the building
- Free Service and Well-being charge for 12 months on all new reservations at The Newells before 31st December 2023


Close to all amenities



Apartment 14 is a two bedroom en-suite apartment with a walk-out balcony, located on the first floor. There are fully fitted 80% wool blend carpets throughout. Lounge with contemporary feature fireplace with integrated electric fire. Space for dining table and chairs, from the lounge area you access the balcony. Fully fitted kitchen with integrated appliances including dishwasher, oven and hob, microwave, fridge freezer. Finishing off the kitchen with a touch of luxury with Silestone quartz worktops. The main bedroom benefits from built in wardrobes and a stylish en-suite shower room. Second bedroom is also a double bedroom. Main bathroom is a 3 piece suite and finished off stylish modern tiling. The apartment also benefits from a store room to house your washer and dryer. Also there is a handy store room to put away anything you desire.

All apartments are leasehold with a monthly service charge and well-being charge with a communal Facilities Fee which is payable upon the sale of your home. Tailored personal care packages are available at an additional cost.

Adlington Retirement Living (ARL) is the developer and Adlington Management Services (AMS) is the operator of the Newells. ARL are the members of the Associated Retirement Community operators and follow the ARCO Consumer Code. An Administration Fee is payable on resale of the property. Length of lease: 250 years. Lease starts from : 1st Jan 2023. Free Service and Well-being charge for 12 months on all new reservations at The Newells before 31st December 2023

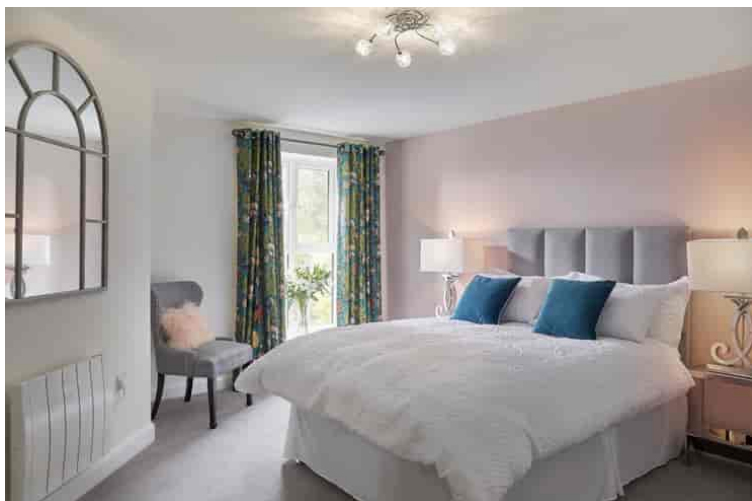

Apartment 14

Two bedroom **en-suite** apartment

Not to scale



Total Area: 82.11 m² 884 ft²

Room Dimensions:

Kitchen	3.16 m x 2.41 m	10'-5" x 7'-11"
Living room	7.37 m x 3.44 m	24'-2" x 11'-4"
Bedroom one	4.56 m x 3.21 m	15'-0" x 10'-6"
Bedroom two	4.21 m x 3.51 m	13'-10" x 11'-6"
Bathroom	2.51 m x 1.67 m	8'-3" x 5'-6"
En-suite shower	2.51 m x 1.64 m	8'-3" x 5'-4"
Utility	1.41 m x 0.70 m	4'-8" x 2'-4"
Store	2.61 m x 1.30 m	8'-7" x 4'-3"

Version 1.0 January 2023

Details are given as a general guide and may be subject to alteration. The plans do not represent a contractual offer or obligation on behalf of Gladman Retirement Living Ltd, trading as Adlington Retirement Living. For individual apartment details please contact the sales team. The plans shown are not to scale and all dimensions should be used for reference only and should not be relied upon for ordering furniture and fittings. Washing machine and tumble dryer not provided space only. Measurements are based on the original architectural plans and are taken wall to wall to a tolerance of 50mm and taken as a maximum where appropriate. Apartments are sold unfurnished unless otherwise stated. Please ask your Sales Advisor for specific details.

THE NEWELLS
KEMPSTON