



27 Coneygate, Meppershall, Shefford, Bedfordshire. SG17 5GB





5 Bedroom Detached House

Guide Price £565,000 Freehold

Set within the Village of Meppershall overlooking the stunning countryside is this very unique five-bedroom detached property set over three floors. Modernised throughout, this property sits in a quiet cul-de-sac location and could be seen as the forever family home.

- Five double bedrooms with three en-suites
- Stunning views over countryside
- Cul-de-sac location
- Open plan living/dining area
- South-easterly facing rear garden
- Popular area for families with play park in the estate
- Onwards chain complete
- EPC rating C. Council tax band F

Ground Floor:**Kitchen/Breakfast Room:**

Abt. 14' 11" x 11' 1" (4.55m x 3.38m) Mixture of wall and base units with Red splash back tiling and sink wash basin overlooking garden. Entrance to utility room which houses boiler and range of appliances. Also provides access to outside.

Lounge Area:

Abt. 18' 1" x 10' 2" (5.51m x 3.10m) Wooden flooring through out downstairs with electric fireplace feature. Double doors leading to outside rear garden. Radiator.

Dining Area:

Part of the garage conversion which now houses the main dining area, continuing with the same wooden flooring as the lounge. Skylight and radiator.

First Floor:**Bedroom One:**

Abt. 12' 3" x 10' 4" (3.73m x 3.15m) Built-in wardrobe, radiator, dual aspect double glazed windows to side and front.

Bedroom Two:

Abt. 10' 7" x 8' 3" (3.23m x 2.51m) Carpeted with built-in double wardrobe, radiator, double glazed window. Entrance to shower en-suite room.

Bedroom Three:

Abt. 11' 0" x 8' 3" (3.35m x 2.51m) Carpeted with radiator and double-glazed window.

Family Bathroom:

Four-piece bathroom suite including shower, fitted corner bath tub, low level flush WC and sink wash basin.

Second Floor:**Bedroom Four:**

Abt. 16' 4" x 10' 5" (4.98m x 3.17m) Dual aspect room with carpet laid and fitted wardrobes. En-suite shower room with shower, low level flush WC and sink wash basin.

Bedroom Five:

Abt. 20' 0" x 8' 1" (6.10m x 2.46m) Dual aspect laid to carpet with storage above.

Additional Information:**Agents Note:**


Draft details yet to be approved by the vendor and maybe subject to change.





These particulars are a guide only and do not constitute an offer or a contract. The floor plan is for identification purposes only and not to scale. All measurements are approximate and should not be relied upon if ordering furniture, white goods and flooring etc. We have presented the property as we feel fairly describes it but before arranging a viewing or deciding to buy, should there be anything specific you would like to know about the property please enquire. Satchells have not tested any of the appliances or carried out any form of survey and advise you to carry out your own investigations on the state, condition, structure, services, title, tenure, and council tax band of the property. Some images may have been enhanced and the contents shown may not be included in the sale. Satchells routinely refer to 3rd party services for which we receive an income from their fee. If you would like us to refer you to one of these services please ask one of our staff who will pass your details on. We advise you check the availability of the property on the day of your viewing.



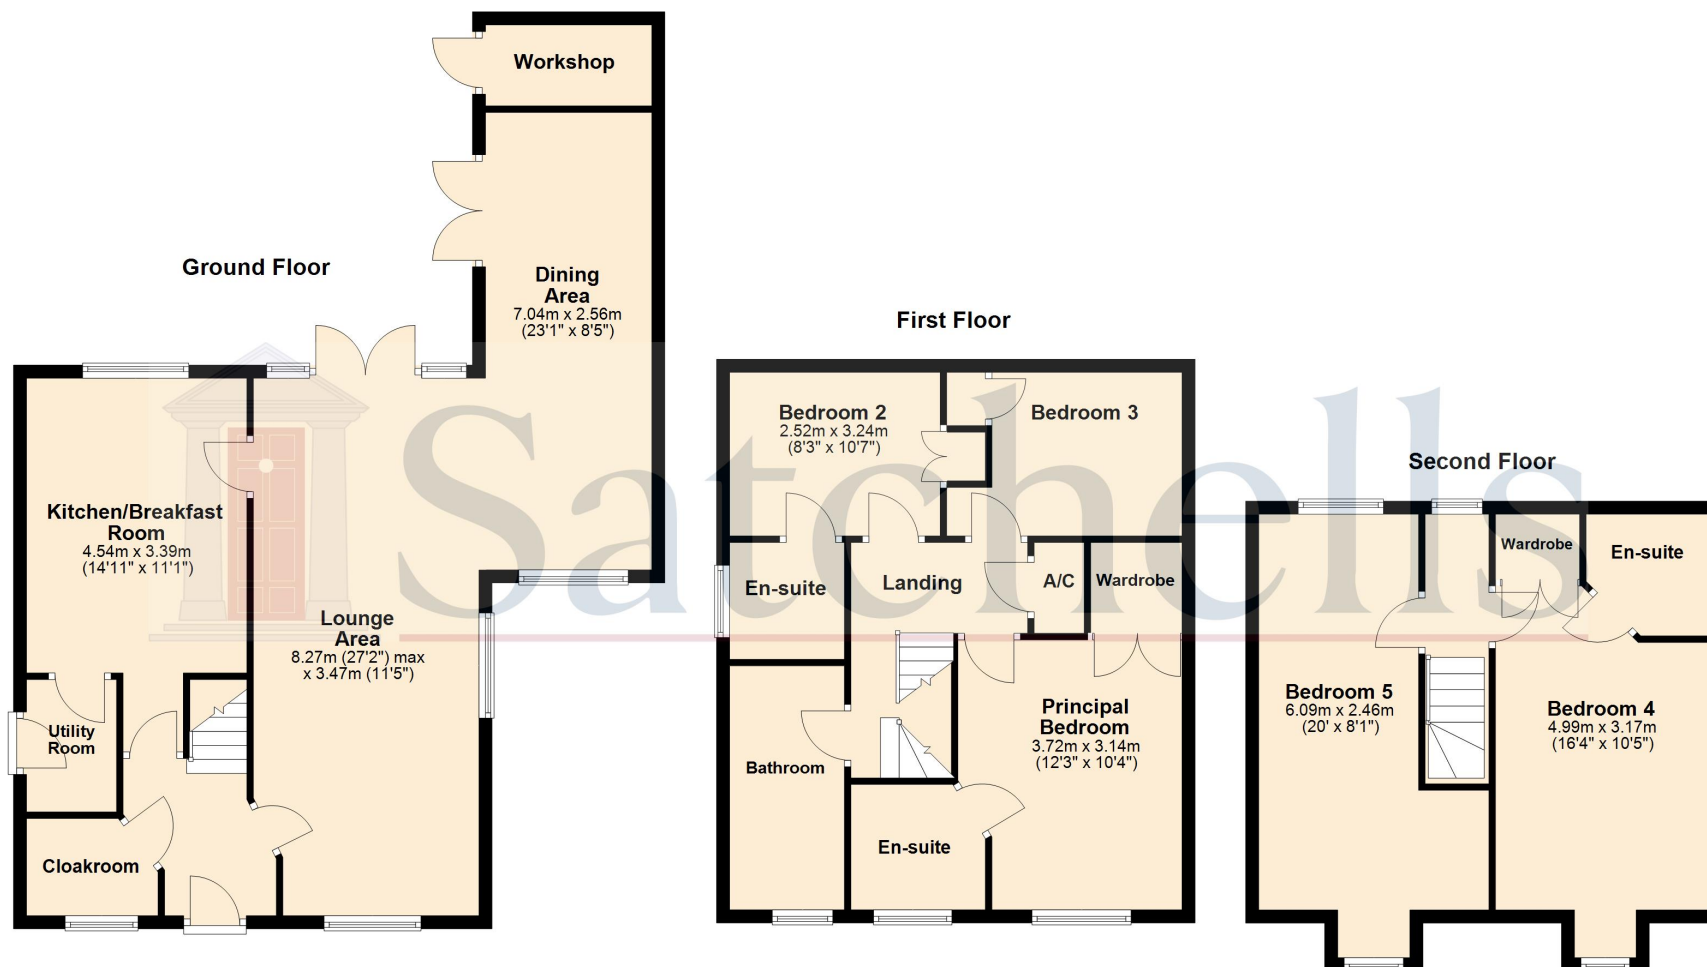

For illustration purposes only - NOT TO SCALE - Measurements shown are approximate. The size and position of doors, windows, appliances and other features are approximate.
Plan produced using PlanUp.