

233 Crofton Lane, Petts Wood, Orpington, Kent, BR6 0BL

Property Images









Crofton Lane, Petts Wood, Orpington, BR6


Approximate Area = 1431 sq ft / 133 sq m

Garage = 140 sq ft / 13 sq m

Outbuilding = 139 sq ft / 13 sq m

Total = 1710 sq ft / 159 sq m

For identification only - Not to scale

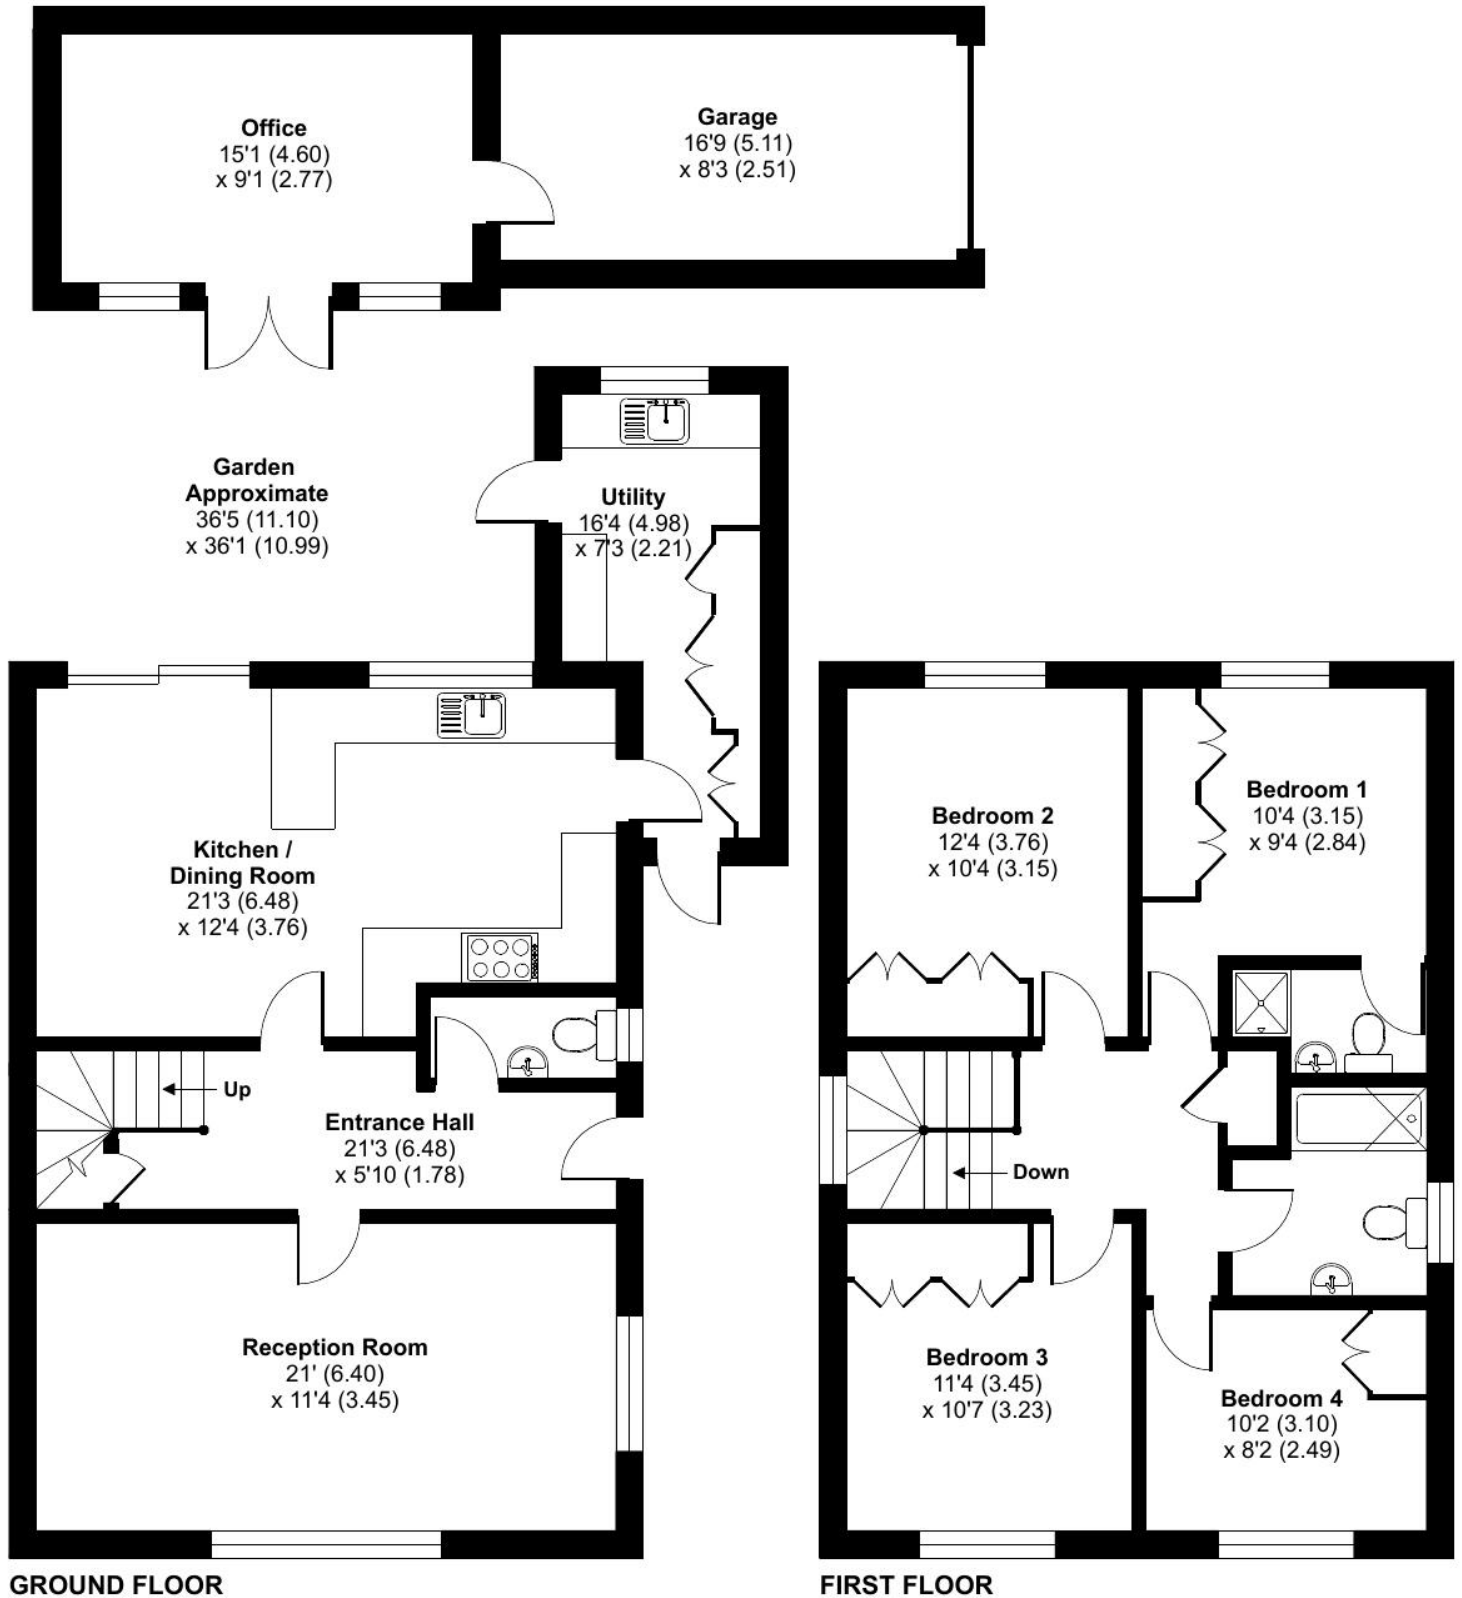

GROUND FLOOR

FIRST FLOOR