



2 Busketts Way

Ashurst, Southampton, SO40 7AE



SPENCERS





A unique opportunity to acquire a combined building plot and building contract STP to erect a substantial beautifully designed home in excess of 2500 sqft set on an enviable plot circa 0.25 acres within moments of the open forest off Woodlands Road on the edge of Ashurst.

The Property

The plot currently houses a detached bungalow with planning permission submitted and expected Autumn 2025, to demolish and replace with a stunning architect designed executive home to be built by the owning developers and will feature a stylish modern design, top quality finishes and energy efficient touches throughout.

The current plans incorporate large open plan reception living on the ground floor offering a generous family kitchen/dining/snug which opens into the formal sitting room, both rooms would benefit from large expanses of glazing leading out to the rear terrace and grounds. A utility room and study would complete the ground floor accommodation with the first floor offering four generous bedrooms.

The principal bedroom would offer a dressing area and ensuite bathroom with Juliet balcony and elevated aspects across the gardens. The guest bedroom would offer another ensuite bedroom and two further double bedrooms are complimented with a family bathroom.

Please note that the photos used are computer generated images for illustration purposes only.

Agents Note

The plot is available either separately at a guide price of £600,000 or at £1,250,000 with a build contract. Please note stamp duty would just be payable we understand on the cost of the plot based on a market guide price of £600,000.

£1,250,000



Proposed Floor Plans

Schedule of Building Areas
Site Area: 11681 sqft (1085.2 m²)


Gross Internal Area: 2544 sqft (236.2 m²)

Floor Areas:

Ground Floor: 1395.36 sqft (129.6 m²)
First Floor: 1148.64 sqft (106.7 m²)

THIS DRAWING IS THE COPYRIGHT OF BARCLAY + PHILLIPS ARCHITECTS. CONTRACTOR WILL BE HELD RESPONSIBLE FOR THE ACCURACY OF WORKS INVOLVING THE SETTING OUT AND CHECKING OF ALL DIMENSIONS ON THE DRAWING AND ON SITE. DIMENSIONS MUST NOT BE SCALED FROM THIS DRAWING.

PRELIMINARY

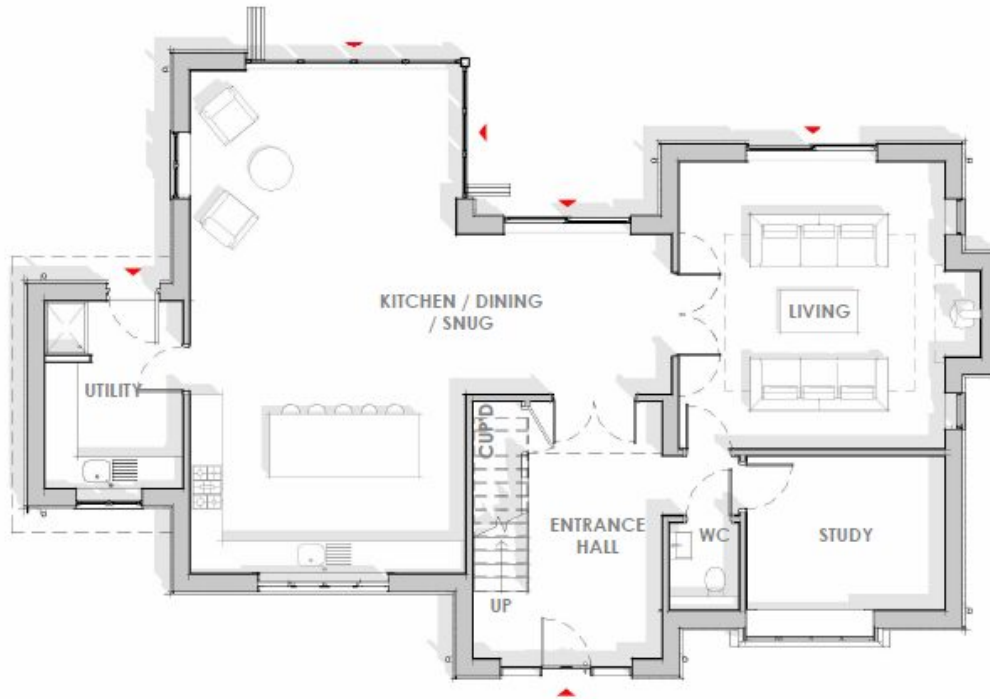

1 Ground Floor Plan
1 : 100



2 First Floor Plan
1 : 100

Rev	Description	Date	By
A	Minor amendments following meeting comments	19.05.25	JC

PROJECT

Proposed Demolition & New Build Dwelling at:
2 Busketts Way, Ashurst, Southampton, SO40 7AE

DRAWING TITLE

Proposed Floor Plans

1:100 0 1 2 3 4 5

SCALE
1 : 100 @A3

DRAWN
JC

DATE
May 2025

CHECKED
NP

DRAWING No
P24-056
01-03-001


REVISION
A

Proposed Location & Block Plan

Ordnance Survey (c) Crown Copyright 2024.
All rights reserved. Licence number 100022432

THIS DRAWING IS THE COPYRIGHT OF BARCLAY + PHILLIPS ARCHITECTS. CONTRACTOR WILL BE HELD RESPONSIBLE FOR THE ACCURACY OF WORKS INVOLVING THE SETTING OUT AND CHECKING OF ALL DIMENSIONS ON THE DRAWING AND ON SITE. DIMENSIONS MUST NOT BE SCALED FROM THIS DRAWING.

PRELIMINARY

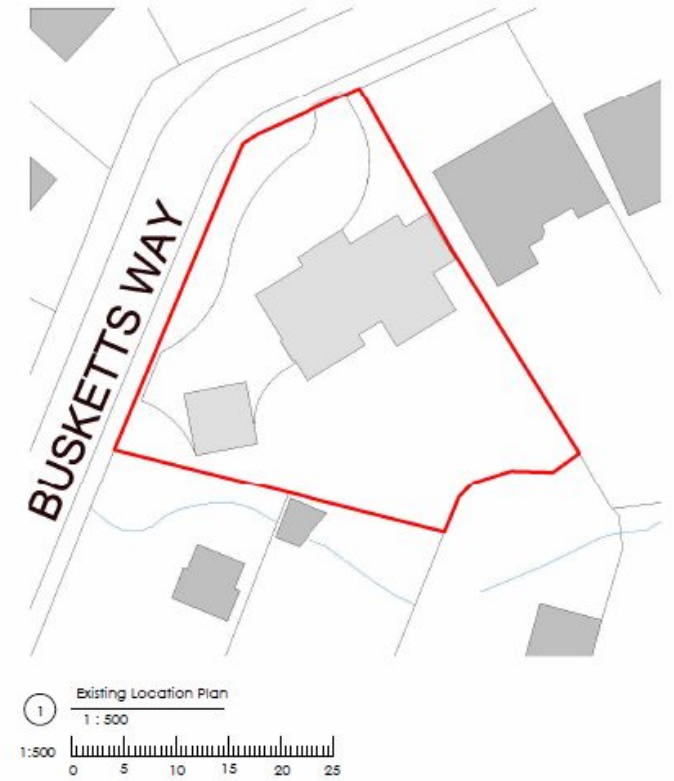

Rev	Description	Date	By

PROJECT

Proposed Demolition & New Build Dwelling at:
2 Busketts Way, Ashurst, Southampton, SO40 7AE

DRAWING TITLE

Proposed Location & Block Plan



SCALE

As indicated @A3

DRAWN

JC

DATE

May 2023

CHECKED

NP


DRAWING No

P24-056

01-01-001

REVISION



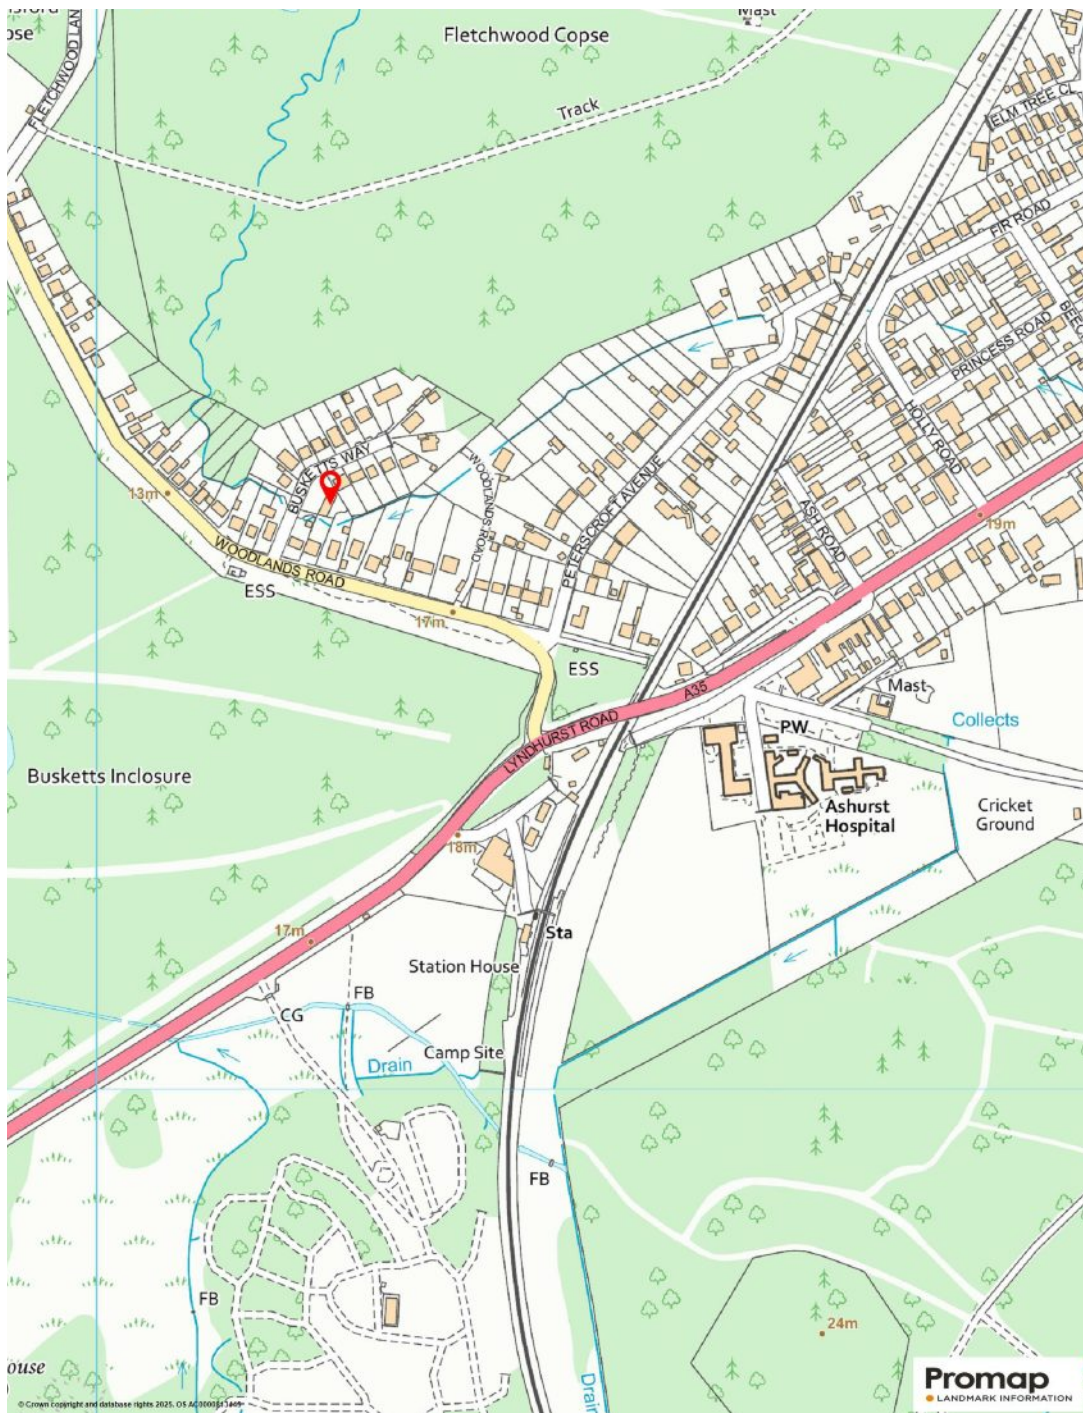

Additional Information - For existing property

Tenure: Freehold

Council Tax Band: E

Energy Performance Rating: F Current: 38 Potential: 60

Services: Mains gas, electric, water and drainage.

Flood Risk: Very Low

Ultrafast broadband with speeds of up to 1000Mbps is available at the current property (Ofcom).

Mobile coverage: No known issues, buyer to check with their provider for further clarity.

The property is affected by a Tree Preservation Order (TPO)

Potential Specifications STP

- Building Plot with building contract for a turn key property
- Detached Four Bedroom Home circa 2544 sq ft
- 0.25 acre plot
- Air source heat pump
- Underfloor heating to ground floor
- Radiators and towel rails to first floor
- Crosswater / Hansgroghe bathroom specifications
- Full lighting and power designs
- Electric car charger
- Potential for solar if required
- Landscaping plans for the garden

Important Notice

Spencers of The New Forest would like to point out that all measurements set out in these particulars are approximate and are for guidance only. We have not tested any apparatus, equipment, systems or services etc and cannot confirm that they are in full for efficient working order or fit for purpose. No assumption should be made as to compliance with planning consents or current usage. Nothing in these particulars is intended to indicate that any carpets or curtains, furnishings or fittings, electrical goods (whether wired or not), gas fires or light fittings, or any other fixtures not expressly included form any part of the property being offered for sale. Whilst we endeavour to make our sales particulars accurate and reliable, if there is any point which is of particular importance to you, please contact us and we will be happy to confirm the position to you.



For more information or to arrange a viewing please contact us:

Holbrook House, 56 Brookley Road, Brockenhurst SO42 7RA

T: 01590 622 551 E: brockenhurst@spencersproperty.co.uk

www.spencersproperty.co.uk