



HILTON KING & LOCKE
SPECIALISTS IN PROPERTY



122 Mead Avenue, SLOUGH, Berkshire. SL3 8JA.

£220,000 Leasehold

Hilton king and Locke are please to bring to the market this well presented ground floor maisonette in popular village of Langley .

Porchway leads into living room with open plan kitchen (13'8 x 13'7) , walk in storage , double bedroom (8'9 x 9'8) with wardrobes and shower three piece bathroom.

Nestled in a tranquil cul de sac location with front garden.

Ideal property for professionals as direct foot path to train station.

LOCATION

Langley station with rail access direct to London Paddington , M4 corridor and main line bus links are all advantages to this location.

The village offers a variety of essential shops , restaurants and local leisure centre.





Important Notice

Particulars: These particulars are not an offer or contract, nor part of one. You should not rely on statements by Hilton King & Locke Ltd in the particulars or by word of mouth or in writing (whether in writing or otherwise) as being factually accurate about the property, its condition or its value. Hilton King & Locke Ltd does not have any authority to make any representations about the property, and accordingly any information given is entirely without responsibility on the part of the agents, seller(s) or lessor(s).

Photographs etc: The photographs show only certain parts of the property as they appeared at the time they were taken. Areas, measurements and distances given are approximate only.





23 High Street
Iver Buckinghamshire SL0 9ND

Tel: 01753 650033
iver@hklhome.co.uk

Ground Floor

Approx. 36.4 sq. metres (391.3 sq. feet)

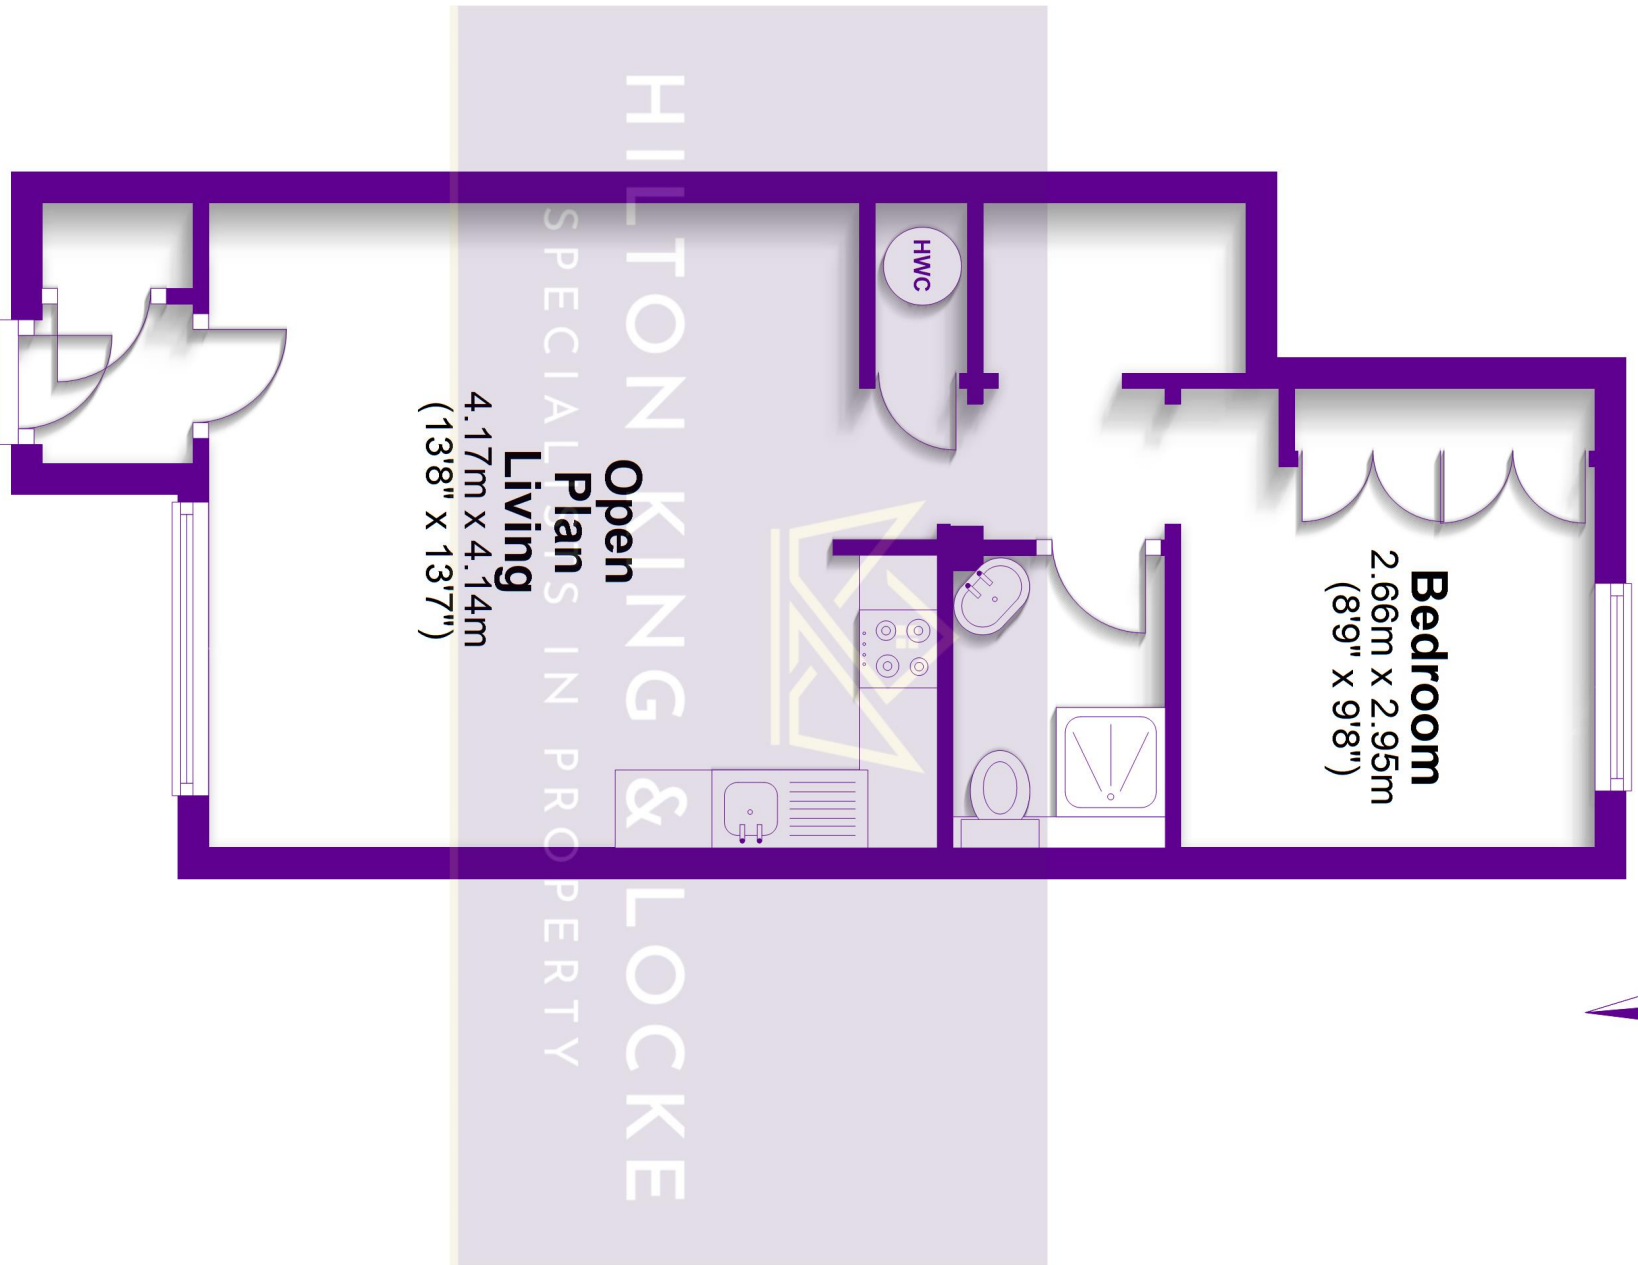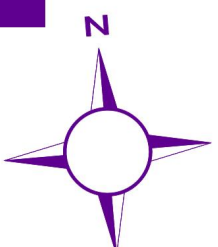

Total area: approx. 36.4 sq. metres (391.3 sq. feet)

FOR ILLUSTRATIVE PURPOSES ONLY - NOT TO SCALE

The position and size of doors, windows, appliances and other features are approximate only.

© My Home Property Marketing - Unauthorised reproduction prohibited.
Plan produced using PlanUp.