

46 Grosvenor Road, Petts Wood, Orpington, Kent, BR5 1QU

Property Images










46 Grosvenor Road, Petts Wood, Orpington, BR5 1QU

Approximate Area = 2468 sq ft / 229.2 sq m
Limited Use Area(s) = 89 sq ft / 8.2 sq m
Garage = 337 sq ft / 31.3 sq m
Total = 2894 sq ft / 268.7 sq m
For identification only - Not to scale

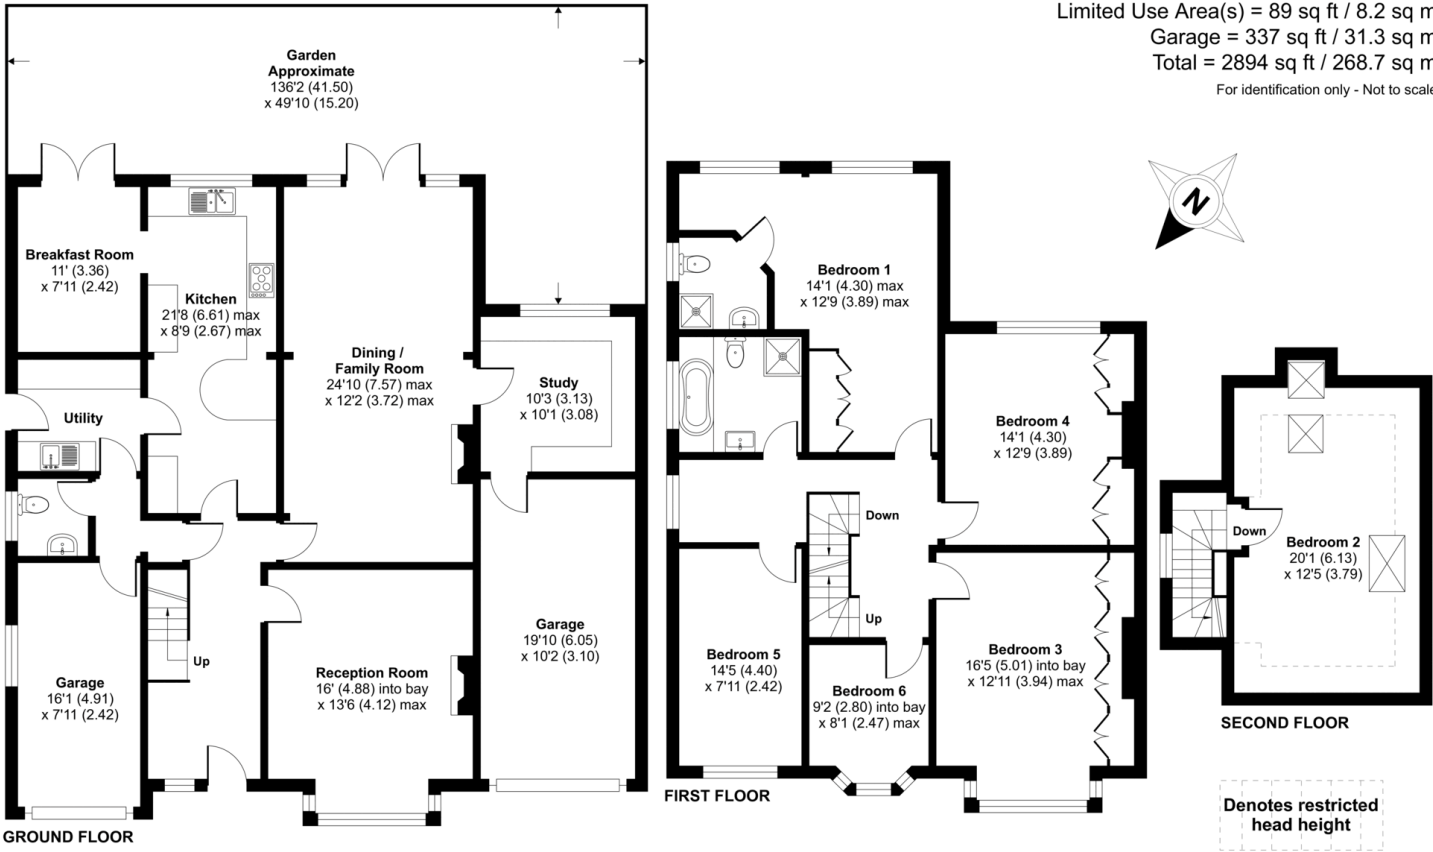

Floor plan produced in accordance with RICS Property Measurement 2nd Edition, Incorporating International Property Measurement Standards (IPMS2 Residential). © n|checon 2025. Produced for nichecom. REF: 1299488