

PP84

Freehold Former Commercial Warehouse Buildings on almost ½ Acre Site with Detailed Planning Permission to form 5 fabulous Live / Work Dwellings and 2 x Offices



**Pyes Mill
Station Road, High Bentham,
Nr Lancaster, LA2 7LJ**

Price: Offers Invited in the Region of £250,000


Viewing: By prior appointment through Richard Turner & Son, Bentham Office

Comprising a predominantly stone built former Corn Mill having detailed planning consent for change of use to create 5 fabulous spacious dwellings each incorporating home office space and a further 2 office units situated conveniently adjacent to the Railway Station (*Leeds / Carnforth Line*) and approx. 150 metres from main street shops and amenities in the popular rural market town of High Bentham.

Mains water, electricity and drainage already connected to the site; mains gas available subject to application.

Lancaster and the M6 - 15 miles, Kendal and the Lakes 19 miles,
Settle and the Yorkshire Dales National Park 12 miles approx.

Planning Permission:

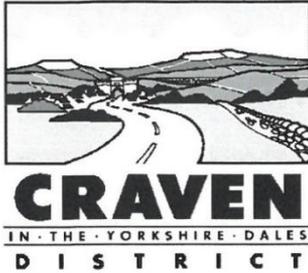

Development Management

Craven District Council
1 Belle Vue Square
Broughton Road
SKIPTON
North Yorkshire
BD23 1FJ

(Main Switchboard) Telephone: 01756 700600
Email: planning@cravencd.gov.uk

Edwardson Associates Ltd
Paddock House
10 Middle Street South
Driffield
Y025 6PT

PLANNING DECISION NOTICE

Town and Country Planning Act 1990

Application No:	2019/20107/FUL
Date Received:	18th January 2019
Applicant:	Mr Adrian Dickinson
Proposal:	Change of use of existing commercial workshop and stores to form 5 no. live/work units and 2 no. offices, including partial demolition of existing buildings.
Location:	Pyes Mill, Station Road, High Bentham, Lancaster
Decision/Date	13th November 2019

The Craven District Council has considered this application under the Town and Country Planning Act 1990 (as amended) and **Grants Planning Permission** for the development described above.

This permission is granted subject to the following Condition(s) and Reason(s) which are laid out in the order by which they must be complied with:-

Time Limit for Commencement

- 1 The development must be begun not later than the expiration of three years from the date of this permission.

Reason: To comply with the requirements of section 91 of the Town and Country Planning Act 1990 as amended by Section 51 of the Planning and Compulsory Purchase Act 2004.

Approved Plans

- 2 This permission relates to the following plans:

- Drawing nos. 101, 102, 103, 104, 105, 106 and 107 received 18th January 2019 and 108 received 17th April 2019.

Except as provided for by other conditions to this permission, the development shall be carried out in complete accordance with the approved drawings.



Paul Shevlin, Chief Executive
Calls may be recorded for training and monitoring purposes
For general enquiries telephone 01756 700600
www.cravencd.gov.uk



Reason: For the avoidance of doubt and to ensure a satisfactory standard of development in accordance with the policies contained within the Fylde Borough Local Plan and the National Planning Policy Framework.

Before you Commence Development

- 3 The application site has been identified as being at potential risk from the effects of contamination due to historic land use. For this reason, the following requirements shall be met:

i) The development hereby approved shall not commence until actual or potential land contamination at the site has been investigated and a Phase I desk study report has been submitted to and approved in writing by the local planning authority.

The Phase 1 desk study report shall be prepared in accordance with current best practice.

ii) In the event that the Phase 1 desk study report identifies a need for further intrusive investigation then the development hereby approved shall not commence until a Phase II intrusive site investigation report has been submitted to and approved in writing by the local planning authority.

The Phase II Intrusive Site Investigation report shall be prepared in accordance with current best practice.

iii) Should the need for remediation be recommended in the Phase II Intrusive Site Investigation report, the development hereby approved shall not commence until a Remediation Strategy has been submitted to, and approved in writing by, the local planning authority. The Remediation Strategy shall be prepared in accordance with current best practice. The approved remediation measures shall be implemented in accordance with the agreed timescales set out in the approved Remediation Strategy.

iv) In the event that remediation is unable to proceed in accordance with an approved Remediation Strategy or unexpected significant contamination is encountered at any stage of the process, the local planning authority shall be notified in writing immediately. Revisions to the Remediation Strategy shall be submitted to, and approved in writing by, the local planning authority. Works shall thereafter be carried out in accordance with the approved revised Remediation Strategy.

v) Following completion of the measures identified in the approved Remediation Strategy, a Validation Report shall be prepared and submitted to, and approved in writing, by the Local Planning Authority. The submission of the Validation Report shall be undertaken within the approved timescales. The Validation Report shall be prepared in accordance with current best practice. The site shall not be brought into use until such time as all the validation data has been submitted to and approved in writing by the local planning authority.

Reason: To ensure that actual or potential land contamination at the site has been investigated and that any associated environmental risks have been assessed and mitigated against in an appropriate and effective manner.

- 4 Prior to first use, a fully detailed scheme for the sound insulation of the residential buildings against internally and externally generated noise shall be submitted to and approved in writing by the Local Planning Authority; the approved works shall be implemented prior to the occupation of the buildings and thereafter permanently retained.

The sound insulation works should be engineered so the dB levels within the residential buildings adhere to BS8233:2014 Guidance on Sound Insulation and Noise Reduction for Buildings (See Table 4, page 24).

Reason: In order to ensure that no undue disturbance is caused to individual occupants by the transmission of airborne and impact sound.

- 5 As the development is in close proximity to the railway it may be affected by vibration.

Planning Cont...

Prior to commencement of development, a scheme shall be submitted to and approved in writing by the local planning authority to provide that the buildings are designed and constructed so as to ensure that vibration dose values do not exceed 0.4m/s^{1.75} between 07.00 and 23.00 hours, and 0.26m/s^{1.75} between 23.00 and 07.00 hours, as calculated in accordance with BS 6472-1:2008, entitled Guide to Evaluation of Human Exposure to Vibration in Buildings. The dwellings shall be constructed in accordance with the approved scheme and maintained for the life of the approved development.

Reason: To safeguard the living conditions of residents particularly with regard to the effects of vibration.

Ongoing Conditions

- 6 Commercial deliveries of goods to the site shall take only place between 0800 hours and 1800hours and between on any day.

Reason: To limit the potential for noise generation during unsocial hours and to prevent nuisance arising in order to safeguard the amenity of the occupiers of surrounding residential properties in accordance with the requirements of the Craven District Local Plan and the National Planning Policy Framework.

Tenure:

Freehold with vacant possession upon completion.

Solicitors:

Thomson Hayton Winkley Solicitors, 114 – 116 Stricklandgate, Kendal, Cumbria, LA9 4QA. Tel: 01539 721945

Architects:

Edwardson Associates Ltd. Paddock House, 10 Middle Street South, Driffield, East Yorkshire, YO25 6PT. Tel: 01377 249 720. E-mail:-info@edwardsonassociates.com

Planning Permission & Plans:

Please use the link below together with the planning decision number to access a copy of the full Planning Consent documents and supporting Plans: <https://publicaccess.cravencd.gov.uk/online-applications/> Search 2019/20107/FUL

Architects Visualisations

Notes

1. All references shall be to the latest approved plans.

2. All references shall be to the latest approved plans.

© October 2018

EDWARDSON ASSOCIATES

project: Full planning application for the proposed changes of use of existing commercial workshop and stores to form 5, 6, 7, 1000.

client: Ashton Dickinson

drawing title: Visualisations

scale: 1:100

drawn: ABR

checked: []

job no: DIC A 2018.02

issue status: Planning

drawing no: 108


revision: []

Project: Paddock House, 10 Middle Street South, Driffield, East Yorkshire, YO25 6PT. Tel: 01377 249 720. E-mail: info@edwardsonassociates.com


www.edwardsonassociates.com

NOTES

1. All construction shall conform to the applicable building codes and regulations.
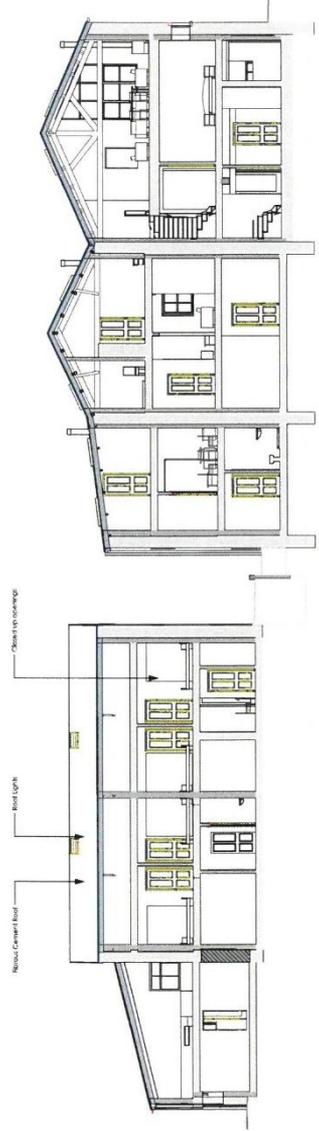

Section B 1:100

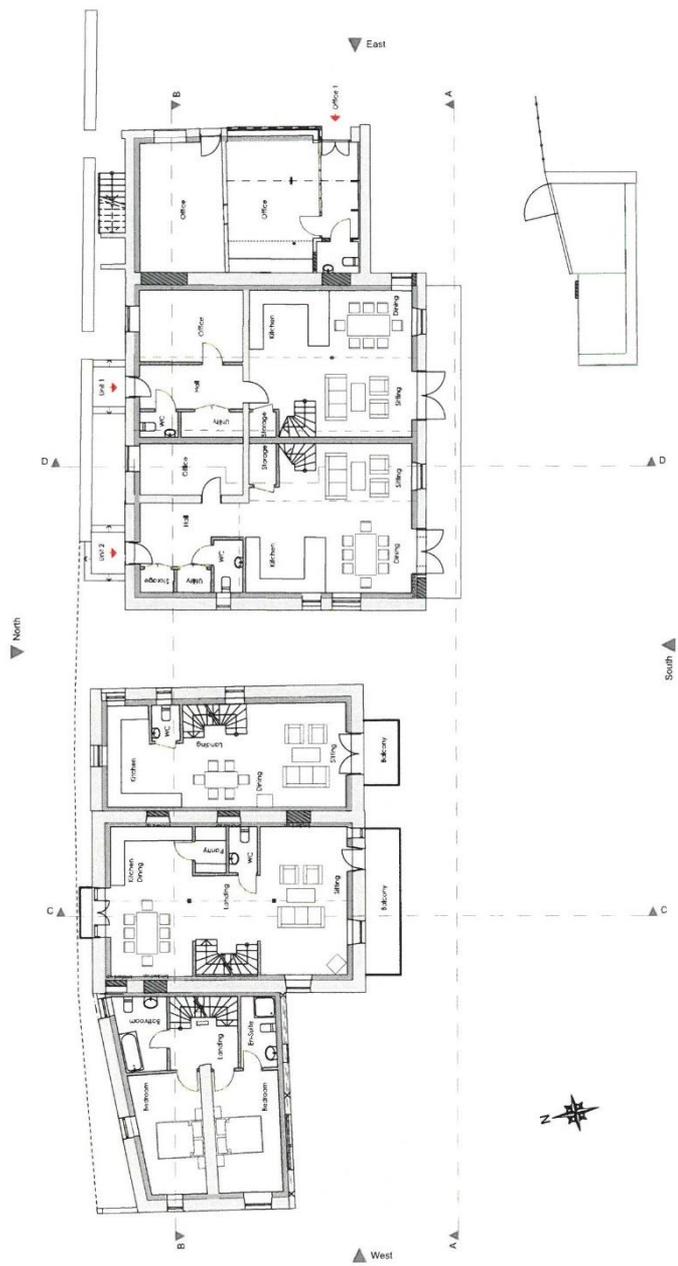


Ground Floor Plan 1:100

© October 2018
EDWARDSON ASSOCIATES

client: **Adrian D'Amico**
 project: **Adrian D'Amico**
 location: **Adrian D'Amico**
 date: **October 2018**
 checked by: **AM**
 job no: **DC18-0018-02**
 sheet title: **Planning**
 drawing no: **100**
 revision:

Boundary Plan

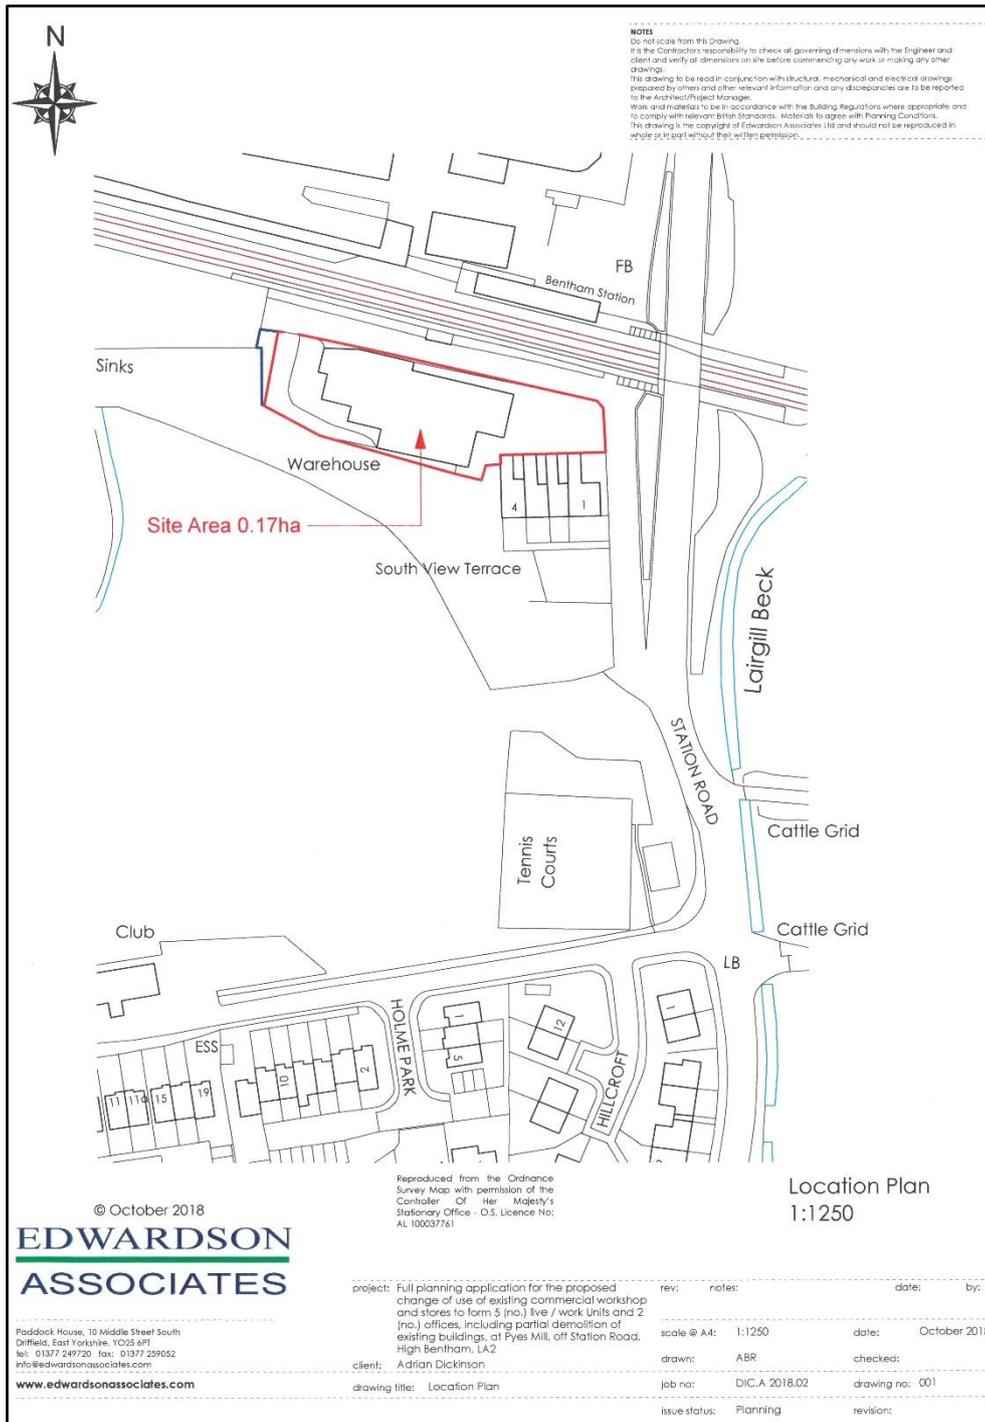

Old Sawley Grange, Gisburn Road
Sawley, CLITHEROE BB7 4LH
T: 01200 441351
F: 01200 441666
E: sawley@rtturner.co.uk

Royal Oak Chambers, Main Street,
BENTHAM LA2 7HF
T: 015242 61444
F: 015242 62463
E: bentham@rtturner.co.uk

14 Moss End, Crooklands,
MILNTHORPE LA7 7NU
T: 015395 66800
F: 015395 66801
E: mailto:kendal@rtturner.co.uk



MISREPRESENTATION ACT 1967:

Richard Turner & Son, for themselves and for the vendors or lessors of these properties whose agents they are, give notice that these particulars do not constitute any part of an offer or a contract. All statements contained in these particulars as to these properties are made without responsibility on the part of Richard Turner & Son or the vendors or lessors, none of the statements contained in these particulars as to these properties are to be relied on as statements or representations of fact and any intending purchasers or lessees must satisfy themselves by inspection or otherwise as to the correctness of each of the statements contained in these particulars. The vendor or lessors do not make or give and neither Richard Turner & Son nor any person in their employment, has any authority to make or give any representation of warranty whatever in relation to these properties.