

Church Road, Blue Triangle Five Bedroom Family Home



Peatmoor Lodge, Church Road, Fleet, Hampshire, GU51 4LY

The Property

This beautifully designed, newly built five bedroom family home is crafted to the highest standards, and features luxury fixtures and fittings throughout. The property provides well proportioned living spaces, perfect for modern family life, and is ideally situated in the sought after Blue Triangle conservation area of Fleet, close to local amenities and Fleet mainline railway station. This stylish home benefits from underfloor heating throughout the ground floor and radiator heating to the first floor, via an air source heat pump.

Ground Floor

The ground floor accommodation includes an inviting entrance hallway with oak staircase, a spacious living room, and a bespoke 34ft kitchen/breakfast/dining room, ideal for family gatherings or entertaining. Featuring bi-fold doors leading to the rear garden, the space is a particular stand out feature of the property and is equipped with a stylish range of eye and base-level units, along with integrated appliances, including an oven, hob with extractor over, and a dishwasher.

The utility room and a separate WC complete the downstairs accommodation.

First Floor

The property boasts four well-appointed bedrooms to the first floor, each with its own ensuite and fitted wardrobes. The main bedroom stands out with a luxurious ensuite, a spacious dressing area, and a striking glass balcony, accessible through bi-fold doors, providing views over the rear garden.

Second Floor

Bedroom five further benefits from an ensuite and fitted wardrobes and is situated on the second floor together with the games room.

Outside

A standout feature of the property is the beautifully landscaped rear garden, primarily laid to lawn. There is also a large patio area, ideal for entertaining. At the front of the property, you'll find driveway parking, leading to the integral garage.

Location

The property is located in the heart of Fleet town centre. Fleet has excellent commuter links by both rail and road. There are regular trains to London Waterloo taking around 43 minutes and the town is located off Junction 4a of the M3 motorway which links to the M25. Fleet town centre offers comprehensive shopping and leisure facilities, schools for all age groups, churches of various denominations and various health care services. Towns such as Basingstoke, Guildford and Reading are all within 20 miles whilst the historic market town of Farnham and the picturesque villages of Hartley Wintney and Odiham are a short drive away. Heathrow Airport is about 28 miles and Farnborough Airport is about 5 miles distant. Private aircraft facilities are also available at Blackbushe Airport (about 5 miles).

Additional Information

Tax Band is TBC and the local council is Hart








































































Church Road, Fleet, GU51

Approximate Area = 3547 sq ft / 329.5 sq m

Garage = 155 sq ft / 14.3 sq m

Total = 3702 sq ft / 343.8 sq m

For identification only - Not to scale

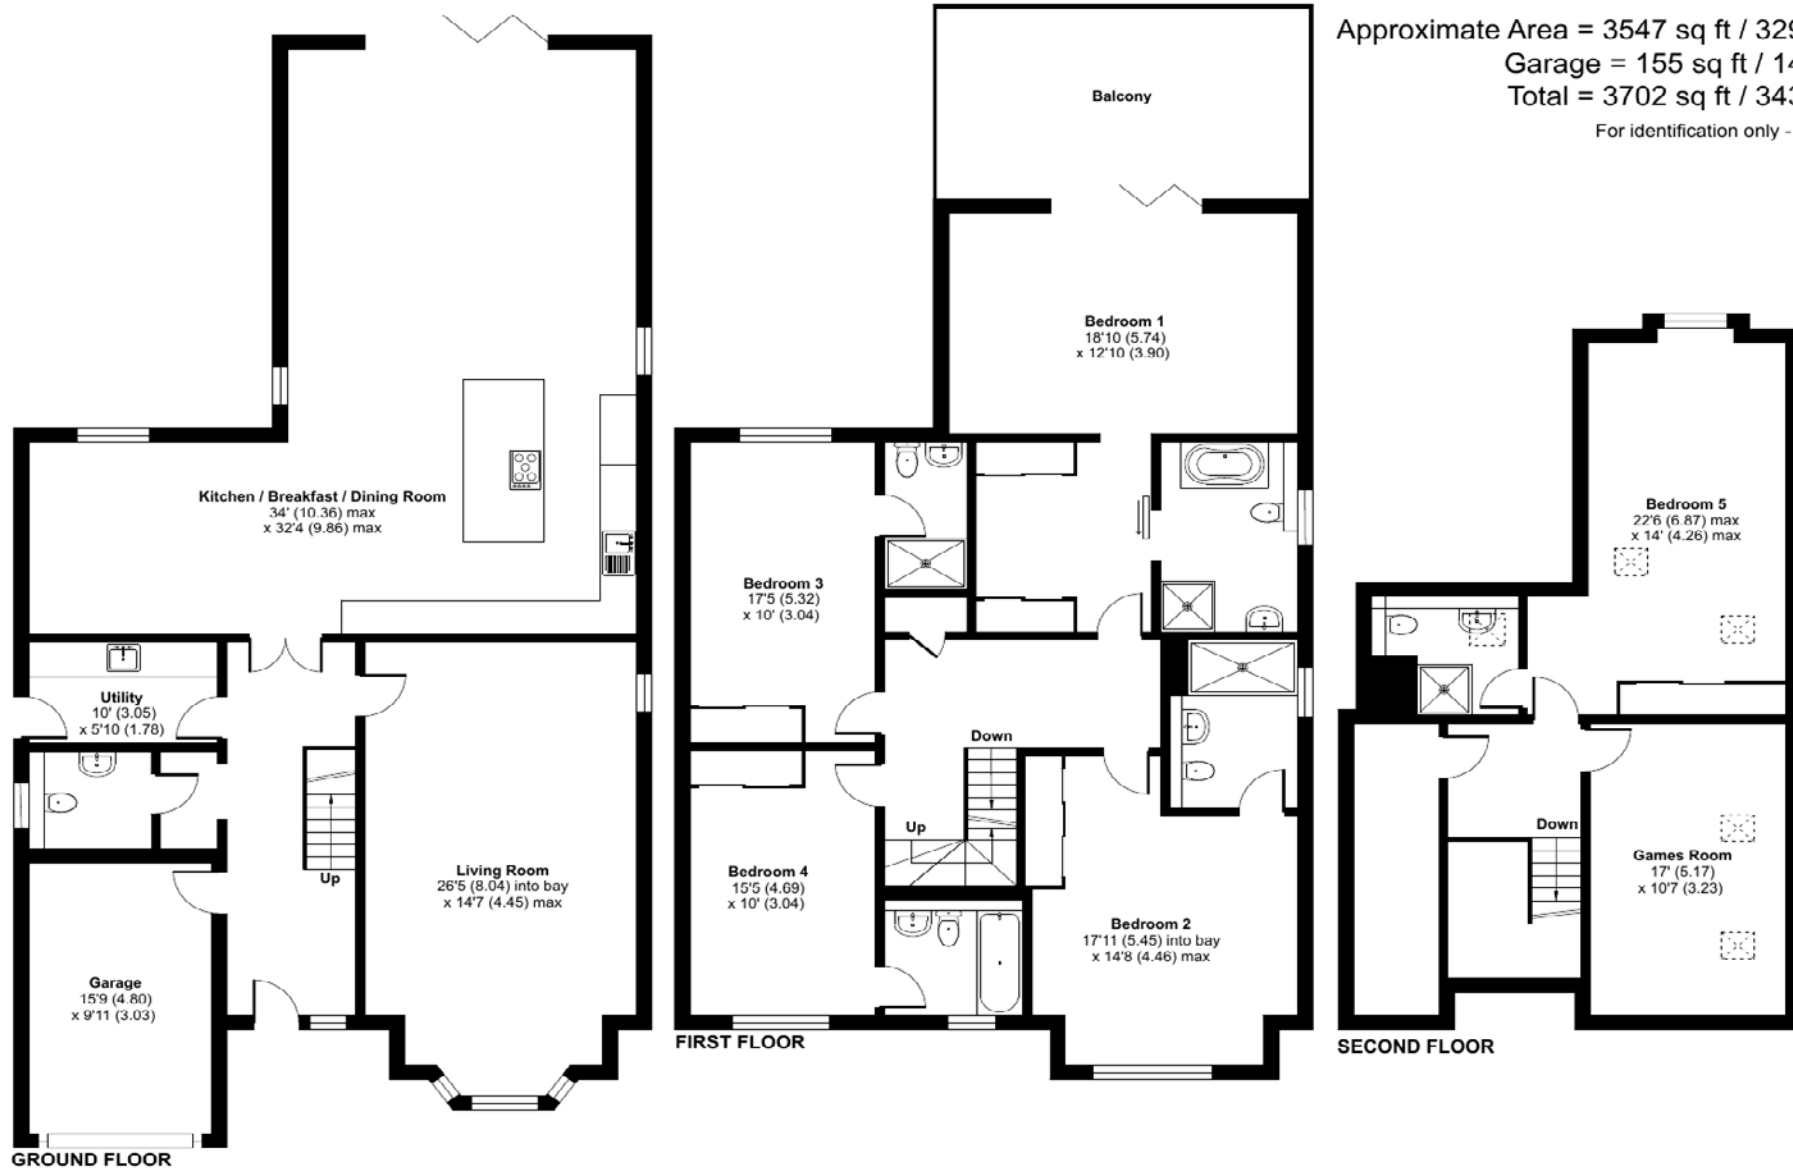

Floor plan produced in accordance with RICS Property Measurement Standards incorporating International Property Measurement Standards (IPMS2 Residential). © n|cheom 2024.
Produced for McCarthy Holden. REF: 1265347

Places of interest

A selection of photographs showing various locations in and around Fleet & Farnham are shown below.



Fleet Pond



Rail Line/Fleet Pond



Mainline Railway Station



Basingstoke Canal



Fleet High Street

Consumer Protection Regulations

McCarthy Holden give notice that the particulars are produced in good faith and in accordance with the Consumer Protection from Unfair Trading Regulations 2008 (CPR).

They are set out as a general guide only and do not constitute any part of a contract or warranty whatsoever. Intending purchasers or tenants should not rely on them as statements of representation of fact, but must satisfy themselves by inspection or otherwise as to their accuracy. No person in the employment of McCarthy Holden has any authority to make or give any representation or warranty whatever in relation to the property. A detailed survey has not been carried out nor have the services, heating systems, appliances or specific fittings been tested. Any photograph incorporated within these particulars shows only certain parts of the property and it must not be assumed that any contents or fixtures and fittings shown in the photographs are either included with the property or indeed remain in it. Room sizes shown and any floor plans should not be relied upon for carpets and furnishings. Land estimate is a guide and it has not been possible to quantify accurately.

If there is any point which is of particular importance to you we will be pleased to check the information for you and confirm that the property remains available. This is particularly important if you are contemplating travelling some distance to view the property.

Services & Material Information

Water – Mains
Drainage - Mains
Gas – Mains
Electric – Mains
Heating – Gas Central Heating

Materials used in construction - Brick, Timber Framed, Tiled roofs
EPC - B (85)
Broadband Checker - <https://www.openreach.com/fibre-broadband>
Mobile Signal - Unknown, depends on carrier
To check broadband and mobile availability please visit: <https://checker.ofcom.org.uk/>

Directions - Postcode GU51 4LY

Fixtures and fittings: All items of fixtures and fittings, including but not exclusively carpets, curtains/blinds, light fittings, kitchen equipment generally and garden ornaments etc. are specifically excluded unless mentioned.

Viewing
Telephone sole agents
McCarthy Holden: 01252 620640

Local Authority
Hart District Council
Tax Band E

**McCarthy
Holden** 

www.mccarthyholden.co.uk