


PFK

1 Priors Garth, Wetheral, Carlisle CA4 8HJ

Guide Price: £700,000



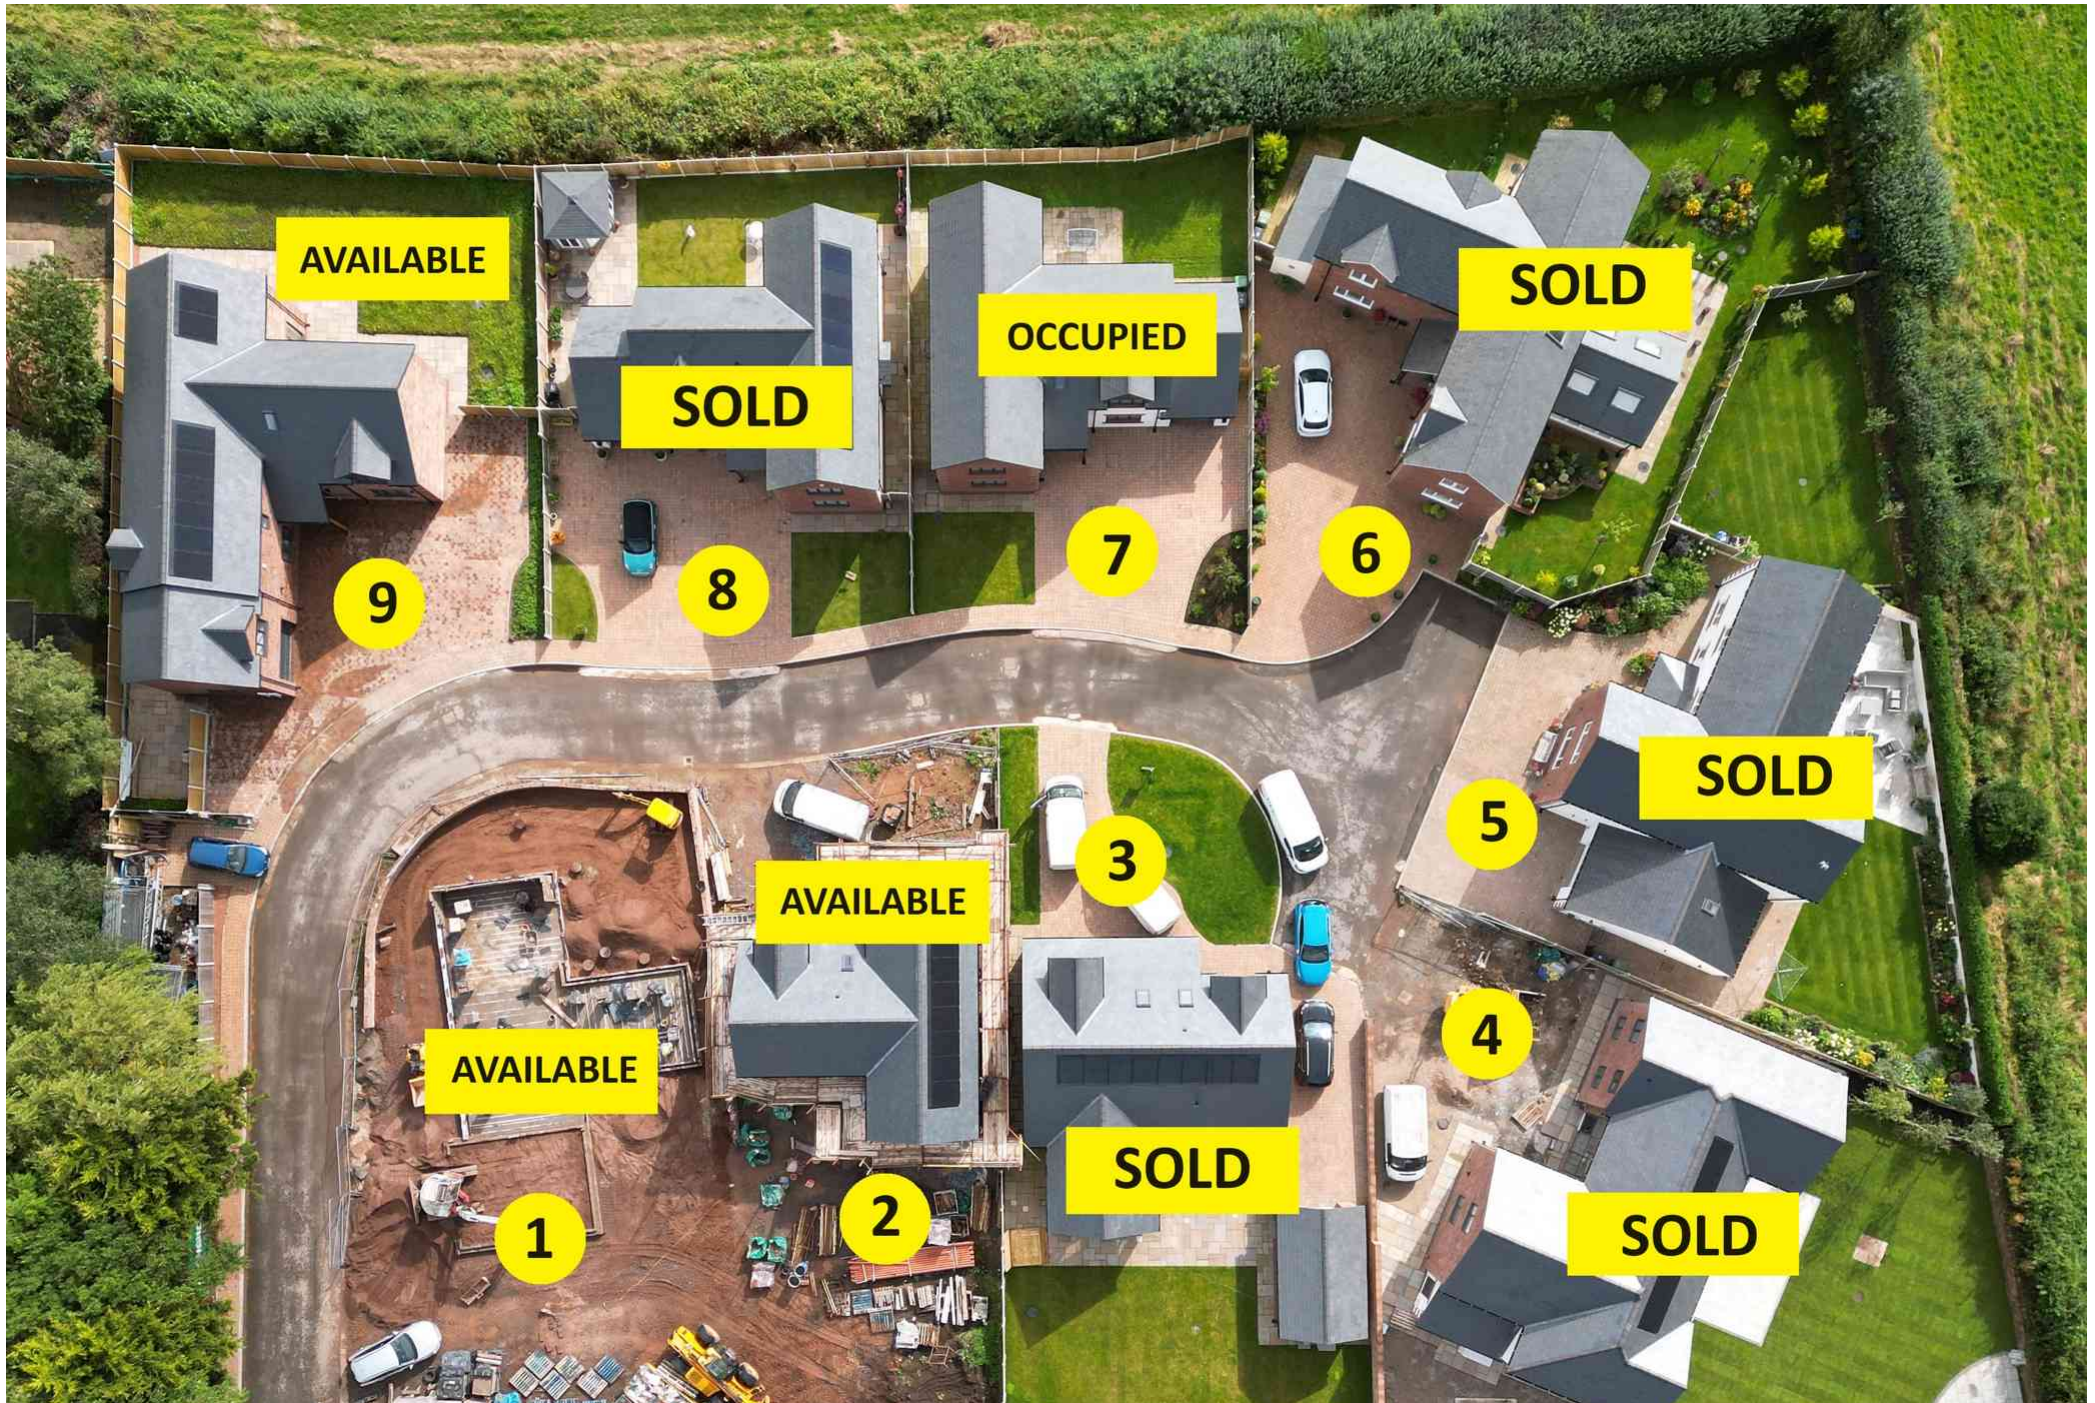

AVAILABLE

SOLD

OCCUPIED

SOLD

9

8

7

6

SOLD

5

AVAILABLE

3

AVAILABLE

4

SOLD

SOLD

1

2

LOCATION

The ever popular village of Wetheral sits above the river Eden, five miles east of Carlisle, providing an excellent range of local amenities including village shop and Post Office, doctors surgery, The Wheatsheaf Inn, Fantails Restaurant and the Crown Hotel with leisure club. The area offers delightful river and countryside walks and has good transport links, being situated within three miles of the A69 Carlisle to Newcastle road, with easy access to the M6 and rail and bus links to Carlisle city centre. The Eden Valley, Hadrian's Wall and the Lake District National Park are all within easy reach.

PROPERTY DESCRIPTION

Currently under construction, to be available in Spring 2025, plot at 1 Priors Garth promises an impressive 5-bedroom, high-quality detached family home. Nestled in a bespoke modern development in the coveted village of Wetheral, this residence boasts zoned underfloor heating, solar panels, and an anticipated A-rated EPC. With meticulous design and energy-efficient features, this home is ready to embrace your future. Secure your spot in this desirable living space.

This superior home offers an incredible high specification finish as standard, all internal doors are oak, floor coverings are either luxury vinyl tile or carpet and all rooms have independent zone controlled underfloor heating. There are solar PV panels and a Yale alarm system and all rooms have high speed internet, TV connection points and USB sockets. Externally, a block paved driveway provides parking and comes with the additional benefit of EV charging point - a great advantage for modern day living. A garage with electric door provides further parking. To the rear, is a garden with patio area, power points and external water tap.

If you wish to make a reservation on this property you can do so with a reservation fee, please contact our office for more details.

Once reserved you will be able to select your own personal choices for the finish and we can advise that the following sums are included within the price, however if you wanted to make any upgrades you would be welcome to:

Provisional sum of £20,000 for the supply and fitting of Kitchen/ Utility & appliances.

Provisional sum of £10,000 for the supply of all sanitary ware and bathroom furniture.

Provisional sum of £2,000 for the supply and fitting of a fireplace / surround and electric fire.

Provisional sum of £8,000 for the supply and fitting of carpets and flooring.

Fully turfed garden area.

Yale alarm system.

Decoration, with the final choice of paint colours at the discretion of the purchaser.

ACCOMMODATION

GROUND FLOOR

Entrance Hallway

Doors off to living room, study, cloakroom WC and double doors into dining kitchen, stairs to first floor.

Living Room

Dual aspect room with French doors to rear garden

Study

Cloakroom WC

Kitchen / Dining

With island unit and French doors out to the rear garden.

Utility Room

Door to integral double garage and door to rear garden.

FIRST FLOOR

Bedroom 1

With dressing room and en-suite.

Bedroom 2

With en-suite.

Family Bathroom

Bedroom 3

Bedroom 4

Bedroom 5

EXTERNALLY

Private Driveway Parking

A generous, block paved driveway provides ample parking and provides electric vehicle charging point.

Double Integral Garage

With electric door, power and light. The central heating boiler is housed in the garage and solar PV control unit.

Gardens

A front lawn and flower bed flank the driveway at the front with pedestrian access via both sides of the property to an enclosed, rear garden with large, patio seating area, lawn (will be turfed), external water tap and power sockets.

ADDITIONAL INFORMATION

Tenure & EPC

Tenure - Freehold

EPC - TBC (predicted A)

Personal Interest Declaration

Estate Agency Act 1979 Please be advised the seller is an associate of PFK Estate Agents.

Management Company

Priors Garth Wetheral Ltd, Company Registration Number: 13393968, is the Management Company for the site. On completion of the last plot sale at the development, the road will be transferred to the Management Company and each of the owners of the plots will be issued with a share in the company. The seller does not intend to apply the service charge in respect of maintenance and repair of the road whilst the site is being developed.

Referral & Other Payments

PFK work with preferred providers for certain services necessary for a house sale or purchase. Our providers price their products competitively, however you are under no obligation to use their services and may wish to compare them against other providers. Should you choose to utilise them PFK will receive a referral fee : Napthens LLP, Bendles LLP, Scott Duff & Co, Knights PLC, Newtons Ltd - completion of sale or purchase - £120 to £210 per transaction; Pollard & Scott/Independent Mortgage Advisors - arrangement of mortgage & other products/insurances - average referral fee earned in 2022 was £260.48; M & G EPCs Ltd - EPC/Floorplan Referrals - EPC & Floorplan £35.00, EPC only £24.00, Floorplan only £6.00. All figures quoted are inclusive of VAT.



SALE DETAILS

Mains electricity, gas, water & drainage; gas central heating; plus solar PV panels, double glazing installed throughout; telephone & broadband connections installed subject to BT regulations. Please note: The mention of any appliances/services within these particulars does not imply that they are in full and efficient working order.

Viewing: Through our Carlisle office, 01228 558 666.


Directions: 1 Priors Garth can be located with the postcode CA4 8HJ and identified by a PFK 'For Sale' board. Alternatively you can use What3Words ///racetrack.onto.glee



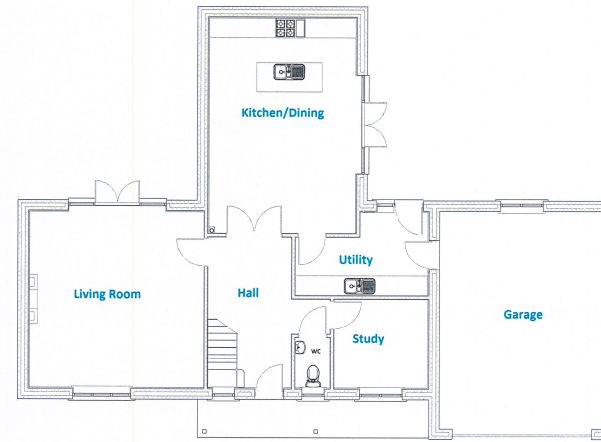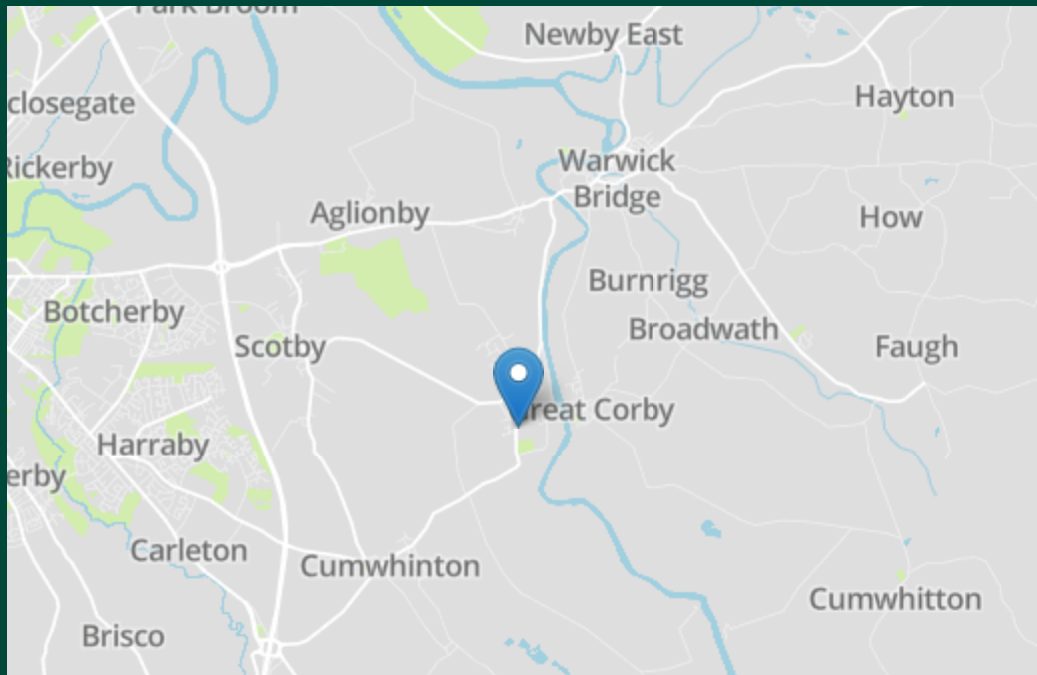

Approx Ground Floor Area = 1286 Sq ft
(Including Garage)

Ground Floor Layout
Plot 1
Priors Garth
Wetheral
Approx Scale 1:100

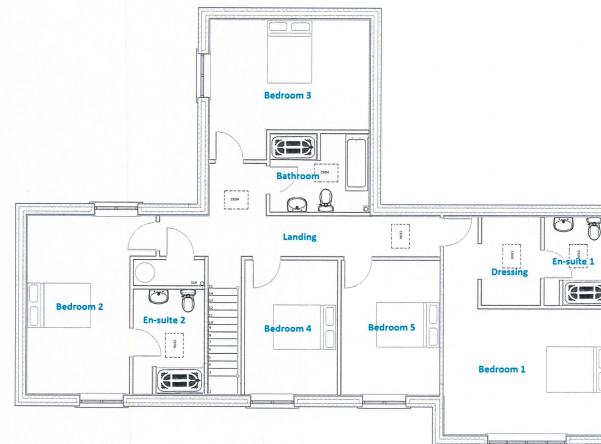

Approx floor area = 1283 Sq ft

First Floor Layout
Plot 1
Priors Garth
Wetheral
Approx Scale 1:100