



Crew Partnership

Burton • Estate • Agents



**6 BRETBY ROAD
NEWHALL
SWADLINCOTE
DE11 0LH**

END OF TERRACE WITH NO UPWARD CHAIN. PERFECT FIRST TIME BUY!
Kitchen, Lounge, Landing, DOUBLE BEDROOM and Shower Room. UPVC DG +
GCH. Close to amenities and local bus routes. IN THE HEART OF THE VILLAGE

£999,999 FREEHOLD

7-8 New Street, Burton-on-Trent, Staffordshire, DE14 3QN

Telephone : 01283 548548

<http://www.crewpartnership.co.uk>

NEED TO SELL?

When thinking of selling in today's market ensure you have THE BEST PROPERTY DETAILS IN TOWN! Crew Partnership produce only the best as you can see in front of your eyes. Floorplans are essential, your buyer always prefers to see the property layout. Also PLENTY OF PHOTOS shows our commitment towards selling property. ENSURE WE ARE ONE OF THE AGENTS VALUING YOUR PROPERTY.

DRAFT DETAILS ONLY

Please note these are draft details only as we are awaiting confirmation of their accuracy from the vendors. If any point is of particular importance to you please contact us for clarification prior to making any arrangements to view.

Ground Floor

Kitchen

9' 1" x 8' 7" (2.77m x 2.62m) Fitted with a matching range of base and eye level units with worktop space over, 1+1/2 bowl stainless steel sink unit with mixer tap, plumbing for washing machine, space for fridge, fitted electric fan assisted oven, built-in four ring electric hob with extractor hood over, uPVC double glazed window to front aspect, radiator, tiled flooring, stairs leading to first floor landing, uPVC double glazed door to front, door to Lounge.



Lounge

11' 4" x 10' 2" (3.45m x 3.10m) UPVC double glazed window to side aspect, radiator, door to under-stairs storage cupboard with electric point and space for white goods.



First Floor

Bedroom

11' 4" x 10' 2" (3.45m x 3.10m) UPVC double glazed window to side aspect, radiator.



Shower Room

Fitted with three piece suite comprising double shower enclosure, pedestal wash hand basin and low-level WC tiled splashback, uPVC frosted double glazed window to front aspect, radiator, vinyl flooring, door to Storage cupboard.




Additional Information


Tenure: Freehold (purchasers are advised to satisfy themselves as to the tenure via their legal representative).

Services: Mains water, drainage, electricity and gas are believed to be connected to the property but purchasers are advised to satisfy themselves as to their suitability.


Local Authority/Tax Band: South Derbyshire Borough Council / Tax Band TBC

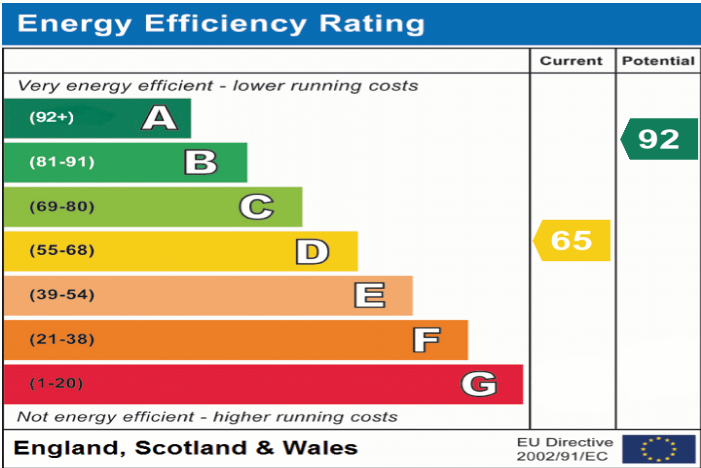


Ground Floor

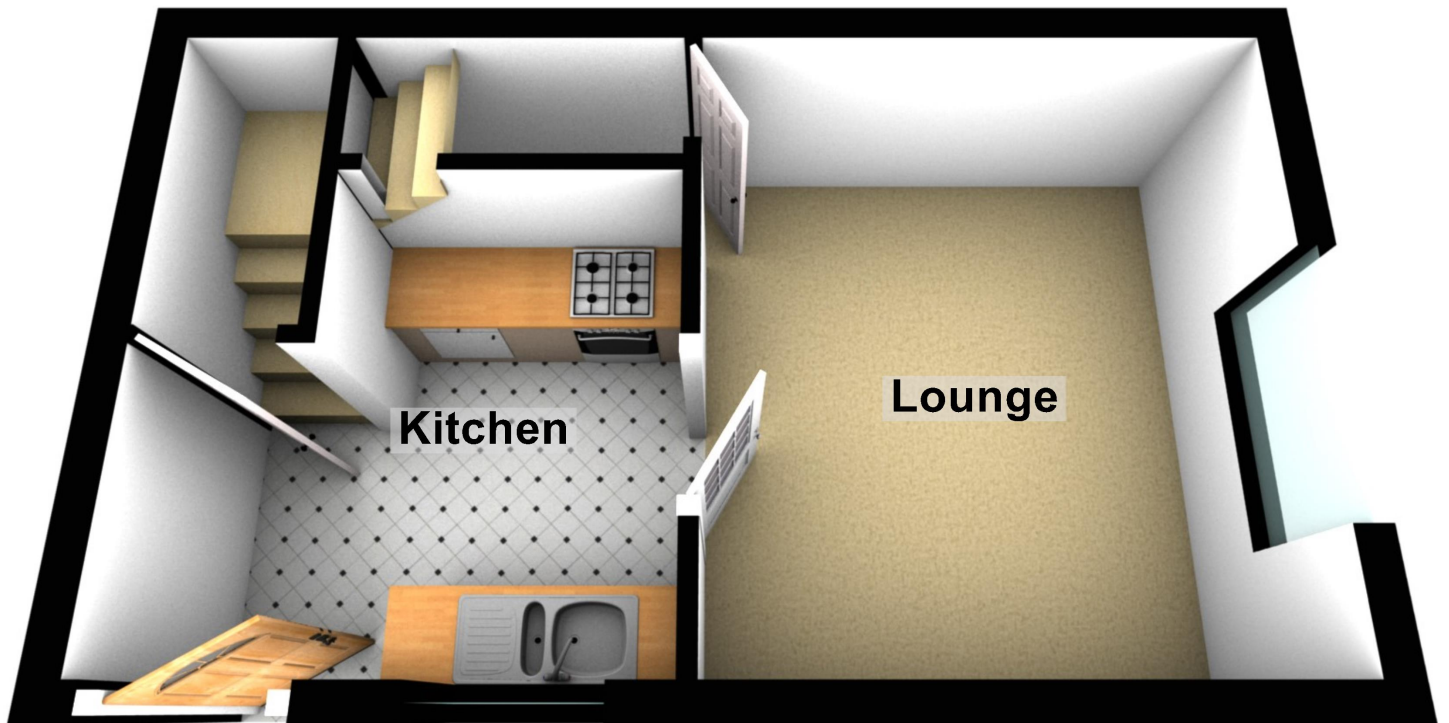

First Floor

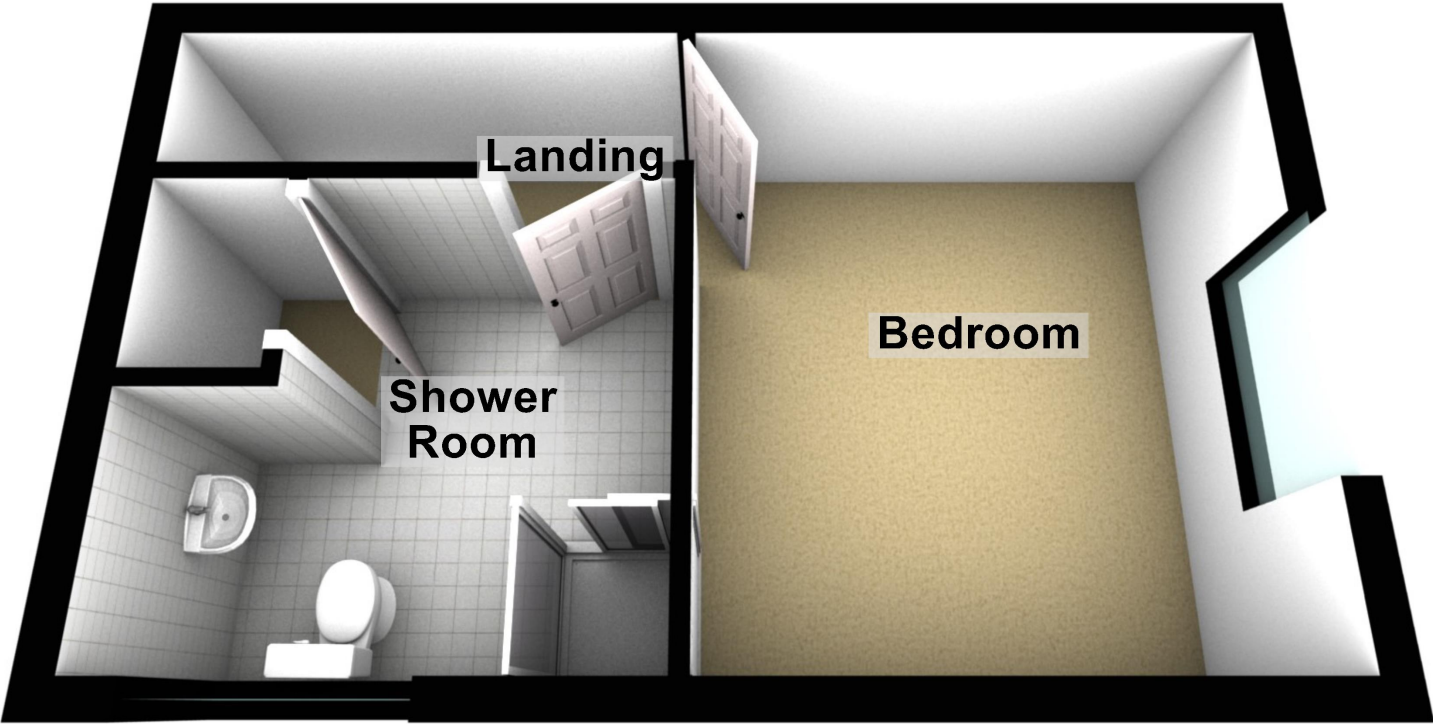

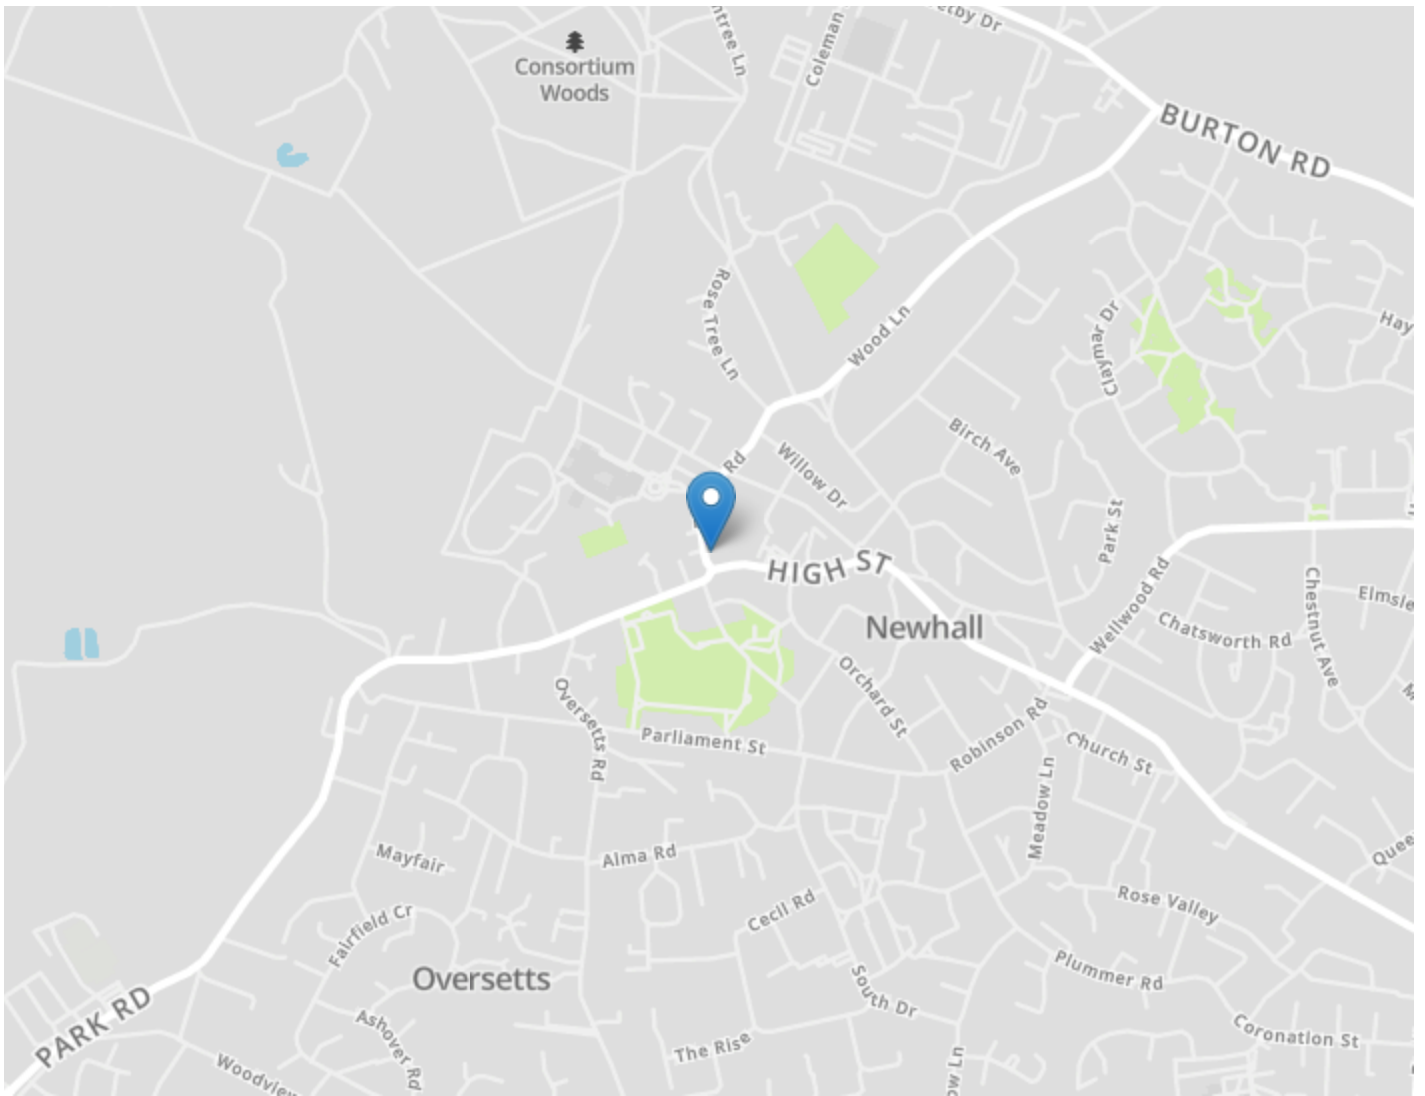

DRAFT DETAILS ONLY

Please note these are draft details only as we are awaiting confirmation of their accuracy from the vendors. If any point is of particular importance to you please contact us for clarification prior to making any arrangements to view.

Crew Partnership for themselves and the vendors of this property whose agents they are, give notice that these particulars are not to be relied upon as a statement or representation of the fact and do not constitute any part of an offer or a contract. Intending purchasers must satisfy themselves by inspection or otherwise as to the correctness of each and any statements contained in these particulars. The vendors do not make or give and neither do Crew Partnership (nor any person in their employment) have authority to make any representation or warranty whatsoever in relation to the property.

Please note that Crew Partnership have not checked any of the appliances or the central heating system included in the sale. All prospective purchasers should satisfy themselves on this point prior to entering into a contract.

THE MONEY LAUNDERING REGULATIONS 2003

Due to a change in the legislation as from the 1st March 2004, we are required to check your identification before: 1. Proceeding to market any property. 2. Should you make an offer on one of our properties, and this offer becomes acceptable and before we can instruct solicitors to proceed with the transaction. Suitable identification can be current signed passport, New styled driving license with photograph, Inland tax notification. (This is a legal requirement and applies to all Estate Agents).

FLOORPLANS

We are proud to provide floorplans on all of our property particulars. However, these plans are intended as a GUIDE TO LAYOUT only. All dimensions are approximate. DO NOT SCALE.