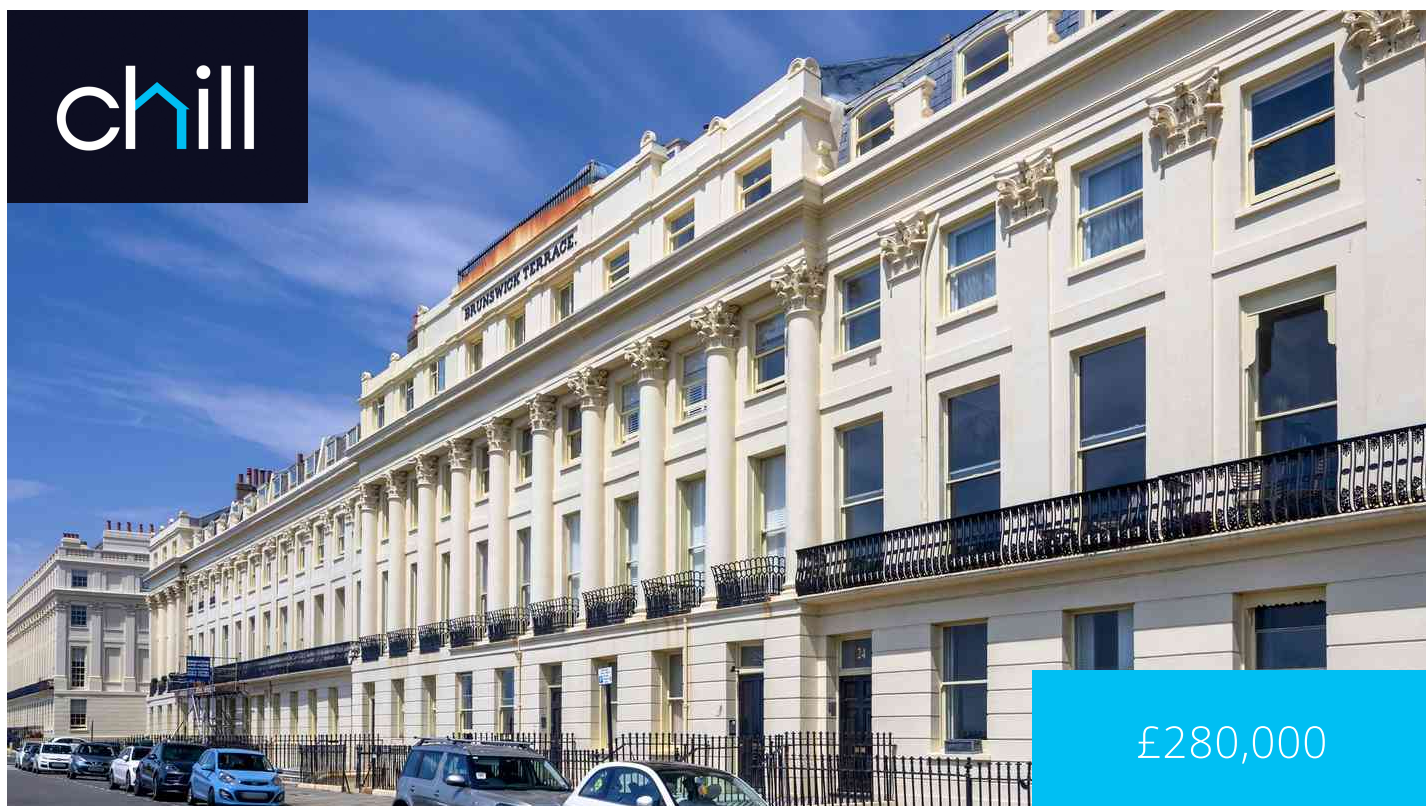


The logo for 'chill' is displayed in white lowercase letters on a dark blue background. The letter 'i' is stylized with a blue dot.

£280,000

Brunswick Terrace, Hove, 1HJ

Flat 1 Bedrooms 1 Bathrooms

Share of Freehold



A wonderful opportunity to acquire and refurbish this Grade I listed apartment in the heart of Hove. Offering 840 sq ft of internal living space, two private patios, and no onward chain, this property has huge potential.

- 840 Square Feet
- Refurbishment opportunity
- No onward chain
- Iconic Hove location
- Two separate patio spaces
- Share of freehold
- Brunswick Square Lawns a few steps away



Russell Chilvers

01273 569 233

Russell@chillhomes.co.uk

3/48 Rochester House,
Rochester Gardens,
Hove, BN3 3AW





Russell Chilvers


01273 569 233

Russell@chillhomes.co.uk

3/48 Rochester House,
Rochester Gardens,
Hove, BN3 3AW



Brunswick Terrace

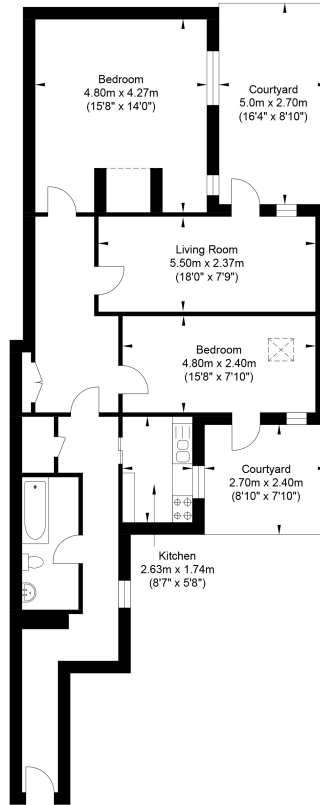

Lower Ground Floor
Approximate Floor Area
840.98 sq ft
(78.13 sq m)



Approximate Gross Internal Area = 78.13 sq m / 840.98 sq ft
Illustration for identification purposes only, measurements are approximate, not to scale.



Russell Chilvers

01273 569 233

Russell@chillhomes.co.uk

3/48 Rochester House,
Rochester Gardens,
Hove, BN3 3AW

