



Beechwood, Church Road, Lyminge, Folkestone, Kent, CT18 8HZ

Guide Price £750,000

EPC RATING: D

Substantial
Family
Home

A distinctive double fronted period home of generous size with many splendid characterful features including high ceilings, stripped doors and deep bay windows. The current vendors have updated the property to provide stylish yet classic accommodation that would suit the needs of any modern family. Accommodation comprises: Entrance porch with door leading to hallway, cloakroom/WC. The impressive living room and family room, have deep bay windows and fireplaces fitted with wood burning stoves. The vaulted kitchen/dining room is the 'hub' of the home being the ideal space for any family or friend gathering, be it cooking a simple family supper or a larger celebratory gathering. The kitchen/dining room benefits from a central island and cooking range and is flooded in natural light from the roof lantern, Velux windows and sliding glazed doors which provide access to the garden. Useful utility room with door to office/studio, boot room. First floor: Split landing, WC, bedroom one with en suite shower room/WC, three further bedrooms, family bathroom. Outside: Frontage laid to brick driveway providing plenty of off road parking. The rear garden provides a lovely back drop to the home offering a good degree of seclusion, lawn and large sun terrace. EPC Rating:D



Approximate Gross Internal Area (Including Low Ceiling) = 185 sq m / 1993 sq ft

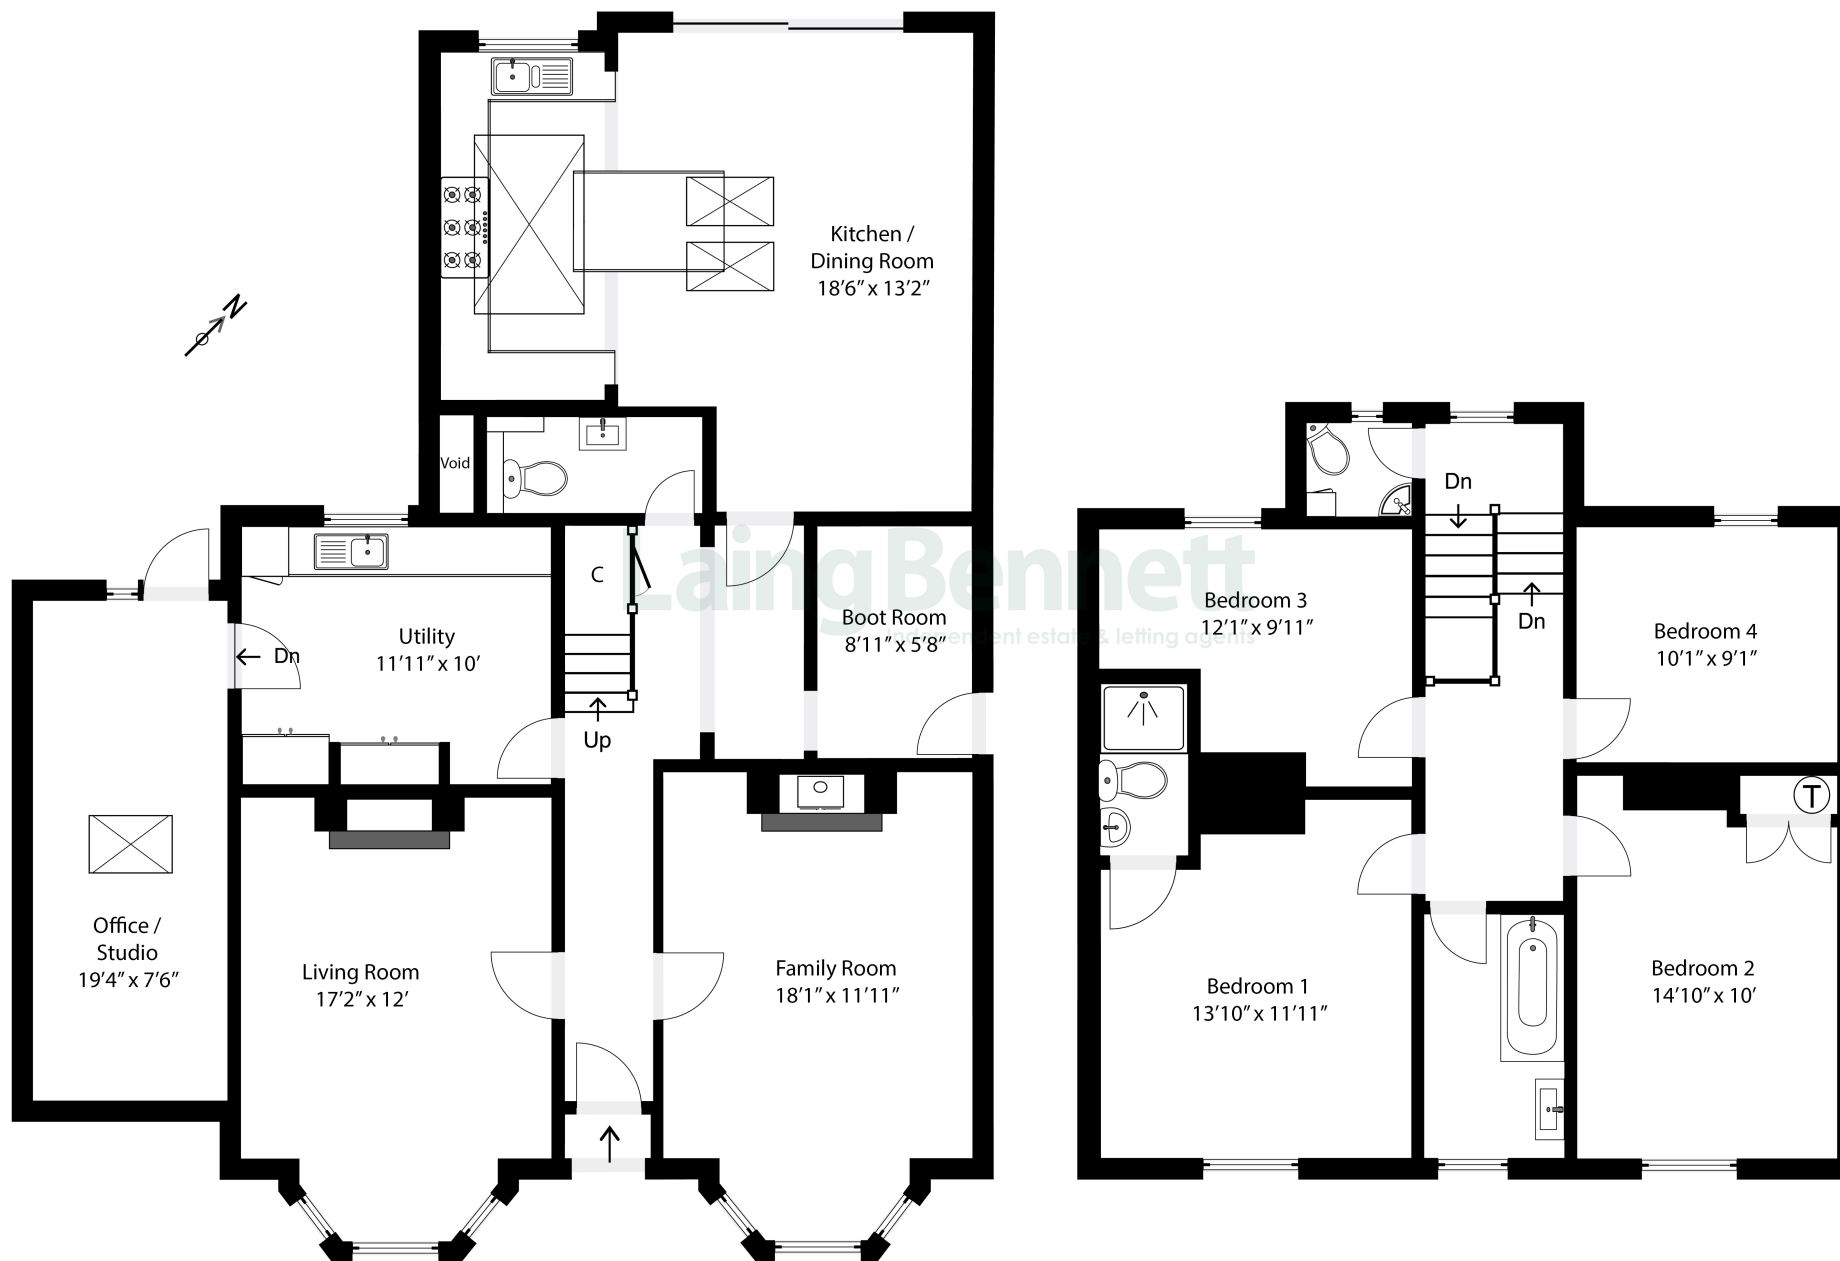


Illustration for identification purposes only. Measurements are approximate. Dimensions given are between the widest points. Not to scale. Outbuildings are not shown in actual location.

Situation

This property is located on 'Church Road' in the village. Lyminge offers amenities including; Convenience Shop, Doctors surgery, Hairdressers & Barbers, Chemist and sought after Primary School. The village offers various clubs and societies and there are good bus links to both Canterbury and Folkestone. Lyminge is a thriving community with lots of activities for all ages. In the nearby town of Folkestone there are mainline railway stations with High Speed service to London Stratford and St Pancras stations with an Approx. journey time of 53 minutes. Close to the M20 and Channel Tunnel.

Ground Floor

Entrance porch

Hallway

Cloakroom/WC

Family room

18' 1" x 11' 11" (5.51m x 3.63m)

Living room

17' 2" x 12' 0" (5.23m x 3.66m)

Boot room

8' 11" x 5' 8" (2.72m x 1.73m)

Utility

11' 11" x 10' 0" (3.63m x 3.05m)

office/studio

19' 4" x 7' 6" (5.89m x 2.29m)

Kitchen/dining room

18' 6" x 13' 2" (5.64m x 4.01m)

First floor

Split level landing

Bedroom one

13' 10" x 11' 11" (4.22m x 3.63m) with door to:





En suite shower room/WC

Bedroom two

14' 10" x 10' 0" (4.52m x 3.05m)

Bedroom three

12' 1" x 9' 11" (3.68m x 3.02m)

Bedroom four

10' 1" x 9' 1" (3.07m x 2.77m)

Family bathroom

Outside

Driveway

Providing plenty of off road parking

Garden

Attractive rear garden

Agents note

Under section 21 of Estate Agents Act, we are obliged to inform that the Vendor of the property is a Director of Laing Bennett Ltd

Heating

Gas









Need to Book a Viewing?

If you would like to view this property please contact our Lyminge branch on 01303 863393 or lyminge@laingbennett.co.uk

Directions

For directions to this property please contact us


Lyminge

01303 863393

lyminge@laingbennett.co.uk

The Estate Office | 8 Station Road | Lyminge | Folkestone | CT18 8HP

www.laingbennett.co.uk

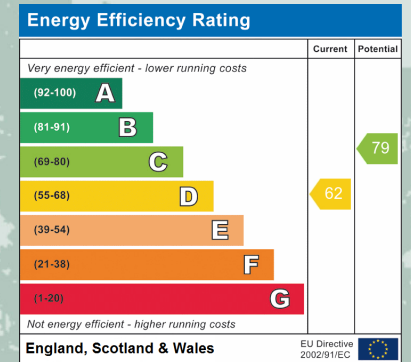

These property details are intended to give a fair description and give guidance to prospective Purchaser/Tenant. They do not constitute an offer or contract of Sale/Tenancy and all measurements are approximate. While every care has been taken in the preparation of these details neither Laing Bennett Ltd nor the Vendor/Landlord accept any liability for any statement contained herein. Laing Bennett Ltd has not tested any services, appliances, equipment or facilities, and nothing in these details should be deemed to be a statement that they are in good working order or that the property is in good structural condition or otherwise. We advise all applicants to commission the appropriate investigations before Exchange of Contracts/entering into a Tenancy Agreement. It should not be assumed that any contents/furnishing, furniture etc. photographed are included in the Sale/Tenancy, nor that the property remains as displayed in the photographs. No person in the employment of Laing Bennett Ltd has authority to make or give any representation or warranty whatever in relation to this property.