


FOR SALE

Knightwood Court,
Acton, W3

Flat
Colonnade Gardens

£685,000 lh

2  2  1 

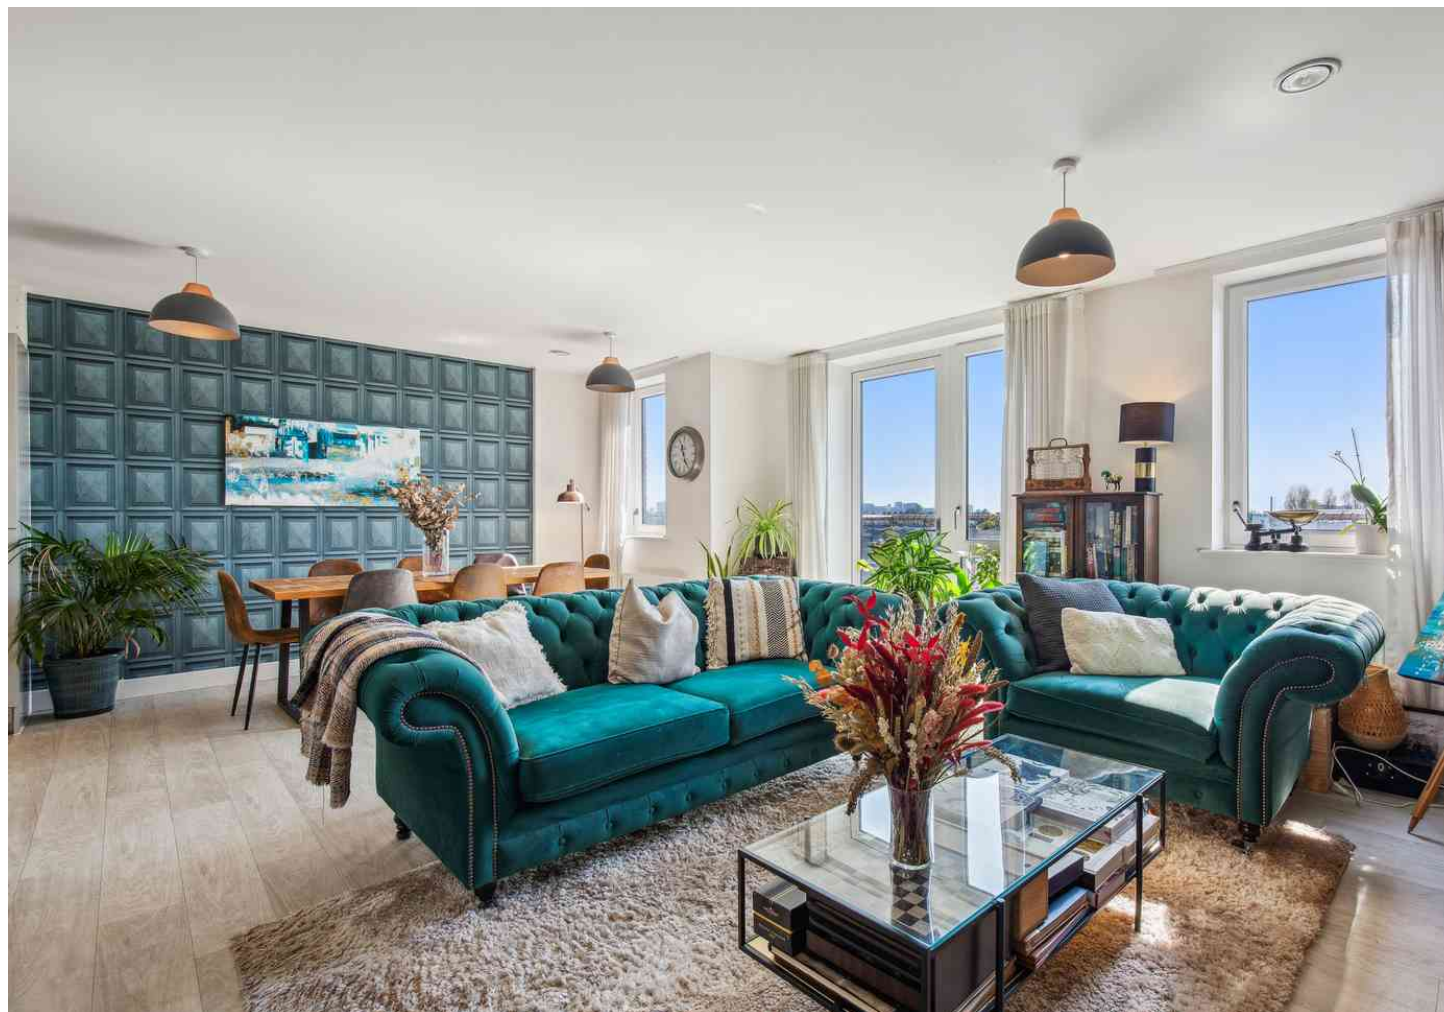

**horton
andgarton**

SALES / LETTINGS / PROPERTY MANAGEMENT

hortonandgarton.co.uk | Sales 020 8819 0510 | Lettings 020 8819 0511
172 King Street, Hammersmith, W6 0QU



FOR SALE

Knightwood Court,
Acton, W3

Flat
Colonnade Gardens

£685,000 lh

2  2  1 



**horton
andgarton**

SALES / LETTINGS / PROPERTY MANAGEMENT

hortonandgarton.co.uk | Sales 020 8819 0510 | Lettings 020 8819 0511
172 King Street, Hammersmith, W6 0QU



FOR SALE

Knightwood Court,
Acton, W3

Flat
Colonnade Gardens

£685,000 lh

2  2  1 




**horton
andgarton**

SALES / LETTINGS / PROPERTY MANAGEMENT

hortonandgarton.co.uk | Sales 020 8819 0510 | Lettings 020 8819 0511

172 King Street, Hammersmith, W6 0QU



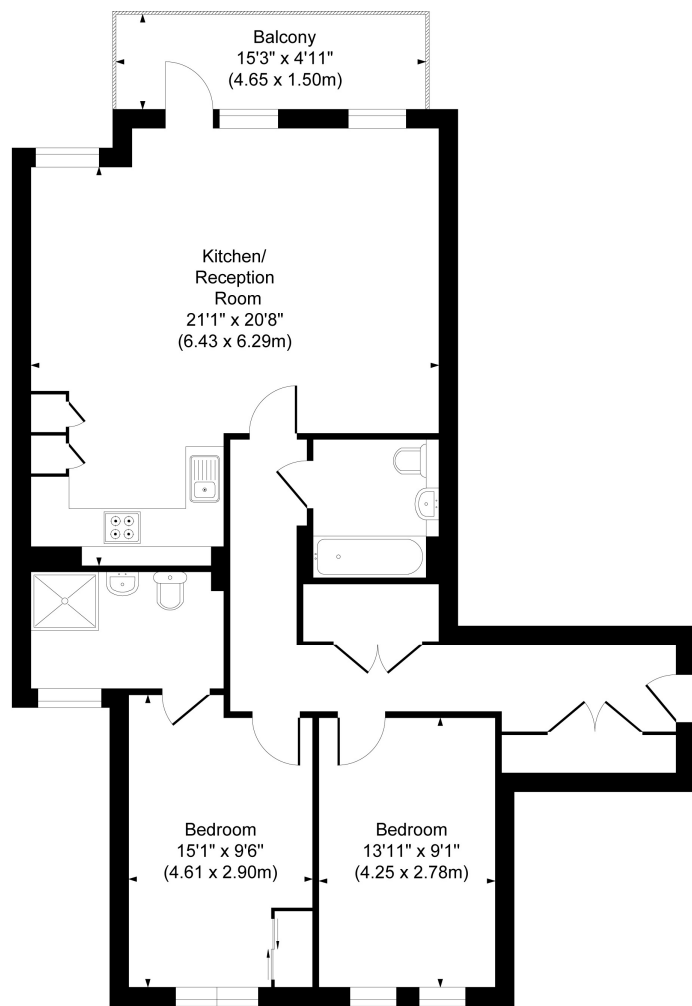

THIRD FLOOR

KNIGHTWOOD COURT, W3
APPROXIMATE GROSS INTERNAL AREA
963 Sq'/89.46 SqM

Not to scale, for guidance only and must not be relied upon as a statement of fact.
All measurements and areas are approximate only

**horton
andgarton**



Third floor modern apartment | Two bedrooms - Two bathrooms | 963 Sq' - 89.46 SqM | Balcony with city skyline views | EPC rating B | Acton and Shepherd's Bush borders



hortonandgarton.co.uk
Sales 020 8819 0510
Lettings 020 8819 0511

172 King Street, Hammersmith, W6 0QU