


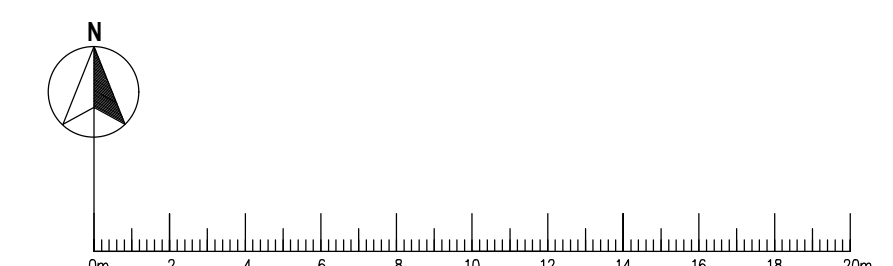

PROPOSED SITE (BLOCK) PLAN
SCALE 1:200



MICHAEL CONOLEY ASSOCIATES CHARTERED ARCHITECTS			
PROJECT: Residential development at Hindfield, The Avenue, Rowledge, Surrey, GU10 1BD	SCALE: 1:200	DATE: 04.22	
		PAPER SIZE: A1	
DRAWING TITLE: Proposed Site (block) Plan		DRAWING NUMBER: 1474/P-01	