

Terence Painter

ESTATE AGENTS

- Detached Bungalow
- Three Bedrooms
- Bedroom Three/Home Office
- Lounge
- Dining Room
- Spacious Kitchen
- Bathroom/WC
- Conservatory
- 20ft plus Hallway
- Well Maintained & Presented
- Front Level Access
- No Forward Chain



20 Linden Avenue, Broadstairs, Kent. CT101HR.

Freehold £430,000

A WELL PRESENTED THREE BEDROOM DETACHED BUNGALOW JUST A SHORT DISTANCE FROM THE TOWN, BEACHES & PARK

This well presented three bedroom detached bungalow is located within a short walk of Holmes Park and within a half mile radius of the sandy beaches at Stone Bay & Viking Bay, together with the towns shops and amenities.

The property has been well maintained by the current owner who is reluctantly moving after 27 years. The property features an internal entrance porch, a spacious hallway, lounge with adjoining dining room, a spacious fully fitted kitchen, bathroom with bath and separate shower cubicle, two spacious double bedrooms and a third single bedroom/home office. The property also features a delightful conservatory which overlooks the rear garden and has access onto a spacious side patio area.

The manageable rear garden is laid to lawn, is well stocked with shrubs and features a spacious timber shed.

To book your viewing appointment contact the Sole Selling Agents Terence Painter on 01843 866866.

The Bungalow

Entrance

Via double glazed uPVC front door with level access leading to internal entrance vestibule with further part glazed wooden door to hallway.

Hallway

6.33m x 1.17m (20' 9" x 3' 10") Spacious hallway with fitted carpet, hatch to part boarded loft space with light and pull down ladder. Airing cupboard housing hot water cylinder, built-in storage cupboard and radiator.

Lounge/Dining Room

Inter connecting lounge and dining room with central archway.

Lounge Area: 4.22m x 3.65m (13' 10" x 12' 0") plus bay. Double glazed leaded light bay window to front. Tiled fireplace and hearth with wooden surround. Radiator. Television point.

Dining Area: 3.61m x 3.58m (11' 10" x 11' 9") Double glazed window to rear. Fitted carpet. radiator.

Bedroom 2

4.24m x 2.70m (13' 11" x 8' 10") With double glazed leaded light window to front. Range of fitted wardrobes to one wall. Fitted carpet. Radiator.

Bathroom/WC

Fully tiled and fitted with panelled bath and separate shower cubicle with mains shower, pedestal wash hand basin and low level W.C. Radiator. Double glazed window to side.

Bedroom 3/Home Office

3.07m x 1.92m (10' 1" x 6' 4") Double glazed window to side. Range of fitted storage cupboards incorporating a wall mounted gas fired boiler. Fitted carpet. Radiator.

20 Linden Avenue, Broadstairs, Kent. CT101HR.

£430,000

Kitchen

4.21m x 2.99m (13' 10" x 9' 10") Spacious kitchen with two double glazed windows to side and double glazed casement door leading to conservatory. Fitted with an extensive range of cabinets with integrated appliances which include washing machine, fridge-freezer, electric oven with gas hob over and extractor canopy over. One and a half bowl stainless steel sink unit inset to roll top work surface area. Full tiling to walls. Radiator. Vinyl flooring.

Bedroom One

4.24m x 3.62m (13' 11" x 11' 11") With double glazed feature porthole style window to side and double glazed French doors leading to conservatory. Fitted with a range of wardrobes to two walls incorporating a dressing table. Fitted carpet.

Conservatory

5.33m x 2.64m (17' 6" x 8' 6") Triple aspect double glazed conservatory overlooking the rear garden. Sliding patio doors to either end. Tiled flooring, light and power.

Rear Garden

11.00m wide x 5.81m (36' 1" x 19' 1") Manageable easterly facing garden laid predominantly to lawn with established borders. Raised patio area to one side. Timber storage shed, side pedestrian access.

Front Garden

Paved garden area and walled boundary.

Parking


Street parking is available in front of the property. The current owner has a designated blue badge disabled parking space immediately outside of the property.

Council Tax - Band D



20 Linden Avenue, Broadstairs, Kent. CT101HR.

£430,000

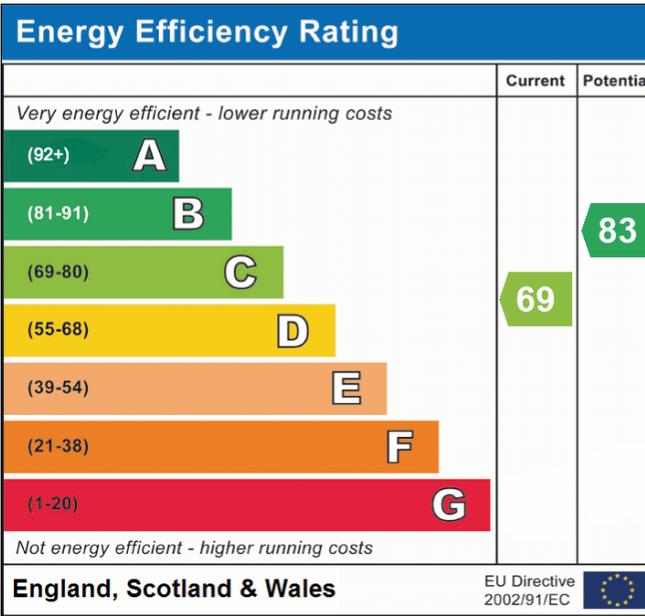


Viewing strictly by prior appointment with the Selling Agents
TERENCE PAINTER.

Email: sales@terencepainter.co.uk

Prospect House, 44 High Street, Broadstairs, Kent, CT10 1JT.

These particulars do not constitute any part of an offer or contract. None of the statements contained in these particulars are to be relied on as representations of fact. Any intending purchaser should satisfy themselves by inspection or otherwise as to the correctness of the statements contained in these particulars. The Vendor does not make or give, and neither Terence Painter Properties, nor any person in its employment has any authority to make or give, any representation or warranty whatsoever in relation to this property. The mention of any appliances and/or services in these sales particulars does not imply that they are in full and efficient working order.

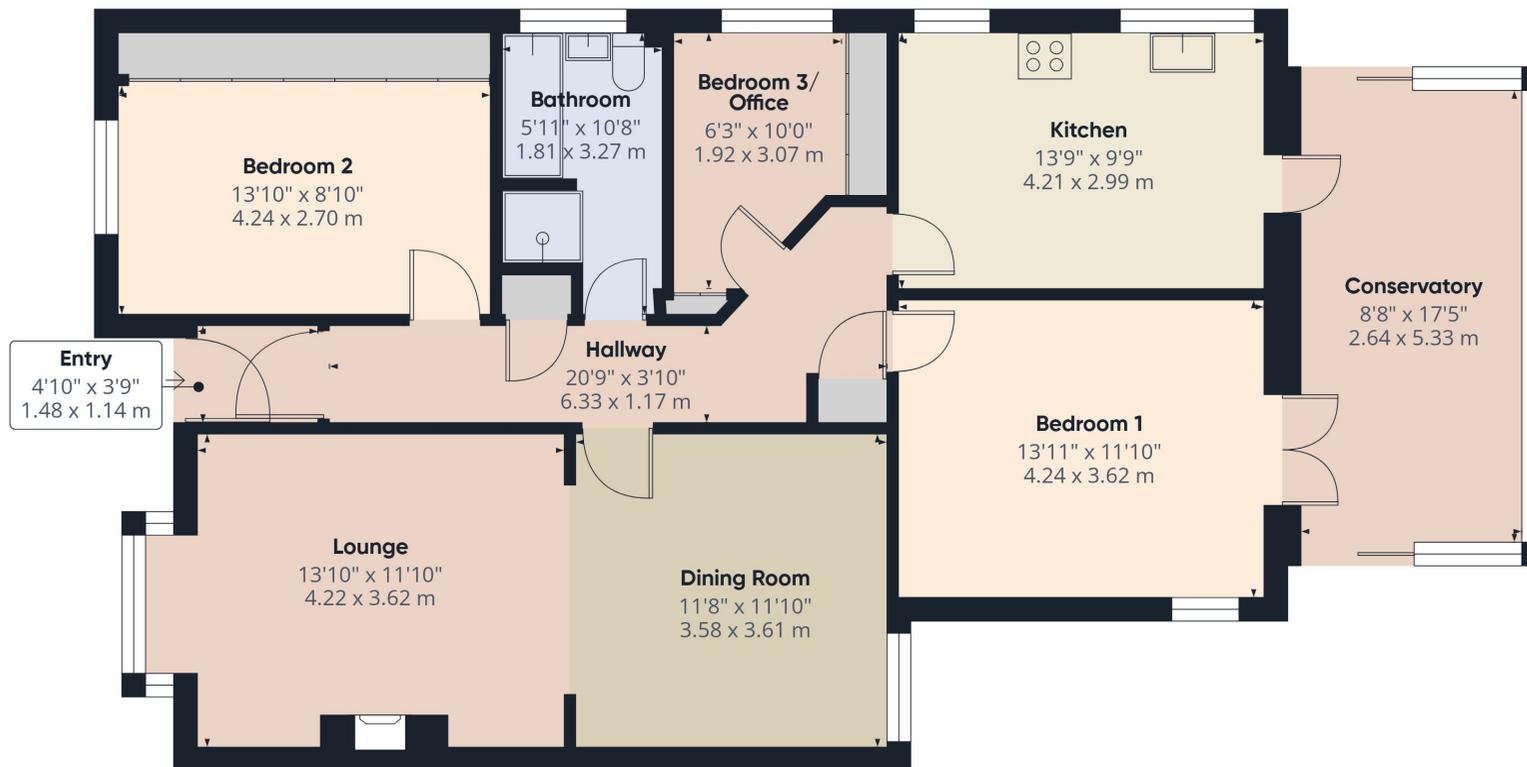

Approximate total area⁽¹⁾

1163 ft²
108 m²

(1) Excluding balconies and terraces

Calculations reference the RICS IPMS 3C standard. Measurements are approximate and not to scale. This floor plan is intended for illustration only.

GIRAFFE360

20 Linden Avenue, Broadstairs, Kent. CT101HR.

£430,000