



Hillside Park, Limekiln Lane, Baldock SG7 6PQ



1 Bedroom Park Home

£75,000 Leasehold

Satchells Estate Agents presents to market this brilliant size one bedroom park home set in this popular location. The property offers good sized accommodation throughout and has a generous private garden. The property is in good condition and is within walking distance to Baldock's historic high street. Early Viewings Highly Recommended!

- Park Home
- Town Centre Location
- Good Condition
- One Bedroom
- Great Size
- Garden
- Early Viewings Highly Recommended!
- EPC exempt. Council tax band A

Ground Floor

Entrance:

Via double glazed front door.

Hallway:

Access to all rooms.

Lounge:

Abt. 12' 5" x 10' 0" (3.78m x 3.05m) Three double glazed windows to front & side aspect, two double glazed doors to front & side aspect, wooden flooring, radiator.

Kitchen:

Abt. 10' 0" x 10' 0" (3.05m x 3.05m) Two double glazed windows to side aspect, range of fitted wall & base units, stainless steel sink and drainer, wooden flooring.

Bedroom:

Abt. 10' 0" x 8' 0" (3.05m x 2.44m) Double glazed window to side aspect, fitted carpets, radiator.

Bathroom:

Abt. 5' 0" x 5' 0" (1.52m x 1.52m) Double glazed window to side access, panelled bath, low level WC, hand wash basin, wooden flooring.

Additional Information

Agents Note:

Draft particulars yet to be approved by vendor and may be subject to change.

Anti-Money Laundering (AML):

It is a legal requirement that all purchasers comply with Anti-Money Laundering regulations. As such, once a purchase has been agreed subject to contract, the purchaser/s will be required to undertake an AML check carried out by our third party provider at a cost of £66 inclusive of VAT per property, payable by the applicant/s.


Park Homes:

To live in a park home you must have park home insurance. When arranging insurance, you will need to know the date when the park home was manufactured. Should you need any help or assistance with Insurance please do not hesitate to contact us on Satchells.com or the office selling the property.

These particulars are a guide only and do not constitute an offer or a contract. The floor plan is for identification purposes only and not to scale. All measurements are approximate and should not be relied upon if ordering furniture, white goods and flooring etc. We have presented the property as we feel fairly describes it but before arranging a viewing or deciding to buy, should there be anything specific you would like to know about the property please enquire. Satchells have not tested any of the appliances or carried out any form of survey and advise you to carry out your own investigations on the state, condition, structure, services, title, tenure, and council tax band of the property. Some images may have been enhanced and the contents shown may not be included in the sale. Satchells routinely refer to 3rd party services for which we receive an income from their fee. If you would like us to refer you to one of these services please ask one of our staff who will pass your details on. We advise you check the availability of the property on the day of your viewing.



Ground Floor

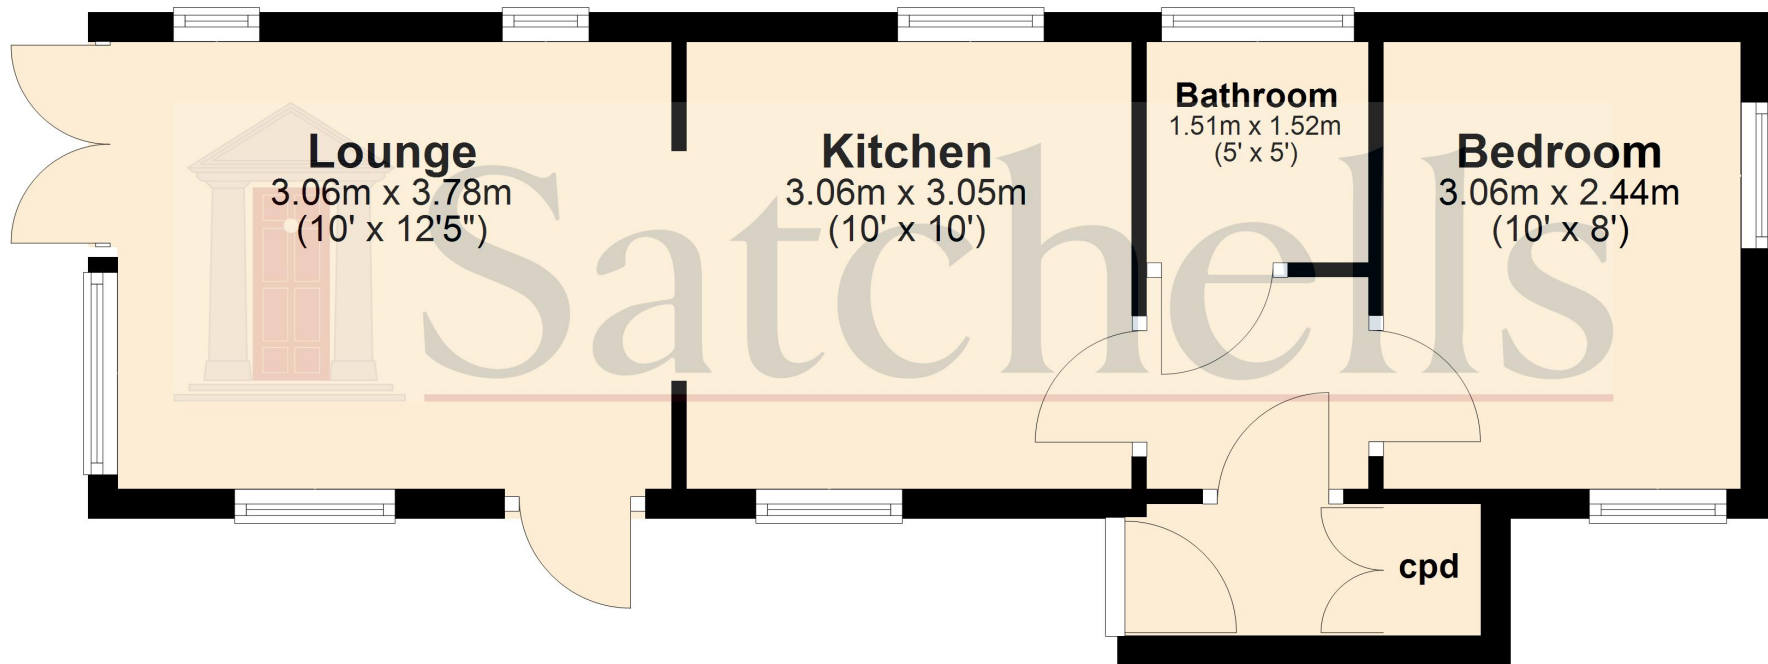

For illustration purposes only - NOT TO SCALE - Measurements shown are approximate.
The size and position of doors, windows, appliances and other features are approximate.
Plan produced using PlanUp.