

FOR SALE

Curve Lodge, Vinery Way,
Hammersmith, W6

Flat
Brackenbury Village

£950,000 lh

2  2  1 



**horton
andgarton**

SALES / LETTINGS / PROPERTY MANAGEMENT

hortonandgarton.co.uk | Sales 020 8819 0510 | Lettings 020 8819 0511
172 King Street, Hammersmith, W6 0QU




FOR SALE

Curve Lodge, Vinery Way,
Hammersmith, W6

Flat
Brackenbury Village

£950,000 lh

2  2  1 

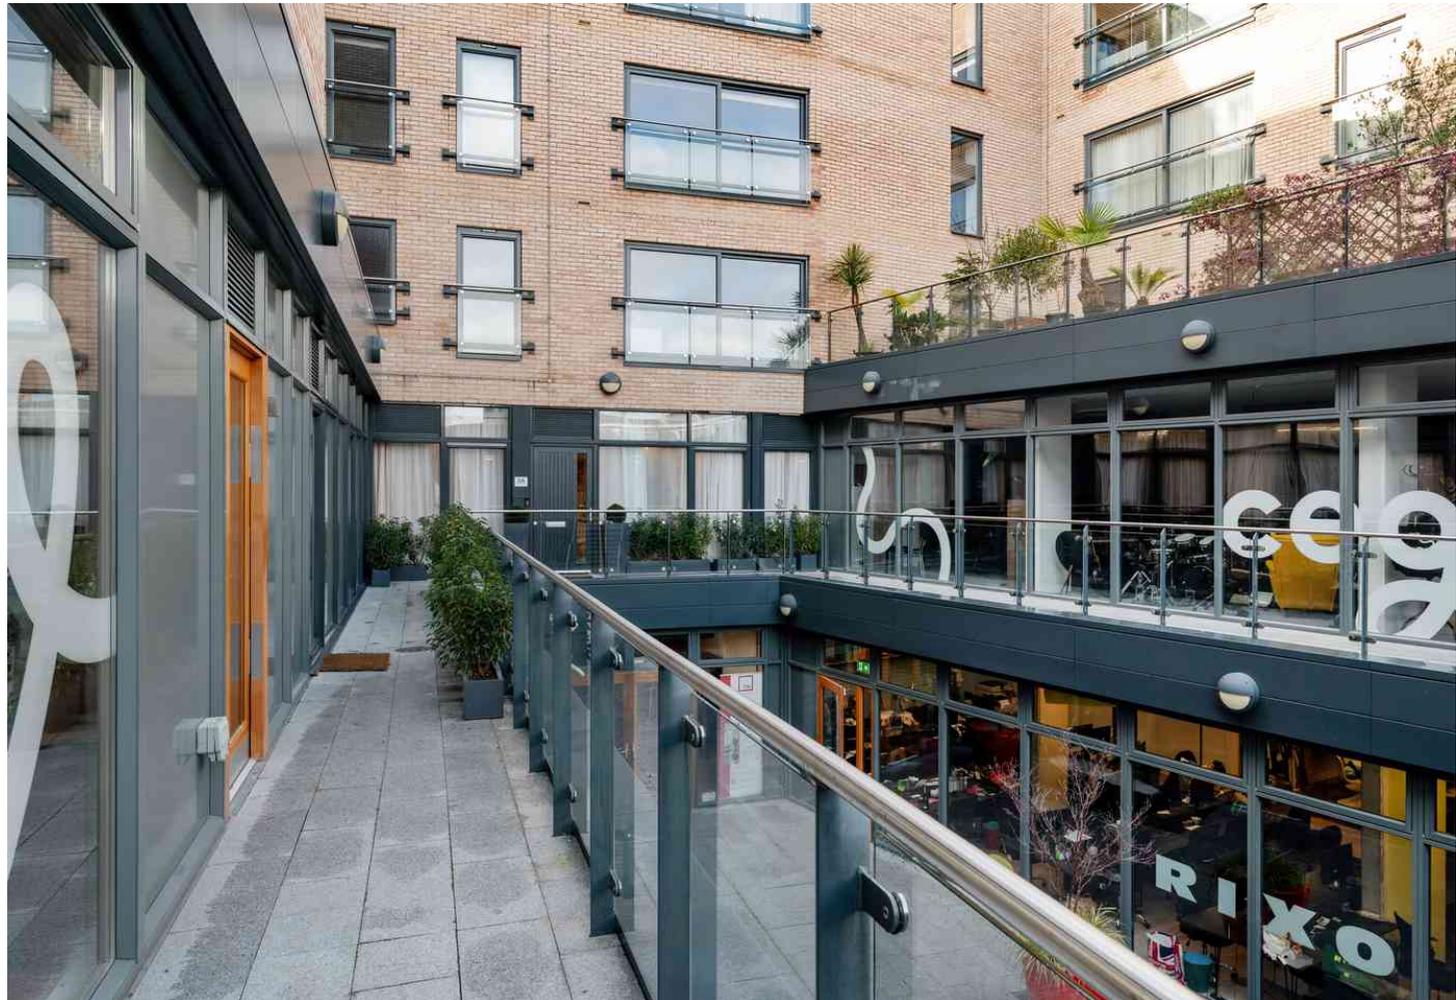

**horton
andgarton**

SALES / LETTINGS / PROPERTY MANAGEMENT

hortonandgarton.co.uk | Sales 020 8819 0510 | Lettings 020 8819 0511
172 King Street, Hammersmith, W6 0QU



FOR SALE

Curve Lodge, Vinery Way,
Hammersmith, W6

Flat
Brackenbury Village

£950,000 lh

2  2  1 




**horton
andgarton**

SALES / LETTINGS / PROPERTY MANAGEMENT

hortonandgarton.co.uk | Sales 020 8819 0510 | Lettings 020 8819 0511
172 King Street, Hammersmith, W6 0QU



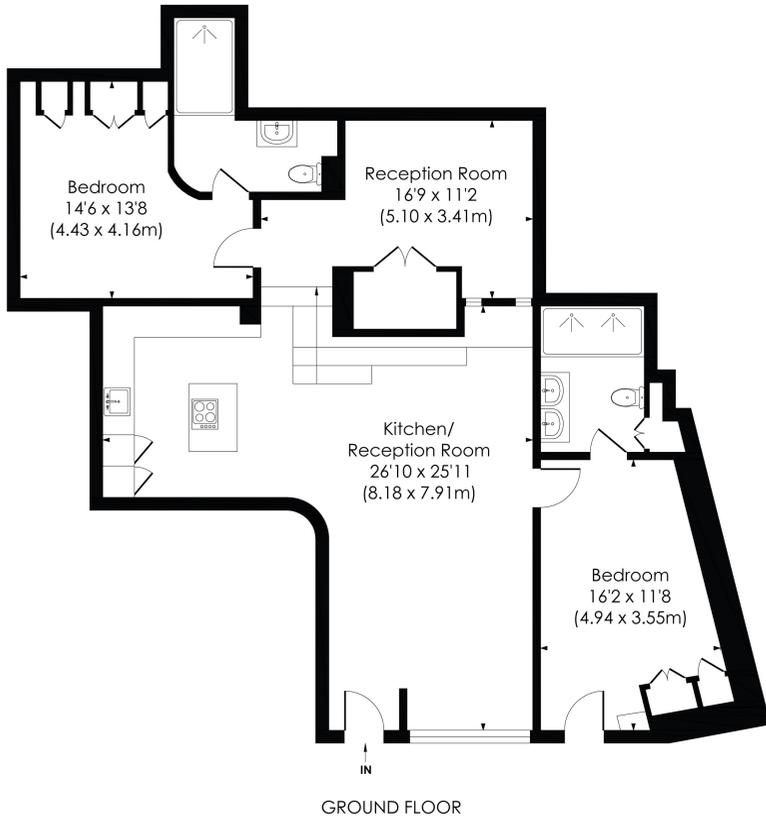

VINERY WAY, W6

Approx. Gross Internal Floor Area
1185 Sq' / 110.04 SqM

**horton
andgarton**

© Pixangle Property Marketing Ltd. info@pixangle.com Tel: 0208 870 2118

This floor plan has been prepared for the purpose of illustration only in accordance with the latest RICS code of measuring practice and is not to scale. All measurements and areas are approximate and whilst every effort has been made to ensure the accuracy of the plan contained here, no responsibility is taken for any error, omission or misstatement.



New build flat with parking | Two bedrooms - Two bathrooms | 1185 Sq' - 110.04 SqM | Allocated underground parking | EPC rating C | Brackenbury Village



hortonandgarton.co.uk
Sales 020 8819 0510
Lettings 020 8819 0511

172 King Street, Hammersmith, W6 0QU