



Pepper Court, Baldock, Hertfordshire, SG7

£950 pcm







Step Inside

Pepper Court



About Baldock


Pepper Court

Front door into entrance hall, stairs to all floors.

Step Outside

Pepper Court

First Floor

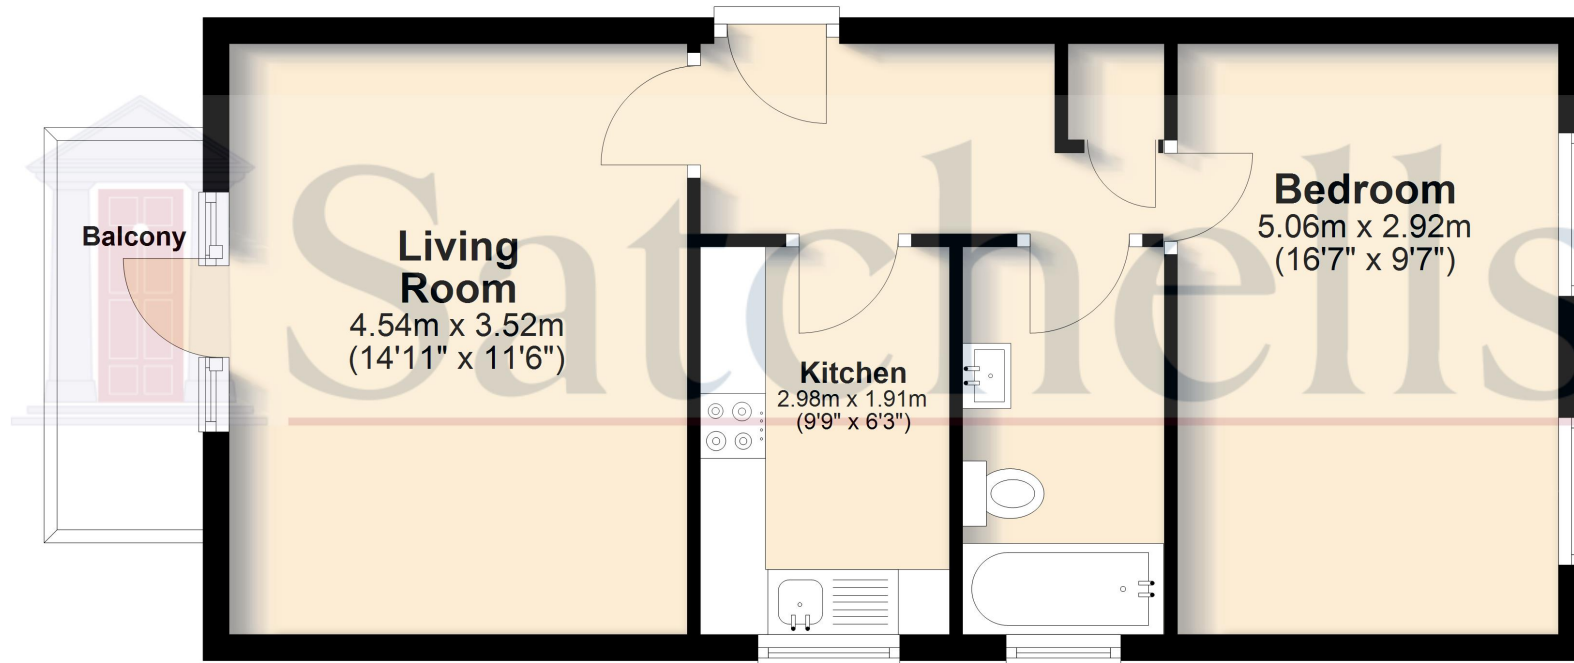

For illustrative purposes only - NOT TO SCALE - Measurements shown are approximate. The size and position of doors, windows, appliances and other features are approximate.
Plan produced using PlanUp.

Satchells
Station Place, Letchworth Garden City, Hertfordshire, SG6 3AQ
Tel: 01462 894565
E: lettings@satchells.co.uk www.satchells.com

