



8, Bury Road

Shillington, Hitchin,
Bedfordshire, SG5 3NU

Offers In Excess of £490,000

country
properties

This delightful 3-bedroom semi-detached home is full of character and charm, offering the perfect blend of village living with convenient access to nearby towns and transport links. Situated in the highly sought-after village of Shillington, the property benefits from a garage and off-road parking. Internally, the home is well-presented throughout, making it ideal for families, first-time buyers, or those looking to enjoy a peaceful yet connected lifestyle. Located just a short stroll from well-regarded local schools and village amenities, the home is also within easy reach of Hitchin, offering a range of shops, cafes, and direct train services into London — perfect for commuters.

- Beautifully presented - a credit to the current owner- Just move in!
- Stylish kitchen and separate dining room
- Village location close to local schooling, countryside walk, convenience store/post office, social club and 2 village pubs
- Downstairs cloakroom and upstairs family bathroom
- Oozing character and charm with exposed beams, latch doors and exposed brickwork
- Dual aspect 18ft living room
- Landscaped rear garden - a great space for entertaining and alfresco dining
- 3 good size bedrooms and master bedroom with en suite



Ground Floor

Living Room

11' 11" x 18' 7" (3.63m x 5.66m) Enter via double glazed door into living room. Dual aspect windows to front and rear. Brick chimney with stone surround (currently not in operation). Exposed beams. 2 Radiators. Wood effect flooring. Step up into

Kitchen

11' 10" x 12' 11" (3.61m x 3.94m) Dual aspect double glazed window to rear and side. Range of shaker style wall and base units with solid wood worksurfaces over. Electric Smeg oven and induction hob. Integrated Zanussi washing machine. Integrated Bosch dishwasher. Space for fridge freezer. Pull out recycling bins. Quarry floor tiles. Radiator. Feature ornate tiling. Worcester gas boiler housed in cupboard. Double glazed door to courtyard garden. Opening into inner lobby, latch door into Dining room.

Inner Lobby

Double glazed door to side. Double glazed window to rear. Quarry floor tiles. Radiator. Stairs rising to first floor.

Dining Room

11' 6" x 11' 10" (3.51m x 3.61m) Dual aspect double glazed window to front and side. Brick built feature fireplace. Exposed ceiling beams. Under stair storage cupboard.

Cloakroom

Obscure double glazed window to front. Wash hand basin, wc. Quarry floor tiles. Radiator.

First Floor

Landing

Double glazed window to side. Access to loft. Latch doors to Bedroom 2 and 3. Step down to Bedroom 1 and family bathroom. Airing cupboard.



Bedroom 1

9' 9" x 11' 11" (2.97m x 3.63m) Double glazed window to front with bespoke fitted shutters. Exposed beams. Radiator. Door into en-suite

En-suite

Obscure double glazed window to rear. Three piece suite comprising double shower cubicle fitted with rainfall shower, wash hand basin with vanity under, wc. Heated towel rail. Exposed beam. Tiled flooring.

Bedroom 2


9' 4" x 11' 11" (2.84m x 3.63m) Double glazed window to front with bespoke fitted shutters. Exposed brick chimney breast. Radiator.

Bedroom 3

11' 1" x 11' 9" (3.38m (into bay x 3.58m) Double glazed window to rear. Solid wood fitted desk. Radiator.

Family Bathroom

Obscure double glazed window to rear. Three piece suite comprising panel enclosed bath with shower attachment. Pedestal wash hand basin, wc. Exposed beams. Radiator.

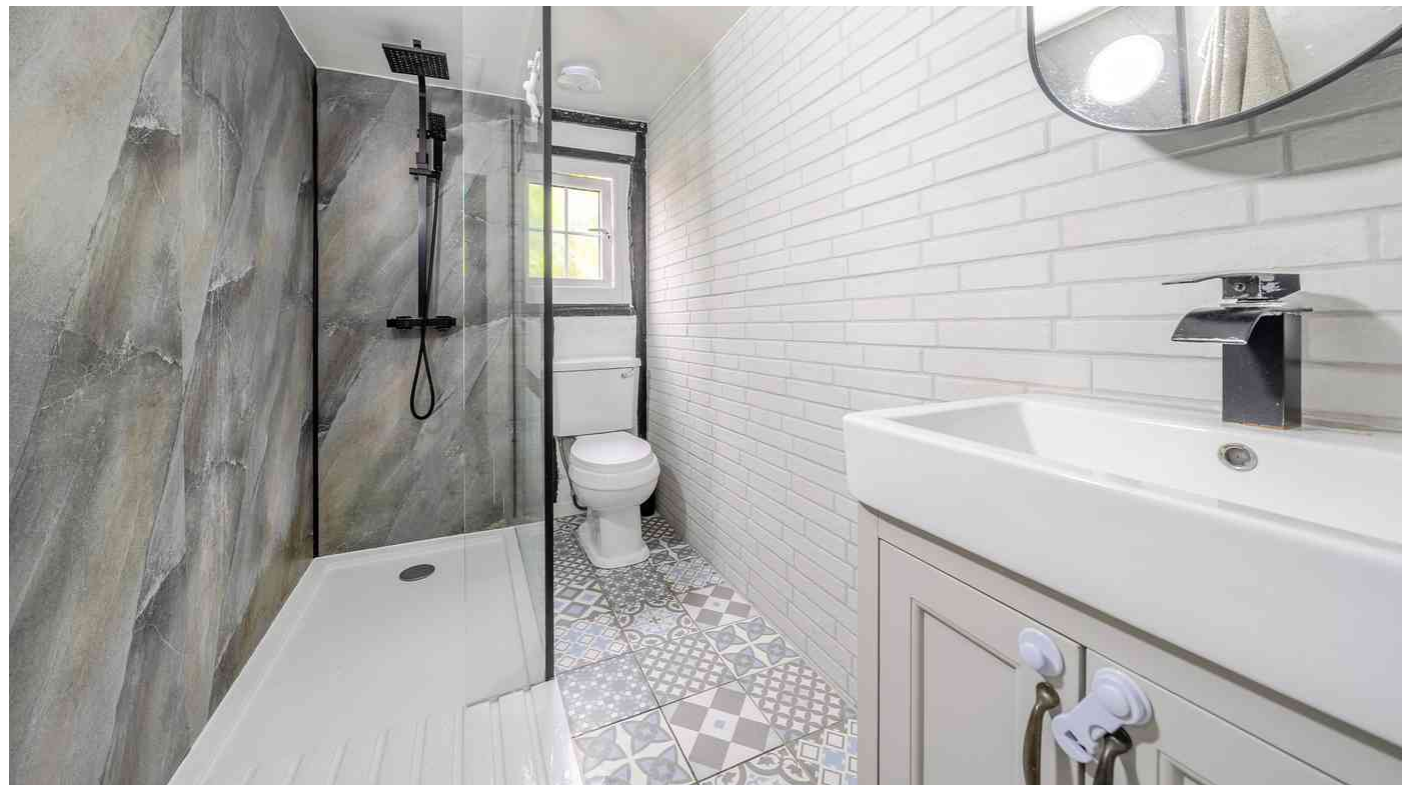

Outside

Rear Garden

Landscaped with decorative stones and stepping stones leading to single garage. Gated access to driveway. Raised lawn area with sleeper beds laid to mature shrubs. Step up to further lawn area and paved patio area. Pathway leading to further courtyard area with wooden storage shed (to remain). Gated access to front.

Front Garden

Gated access from Bury Road . Mainly laid to lawn with paved pathway leading to front door. Electric socket.

Single Garage

8' 4" x 17' 7" (2.54m x 5.36m) Double glazed window to rear garden. Up and over door. Power and light. Personal door to garden. Driveway providing off road parking for 1 car in front of garage.

Agents Note


For all your mortgage needs contact Dawn Olney at Mortgage Vision on 01462 811822 or email: enquiries@mortgagevision.co.uk

PRELIMINARY DETAILS - NOT YET APPROVED AND MAY BE SUBJECT TO CHANGES






Total = 1218 sq ft / 113 sq m (includes garage)
Approximate Area = 1072 sq ft / 99.5 sq m (includes limited use area)
For identification only - Not to scale

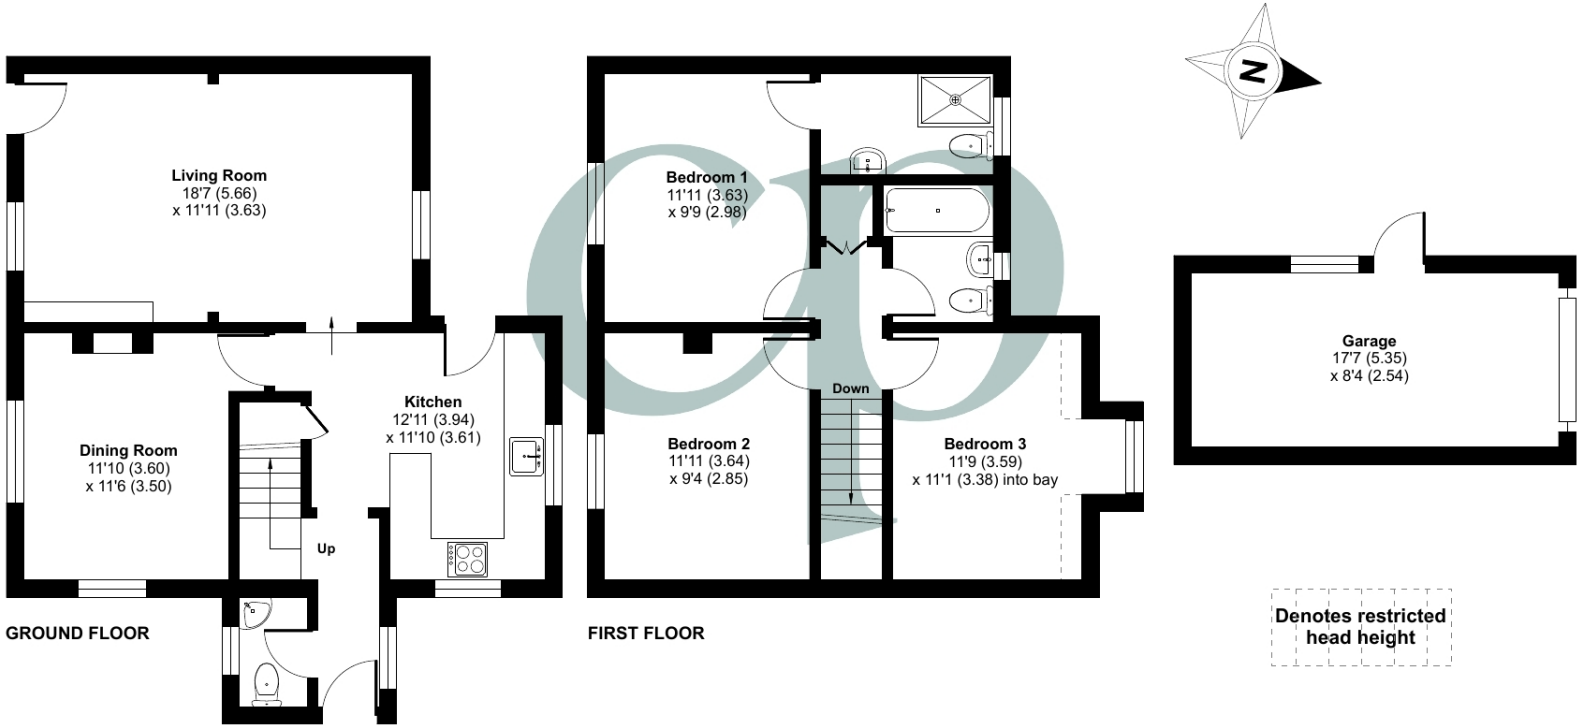

Floor plan produced in accordance with RICS Property Measurement 2nd Edition, Incorporating International Property Measurement Standards (IPMS2 Residential). © nichecom 2025. Produced for Country Properties. REF: 1283267

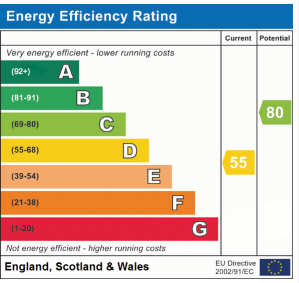

All measurements are approximate and quoted in metric with imperial equivalents and for general guidance only and whilst every attempt has been made to ensure accuracy, they must not be relied on. The fixtures, fittings and appliances referred to have not been tested and therefore no guarantee can be given and that they are in working order. Internal photographs are reproduced for general information and it must not be inferred that any item shown is included with the property. For a free valuation, contact the numbers listed on the brochure.

Viewing by appointment only

Country Properties | 46-48, High Street | SG17 5DG

T: 01462 811822 | E: shefford@country-properties.co.uk

www.country-properties.co.uk

country
properties