





LEGEND

-  EXISTING LAWN AND PLANTING
-  PROPOSED DRIVEWAY
-  PROPOSED PLANTING
-  NEW TREES TO BE PLANTED
-  EXISTING TREES TO BE RETAINED
-  EXISTING STRUCTURES TO BE REMOVED
-  EXISTING LEVELS
-  PROPOSED LEVELS

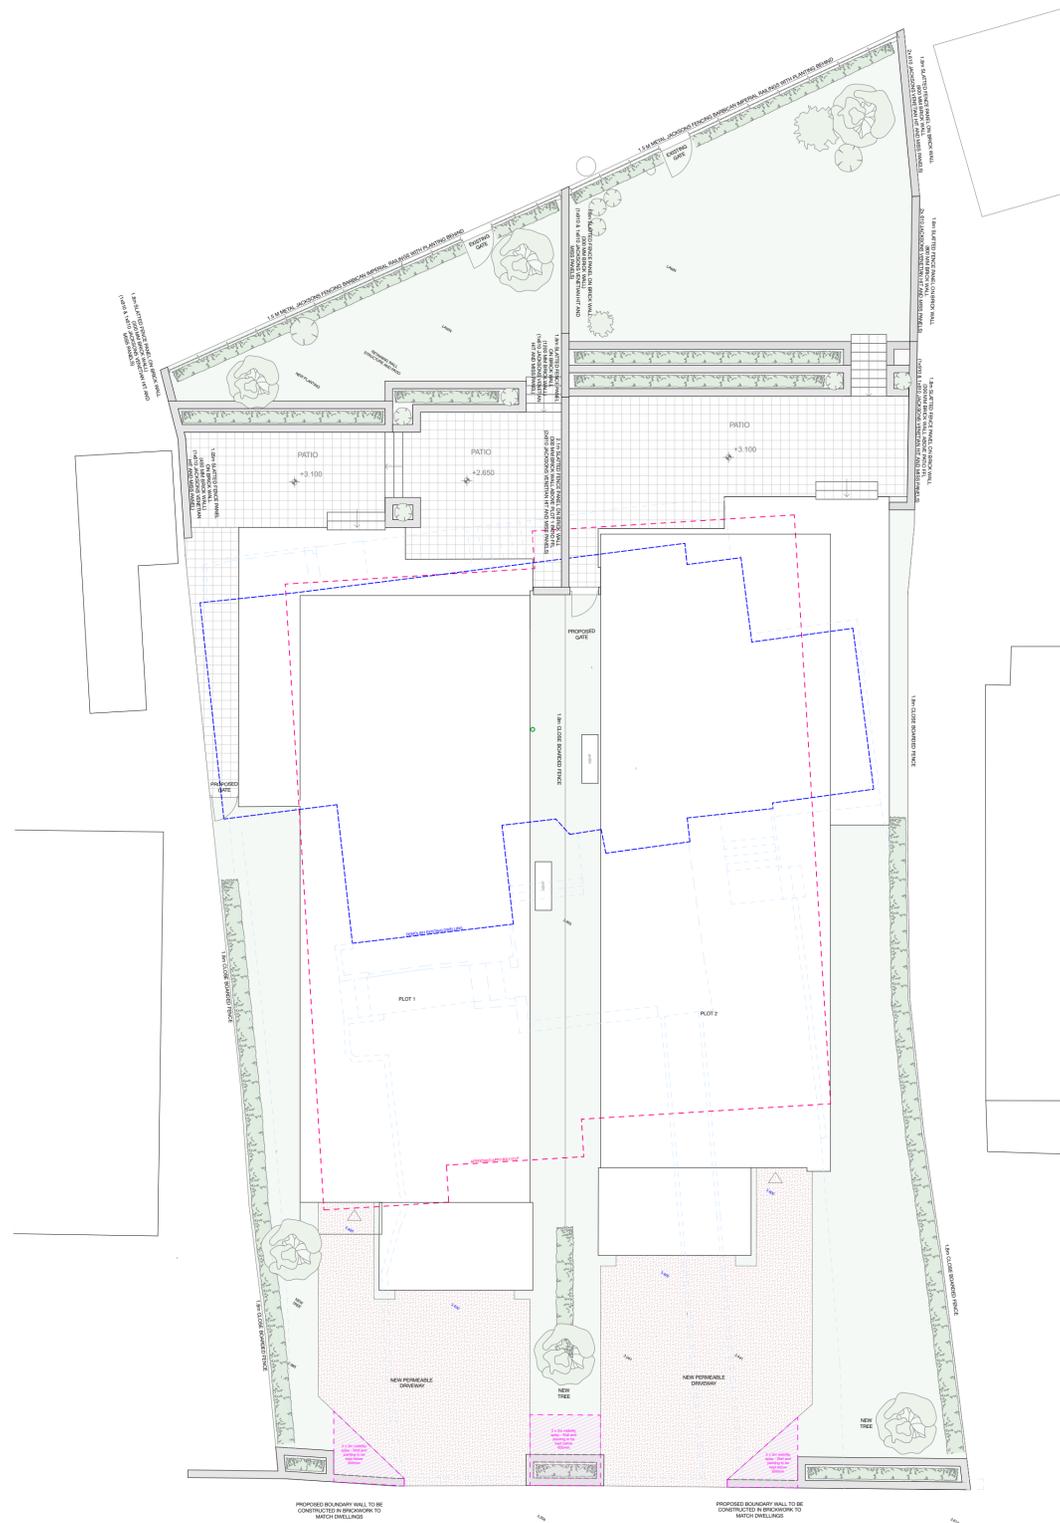


SITE PLAN
Scale (A1): 1:100

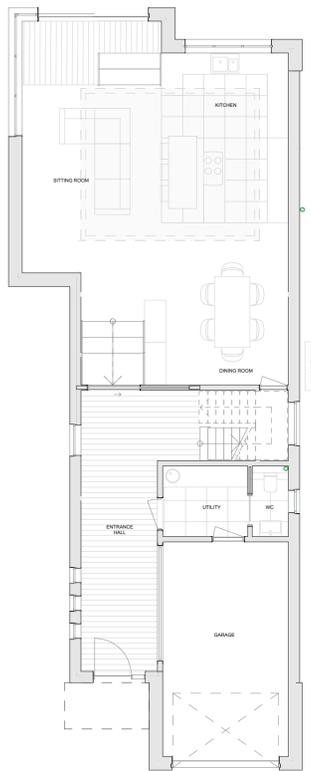


GROUND FLOOR PLAN
Scale (A1): 1:100




FIRST FLOOR PLAN
Scale (A1): 1:100

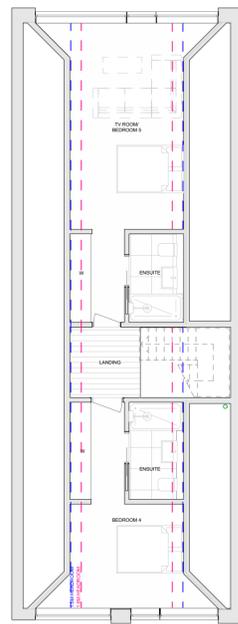


SECOND FLOOR PLAN
Scale (A1): 1:100

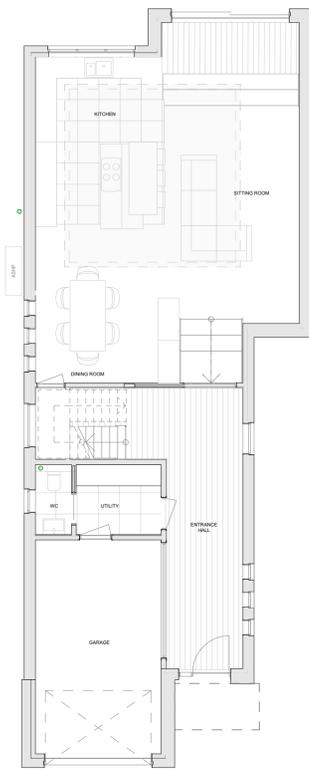

GROUND FLOOR PLAN
Scale (A1): 1:100

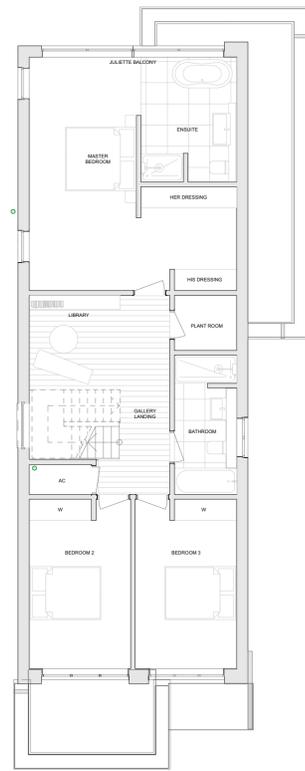

FIRST FLOOR PLAN
Scale (A1): 1:100

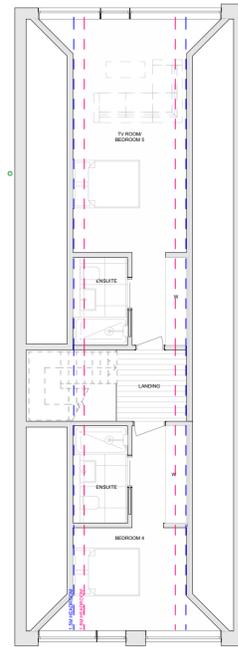

SECOND FLOOR PLAN
Scale (A1): 1:100



FRONT ELEVATION (SOUTH EAST)
Scale (A1): 1:100



SIDE ELEVATION (SOUTH WEST)
Scale (A1): 1:100




1 Material 1 - Plot 1 Brick - Blockleys Synthesis S09.



2 Material 2 - Plot 1 VM Zinc - Quartz pre-weathered standing seam roofing.



3 Material 3 - Plot 1 Parklex Black - rain screen cladding.

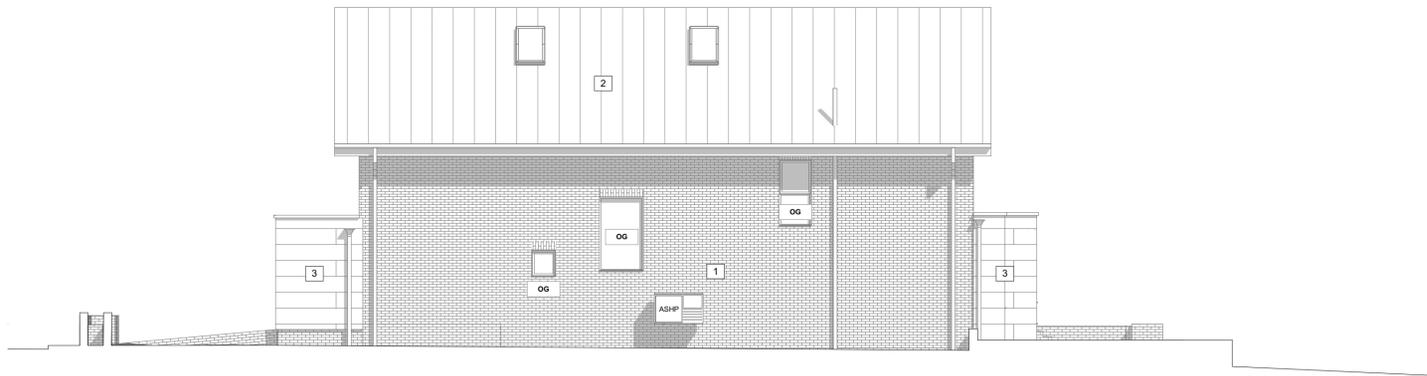

SIDE ELEVATION (NORTH EAST)
Scale (A1): 1:100



REAR ELEVATION (NORTH WEST)
Scale (A1): 1:100



Plot 1 Windows

Material - Aluminium
Colour - RAL 7021
Finish - PPC matt finish
Profile - Smart Systems Alltherm 300
Reveals - brickwork/trespa pura

Plot 1 Doors

Material - Aluminium
Colour - RAL 7021
Finish - PPC matt finish
Profile - Smart Systems Slide 2000
Smart Systems Modern Front Door
Reveals - brickwork/trespa pura




FRONT ELEVATION (SOUTH EAST)
Scale (A1): 1:100



SIDE ELEVATION (SOUTH WEST)
Scale (A1): 1:100



1 Plot 2 Brick - Blockleys Synthesis S01

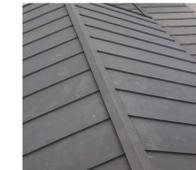

2 Plot 2 VM Zinc - Quartz pre-weathered standing seam roofing.



3 Material 3 - Plot 1 Parklex Black - rain screen cladding.



SIDE ELEVATION (NORTH EAST)
Scale (A1): 1:100



REAR ELEVATION (NORTH WEST)
Scale (A1): 1:100



Plot 2 Windows

Material - Aluminium
Colour - RAL 7021
Finish - PPC matt finish
Profile - Smart Systems Alltherm 300
Reveals - brickwork/trespa pura

Plot 2 Doors

Material - Aluminium
Colour - RAL 7021
Finish - PPC matt finish
Profile - Profile - Smart Systems Slide 2000
Smart Systems Modern Front Door
Reveals - brickwork/trespa pura