

bond
Residential



bond
Residential

White Elm Road, Danbury, CM3 4LR

Council Tax Band E (Chelmsford City Council)



Guide Price £725,000 - £750,000 Freehold

Nestled on an established and generous 0.24 acre plot in a village setting, this detached chalet/bungalow has undergone a stunning transformation after being redesigned and reimaged by a London architect to fulfil the brief of the current owner. This brief has been meticulously executed and created a contemporary detached home which is filled with natural light and where every window frames a view of the outside space and beautiful gardens.

ACCOMMODATION

The accommodation opens with a spacious and light entrance hall where double doors provide a stunning view through the rear facing living room and into the rear garden beyond. At the heart of the ground floor space is the open plan kitchen and dining space which features at its core a large central island unit with breakfast bar seating. Quartz worktops compliment the extensive range of white units and integrated appliances include Franke boiling water tap, electric induction hob with downdraft extractor, electric conventional oven, combination oven/grill and integrated fridge. The kitchen flows seamlessly into the dining space and continues across the rear of the property into the main living area. A separate utility room and ground floor shower room add to additional functionality. The ground floor 3rd bedroom features built in storage space and provides flexibility to the accommodation.

The original open tread stairs have been renovated and provide access to the first floor accommodation and two double bedrooms with a stylish family bathroom. The spacious principal bedroom boasts a dressing area and en-suite shower room. Throughout the house comfort is ensured year-round with gas central heating and double glazing throughout.

OUTSIDE

Externally the overall plot extends to approximately 0.24 of an acre. The front garden is enclosed and features flower and shrub borders with a gravel driveway which features inset paving around the front entrance and provides plenty of parking as well as access to the semi integral garage. The established rear garden is perfect for outdoor entertaining and relaxation with extensive lawns, well stocked beds and borders, ornamental trees and shrubs as well as many apple trees. A standout feature is the modern and generously sized garden room which offers versatility to be used as a home office, hobby room or even a home gym area. There are additional storage sheds and greenhouses to ensure there is plenty to keep any keen gardeners happy.

LOCATION

Bicknacre retains its rural charm while offering modern amenities and services to its residents. The village has a primary school, St. Luke's Church, a community centre, and a few shops and businesses. The surrounding countryside provides opportunities for outdoor activities such as walking, cycling, and horse riding. The nearby Hanningfield Reservoir offers water sports and fishing opportunities, as well as nature trails for birdwatching and wildlife enthusiasts. The area is known for its natural beauty, with picturesque landscapes and charming villages scattered throughout the Essex countryside. The village is conveniently located near the A130 road, which connects to Chelmsford and other nearby towns and cities. The closest railway station is South Woodham Ferrers, which provides regular train services to London Liverpool Street and other destinations.


- Completely re-modelled and renovated detached chalet/bungalow
- Three double bedrooms (one on ground floor)
- Open plan kitchen/dining and living space with separate utility room
- Modern garden room ideal for home office, hobby room or home gym area
- Integral garage and extensive driveway parking
- Principal bedroom with dressing area and en-suite shower room
- Ground floor shower room & first floor bathroom
- Stunning handleless fitted kitchen with quartz worktops and integrated appliances
- Gas central heating and double glazing
- 0.24 acre plot with beautiful established rear garden









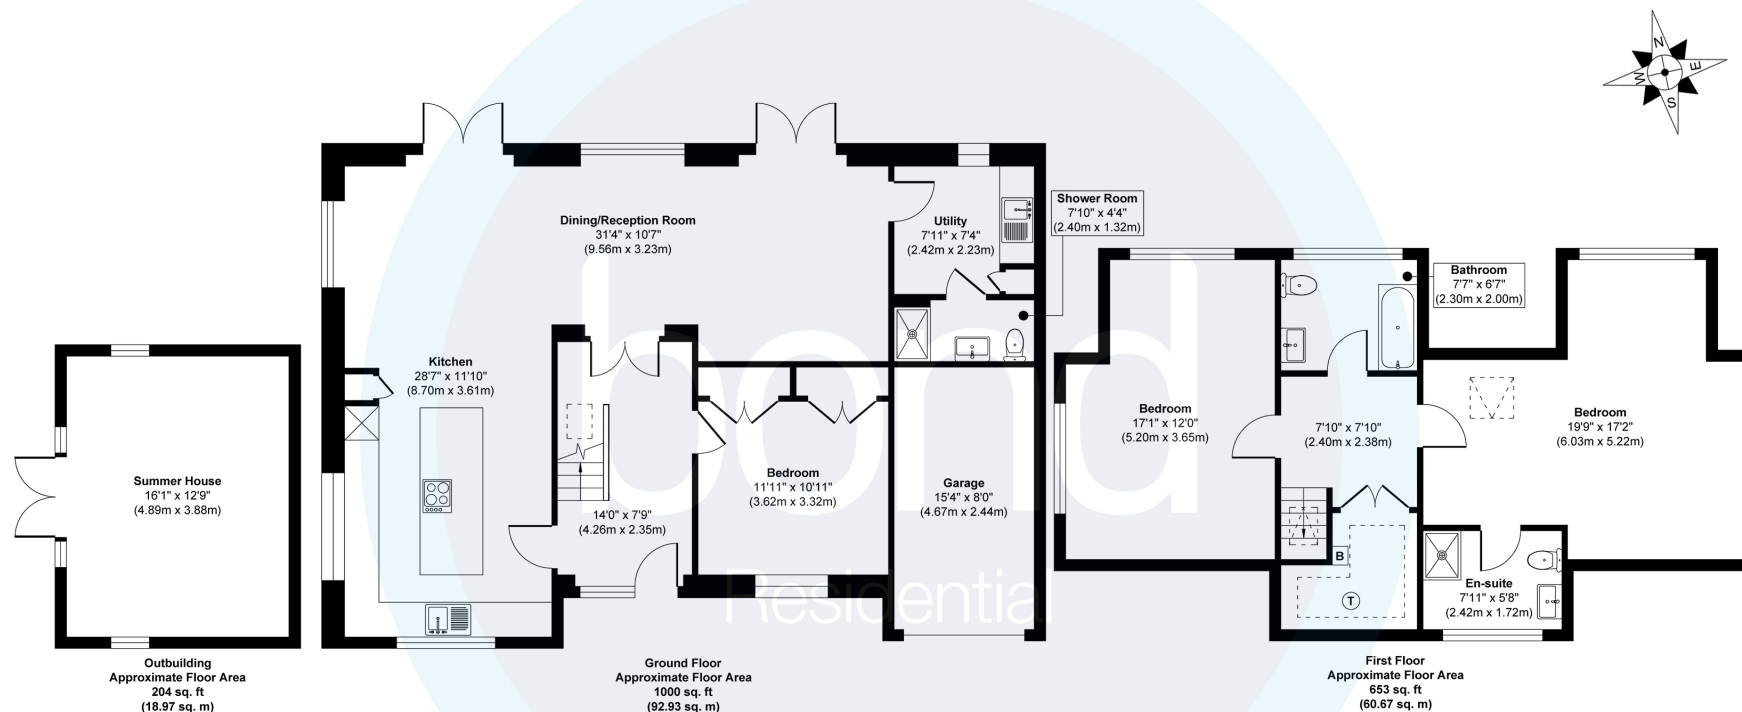


Approx. Gross Internal Floor Area 1857 sq. ft / 172.57 sq. m (Including Garage)

Illustration for identification purposes only, measurements are approximate, not to scale.

Produced by Elements Property

Consumer Protection from Unfair Trading Regulations 2008 and the Business Protection from Misleading Marketing Regulations 2008. Bond Residential have made every effort to ensure that consumers and/or businesses are treated fairly and provided with accurate material information as required by law. We have not tested any apparatus, equipment, fixture, fitting or any services and as such are unable to verify they are in working order, fit for their purpose, or within the ownership of the seller or landlord. Neither have we been able to check the legal documentation to verify the legal status of the property. We therefore advise potential buyers or tenants to verify these matters with their own solicitors or other advisers.

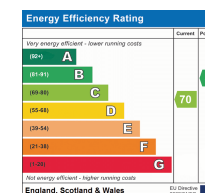

10, Maldon Road,
Danbury, Essex, CM3 4QQ
Telephone: 01245 222856
Website: www.bondresidential.co.uk