



**Flat 3, 2 Holly House, Wizard Way,
Oakgrove, Milton Keynes,
Buckinghamshire, MK10 9TW**

£147,500

- 50% Shared ownership apartment
- Two Double Bedrooms
- Ensuite & Family Bathroom
- Sought After Area
- Immaculate Condition
- Balcony accessed from the living room
- Integrated Goods
- £199.86 service charge pm
- £352.63 Rent Pm





Kitchen & lounge area: 7.64m x 4.16m


Bedroom 1: 5.06m x 2.55m

Bedroom 2: 3.19m x 1.97m

Disclaimer

Whilst we have endeavoured to prepare our sales particulars accurately none of the services, appliances or equipment have been tested. A buyer should satisfy themselves on such matters prior to purchase. Any measurements or distances mentioned in these particulars are for guide reference only. If such particulars are fundamental to a purchase, buyers should rely on their own enquiries. All enquiries should be directed to Elevation Estate Agents in the first instance.

Ground Floor

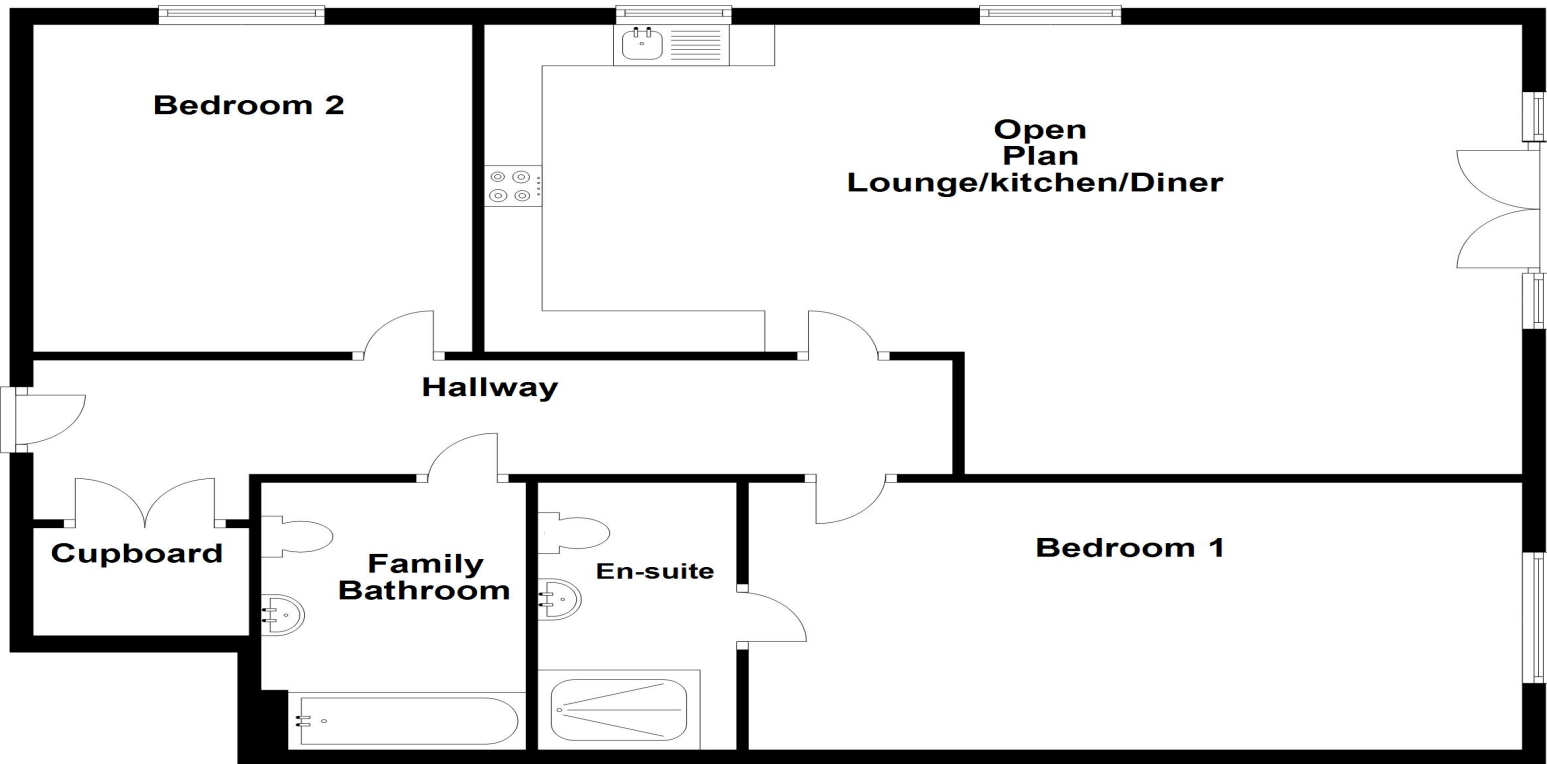

elevation estate agents
Plan produced using PlanUp.